

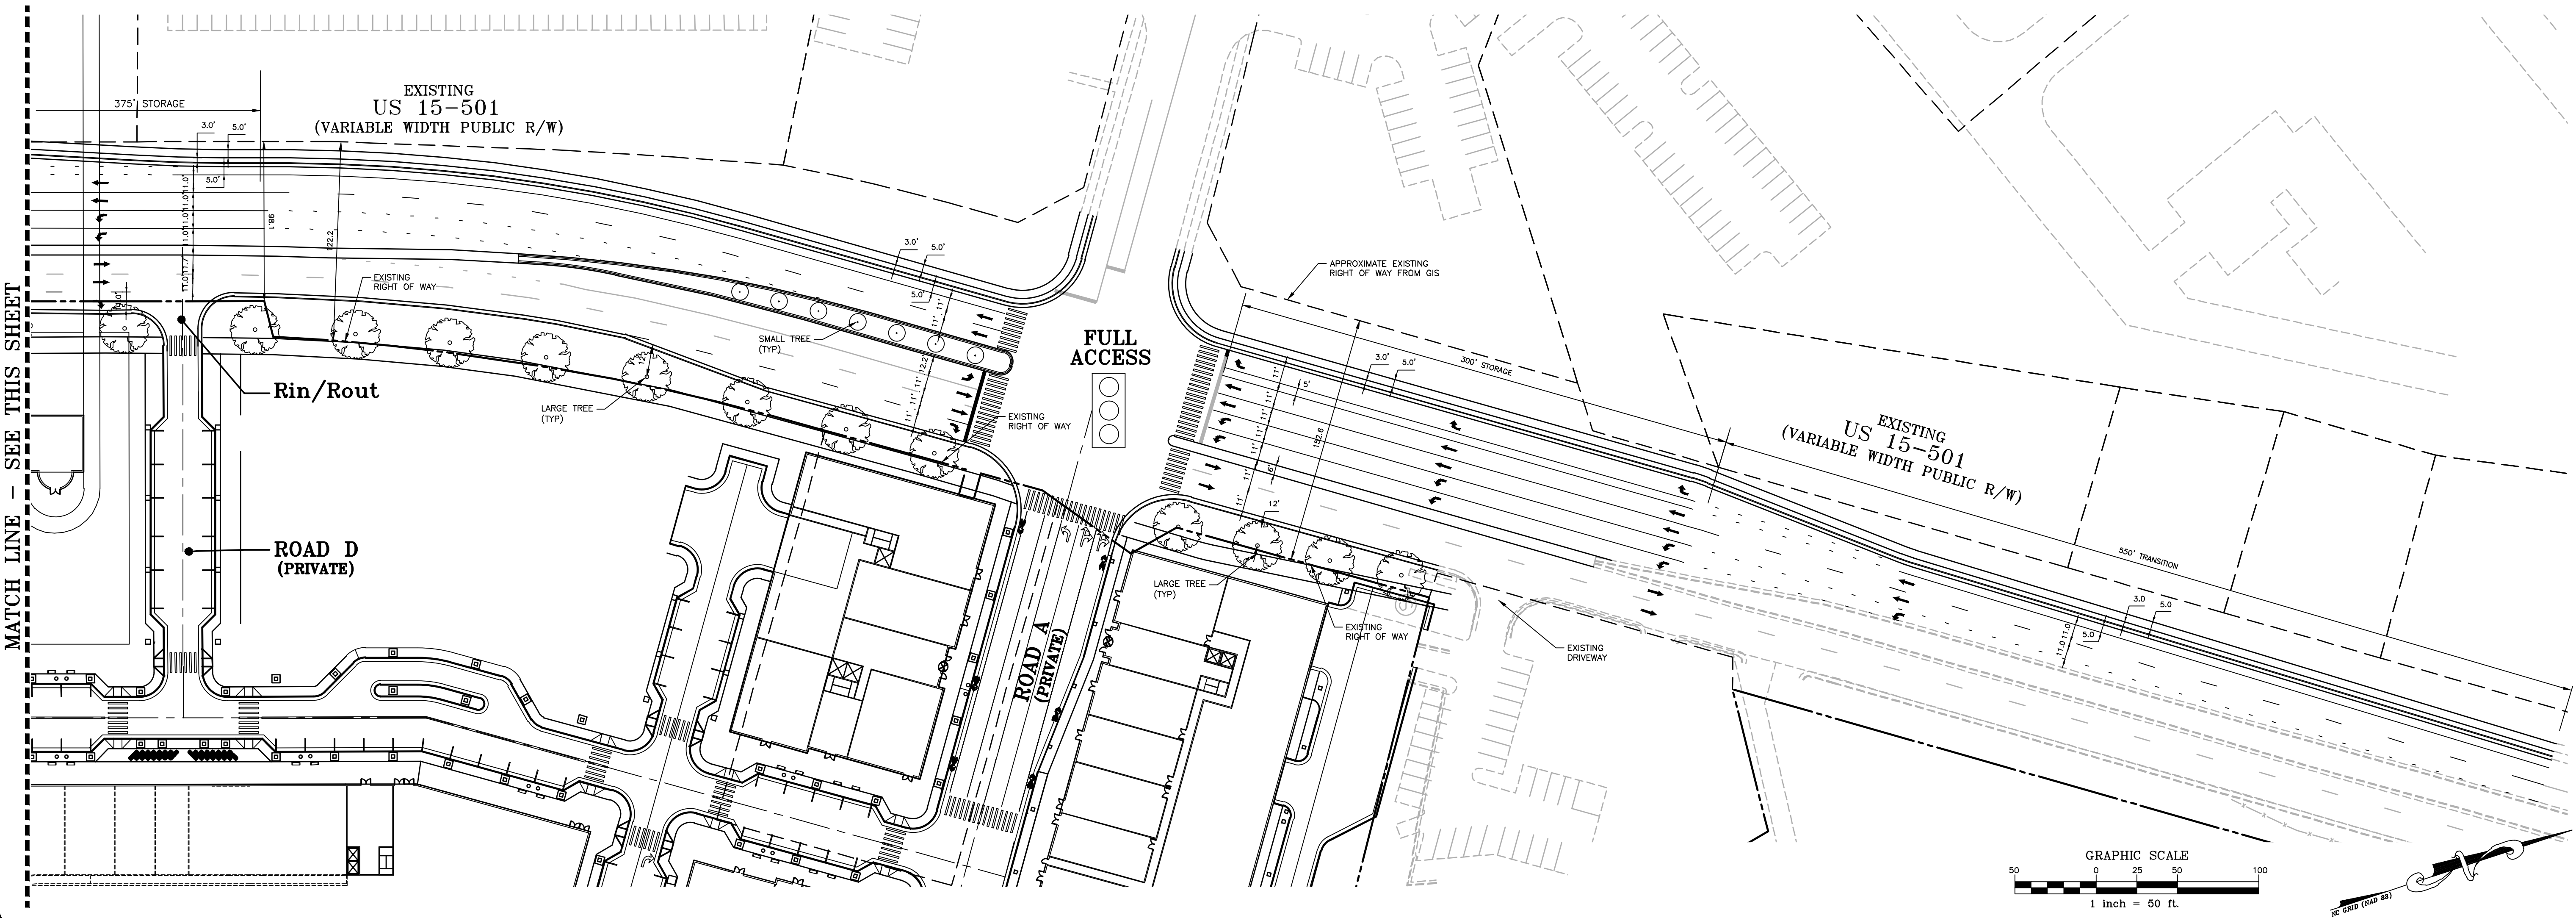


X:\Projects\EWPA\EWPA-13040-Obey Creek\Land\Construction Drawings\EWPA\13040-E2 - CGH.dwg, 5/28/2015, 3:33:18 PM, Horrell, Gray

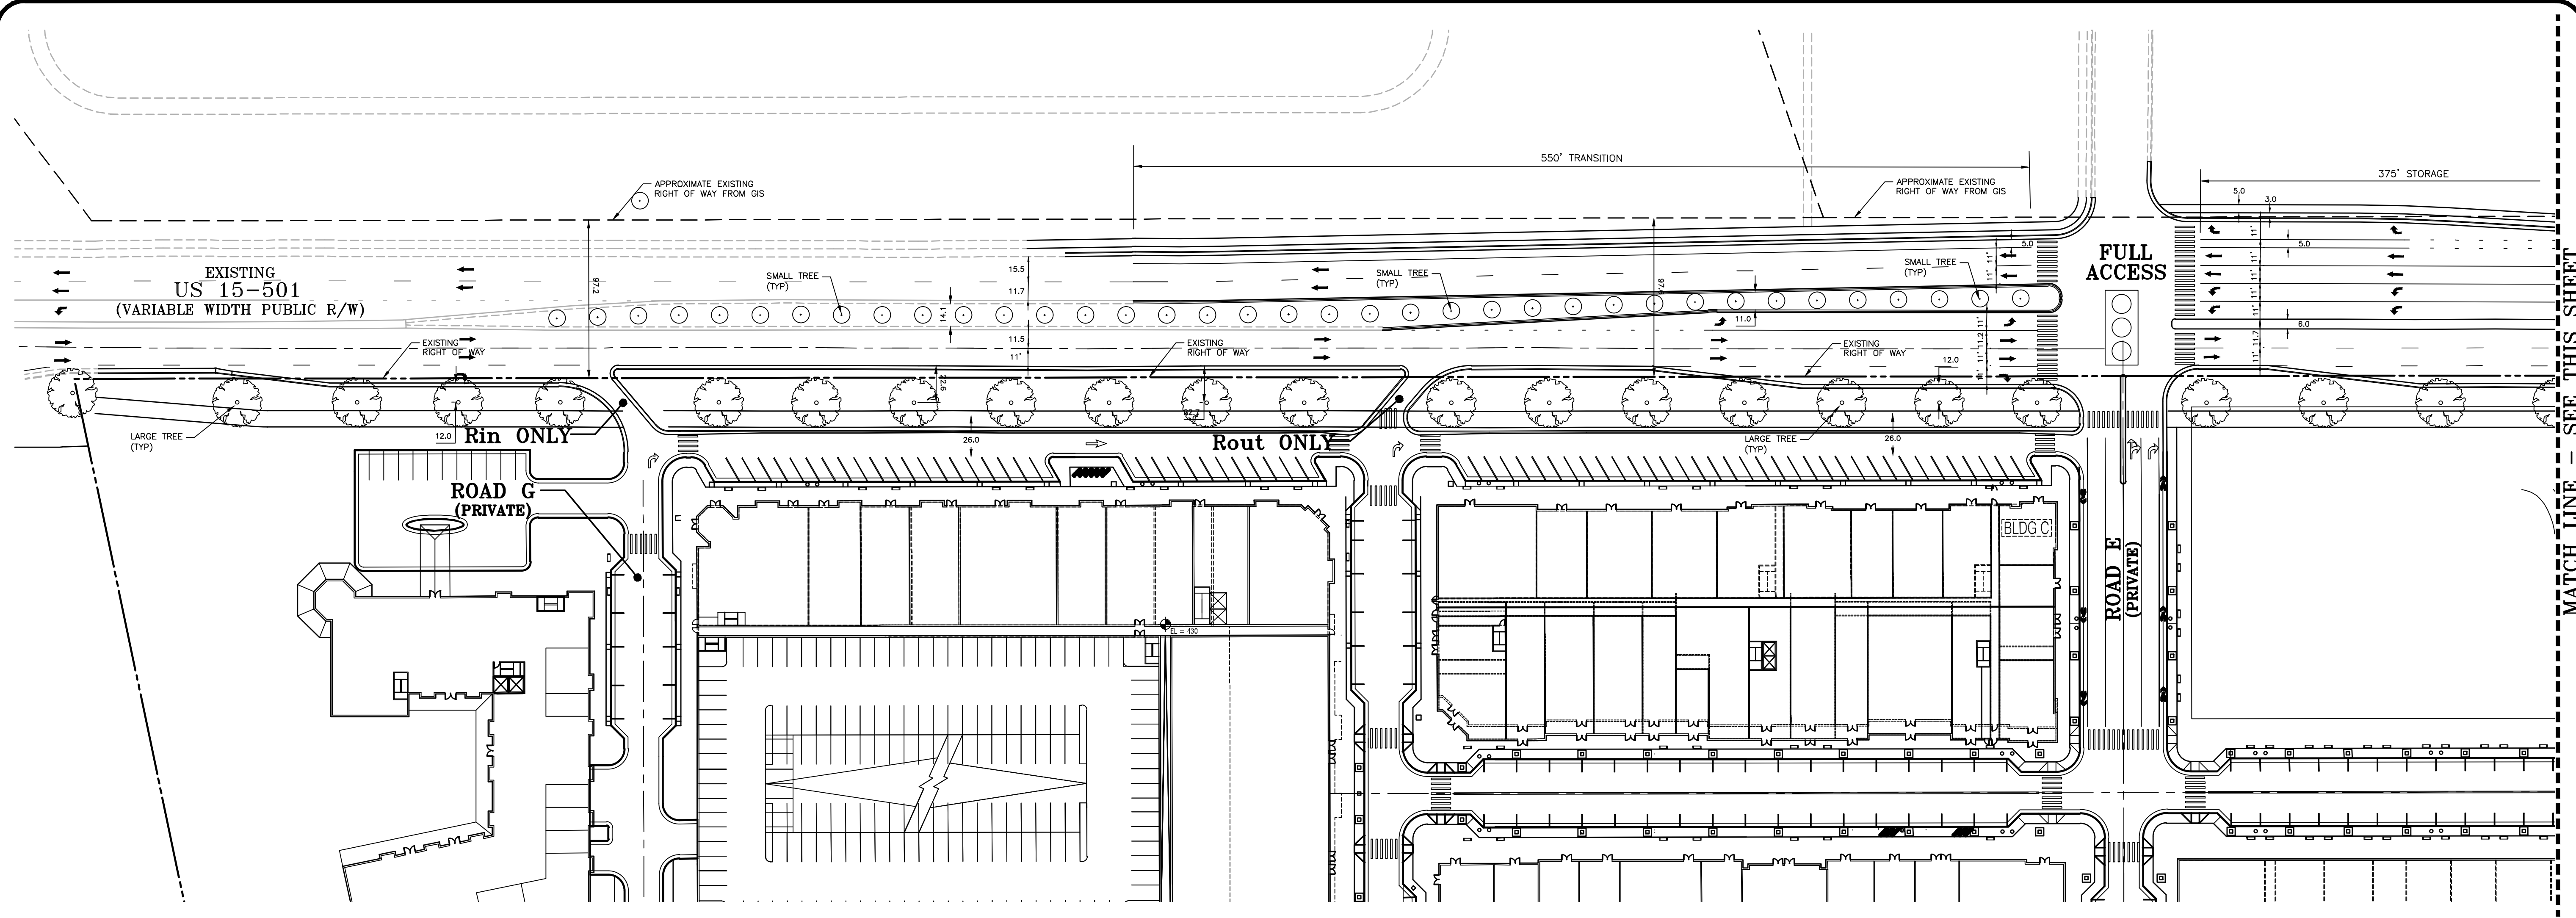



MATCH LINE - SEE THIS SHEET

MATCH LINE - SEE THIS SHEET

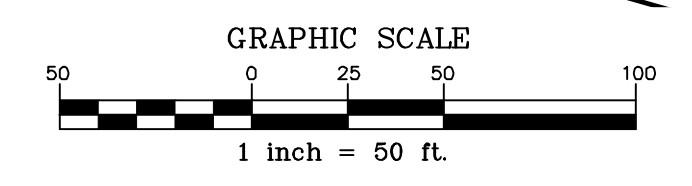

FINAL DRAWING - RELEASED FOR CONSTRUCTION

THE JOHN R. MCADAMS
COMPANY, INC.
2905 Meridian Parkway
Durham, North Carolina 27713
Phone: 919-488-8888
Fax: 919-488-8889
(800) 733-5646 • www.mcadamsco.com

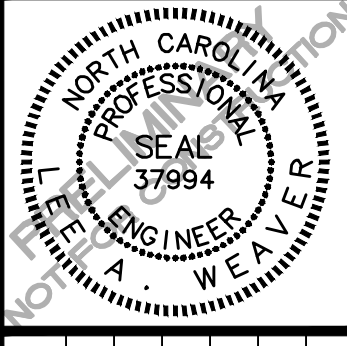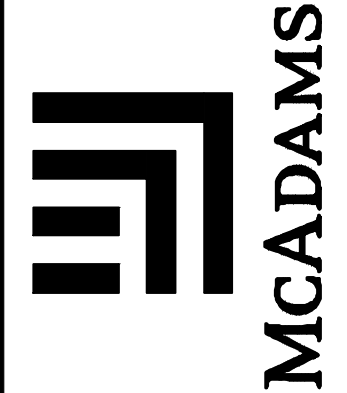

REVISIONS:

OWNER: EAST WEST PARTNERS

OBHEY CREEK
SITE PLAN
CHAPEL HILL, NORTH CAROLINA
RIGHT OF WAY DEDICATION EXHIBIT

PROJECT NO.	EWPA-13040
FILENAME	EWPA13040-E1
DESIGNED BY	LAW
DRAWN BY	LAW
SCALE	1"=50'
DATE	03-31-15
SHEET NO.	EX

