

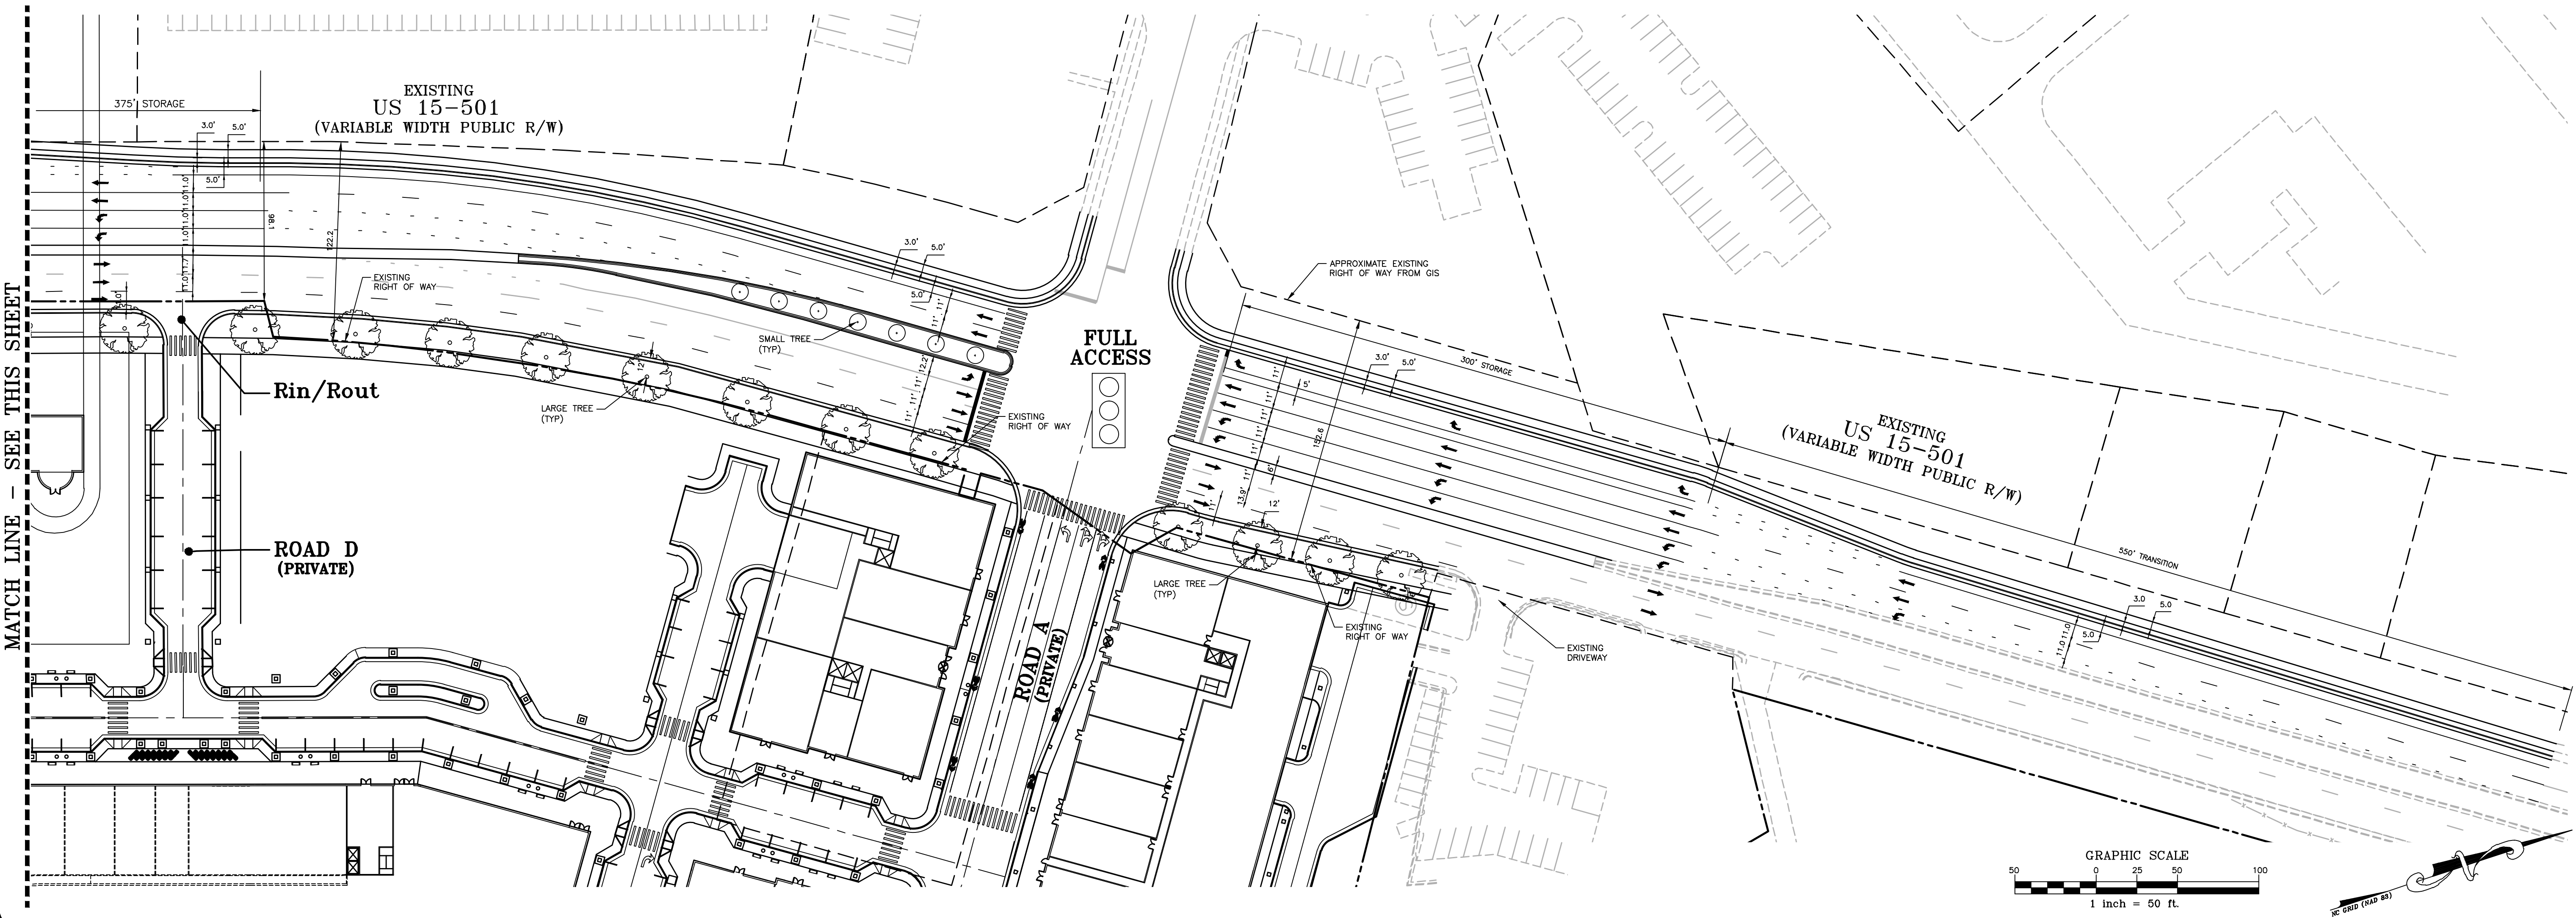
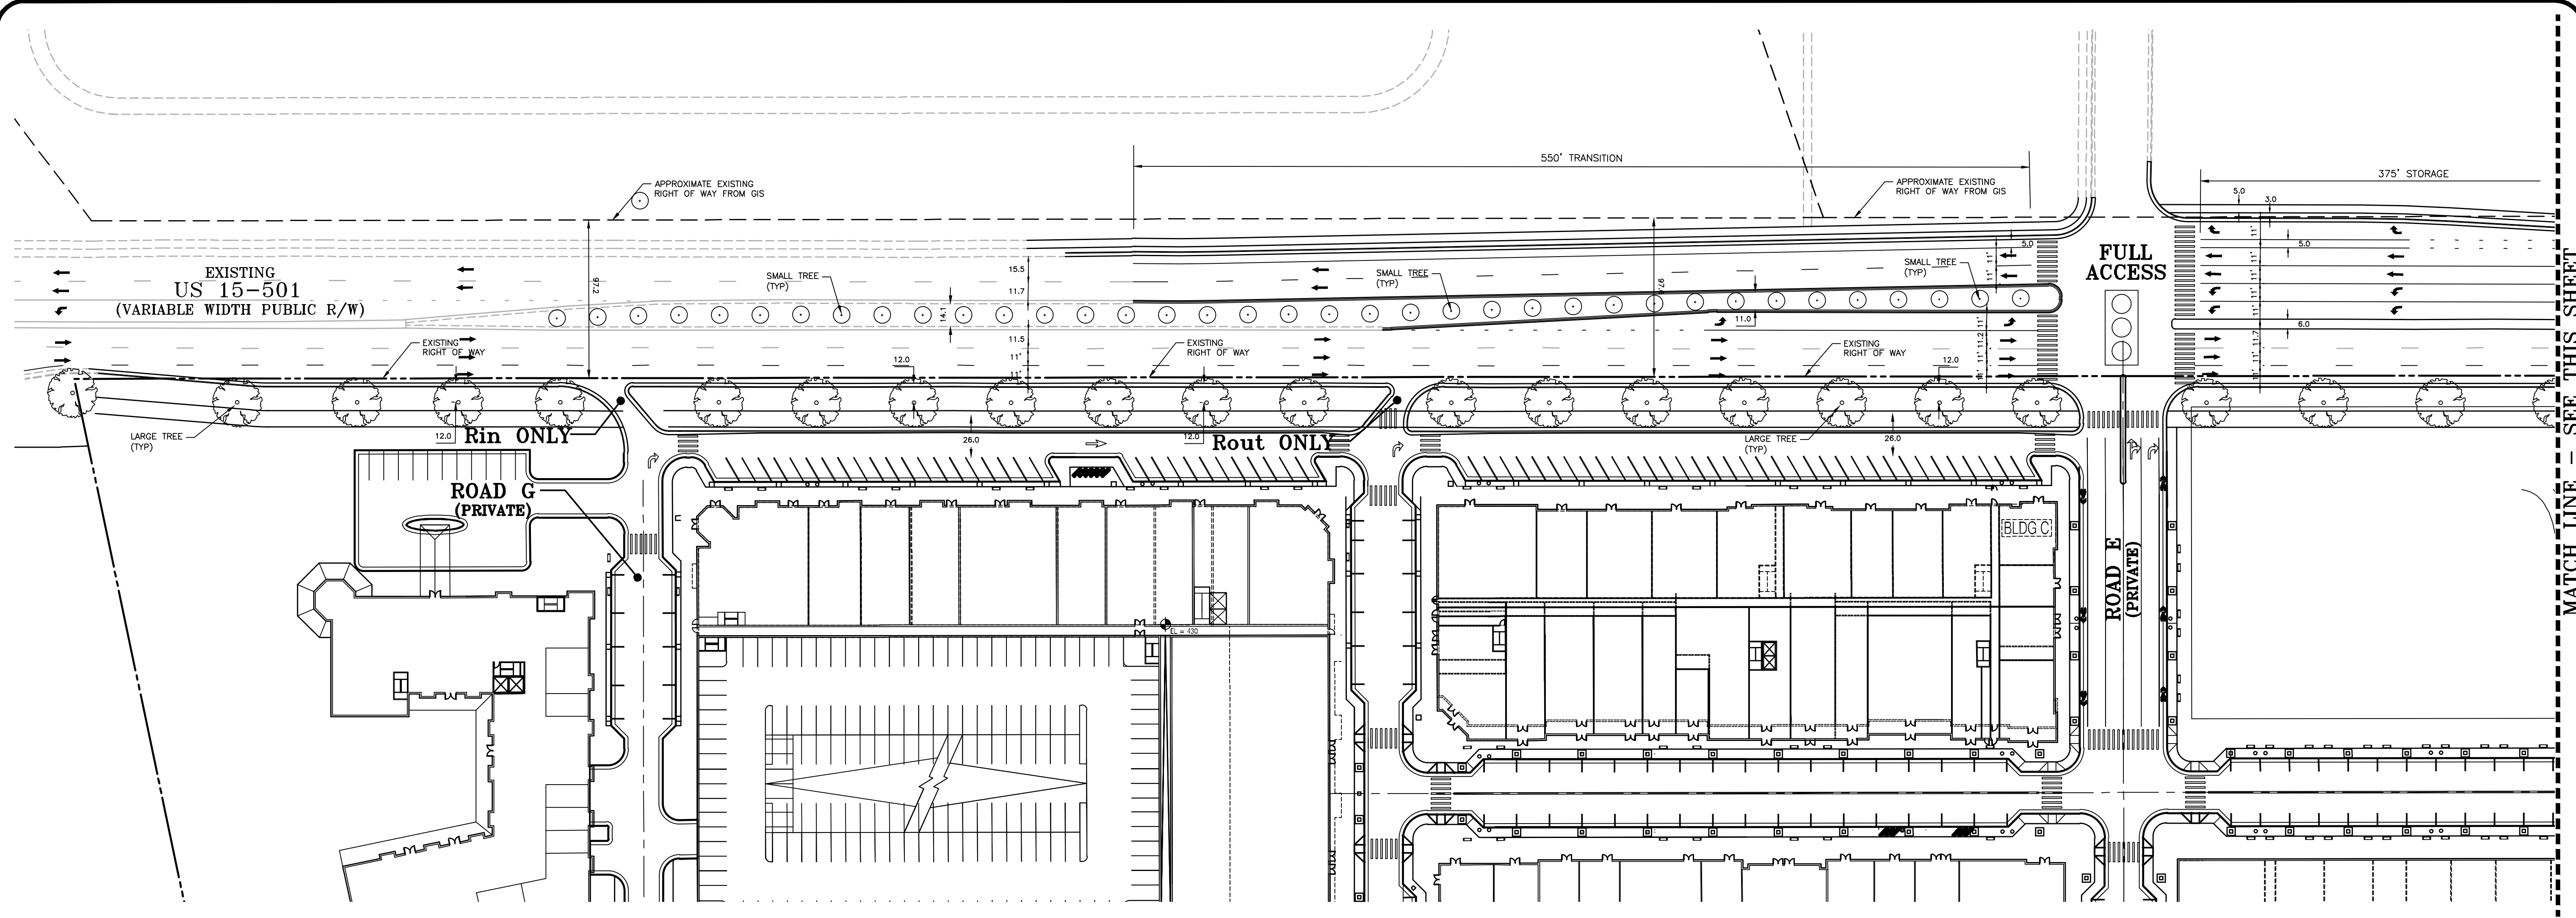


X:\Projects\EWPA\13040 Obey Creek\Land\Construction Drawings\Current Drawings\EWPA\13040-E1 - CDR.dwg, 5/28/2015 2:34:07 PM, Horrell, Gray

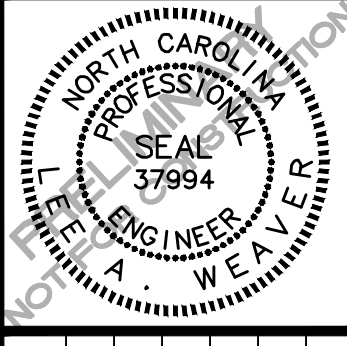

THE JOHN R. MCADAMS COMPANY, INC.
2905 Meridian Parkway
Durham, North Carolina 27713
Phone: 919-488-8888
Fax: 919-488-8888
www.mcadamsco.com
(800) 733-5646

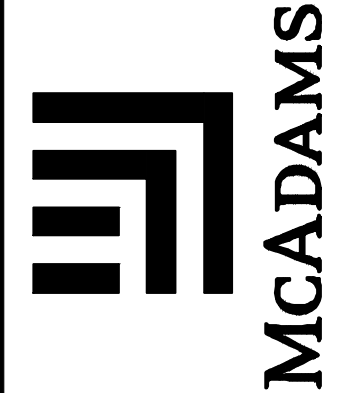

REVISIONS:

OWNER: EAST WEST PARTNERS

OBHEY CREEK
SITE PLAN
CHAPEL HILL, NORTH CAROLINA
RIGHT OF WAY DEDICATION EXHIBIT

PROJECT NO.	EWPA-13040
FILENAME	EWPA13040-E1
DESIGNED BY	LAW
DRAWN BY	LAW
SCALE	1"=50'
DATE	03-31-15
SHEET NO.	EX

