


3 BUILDING SECTION
 A-003 3/32" = 1'-0"

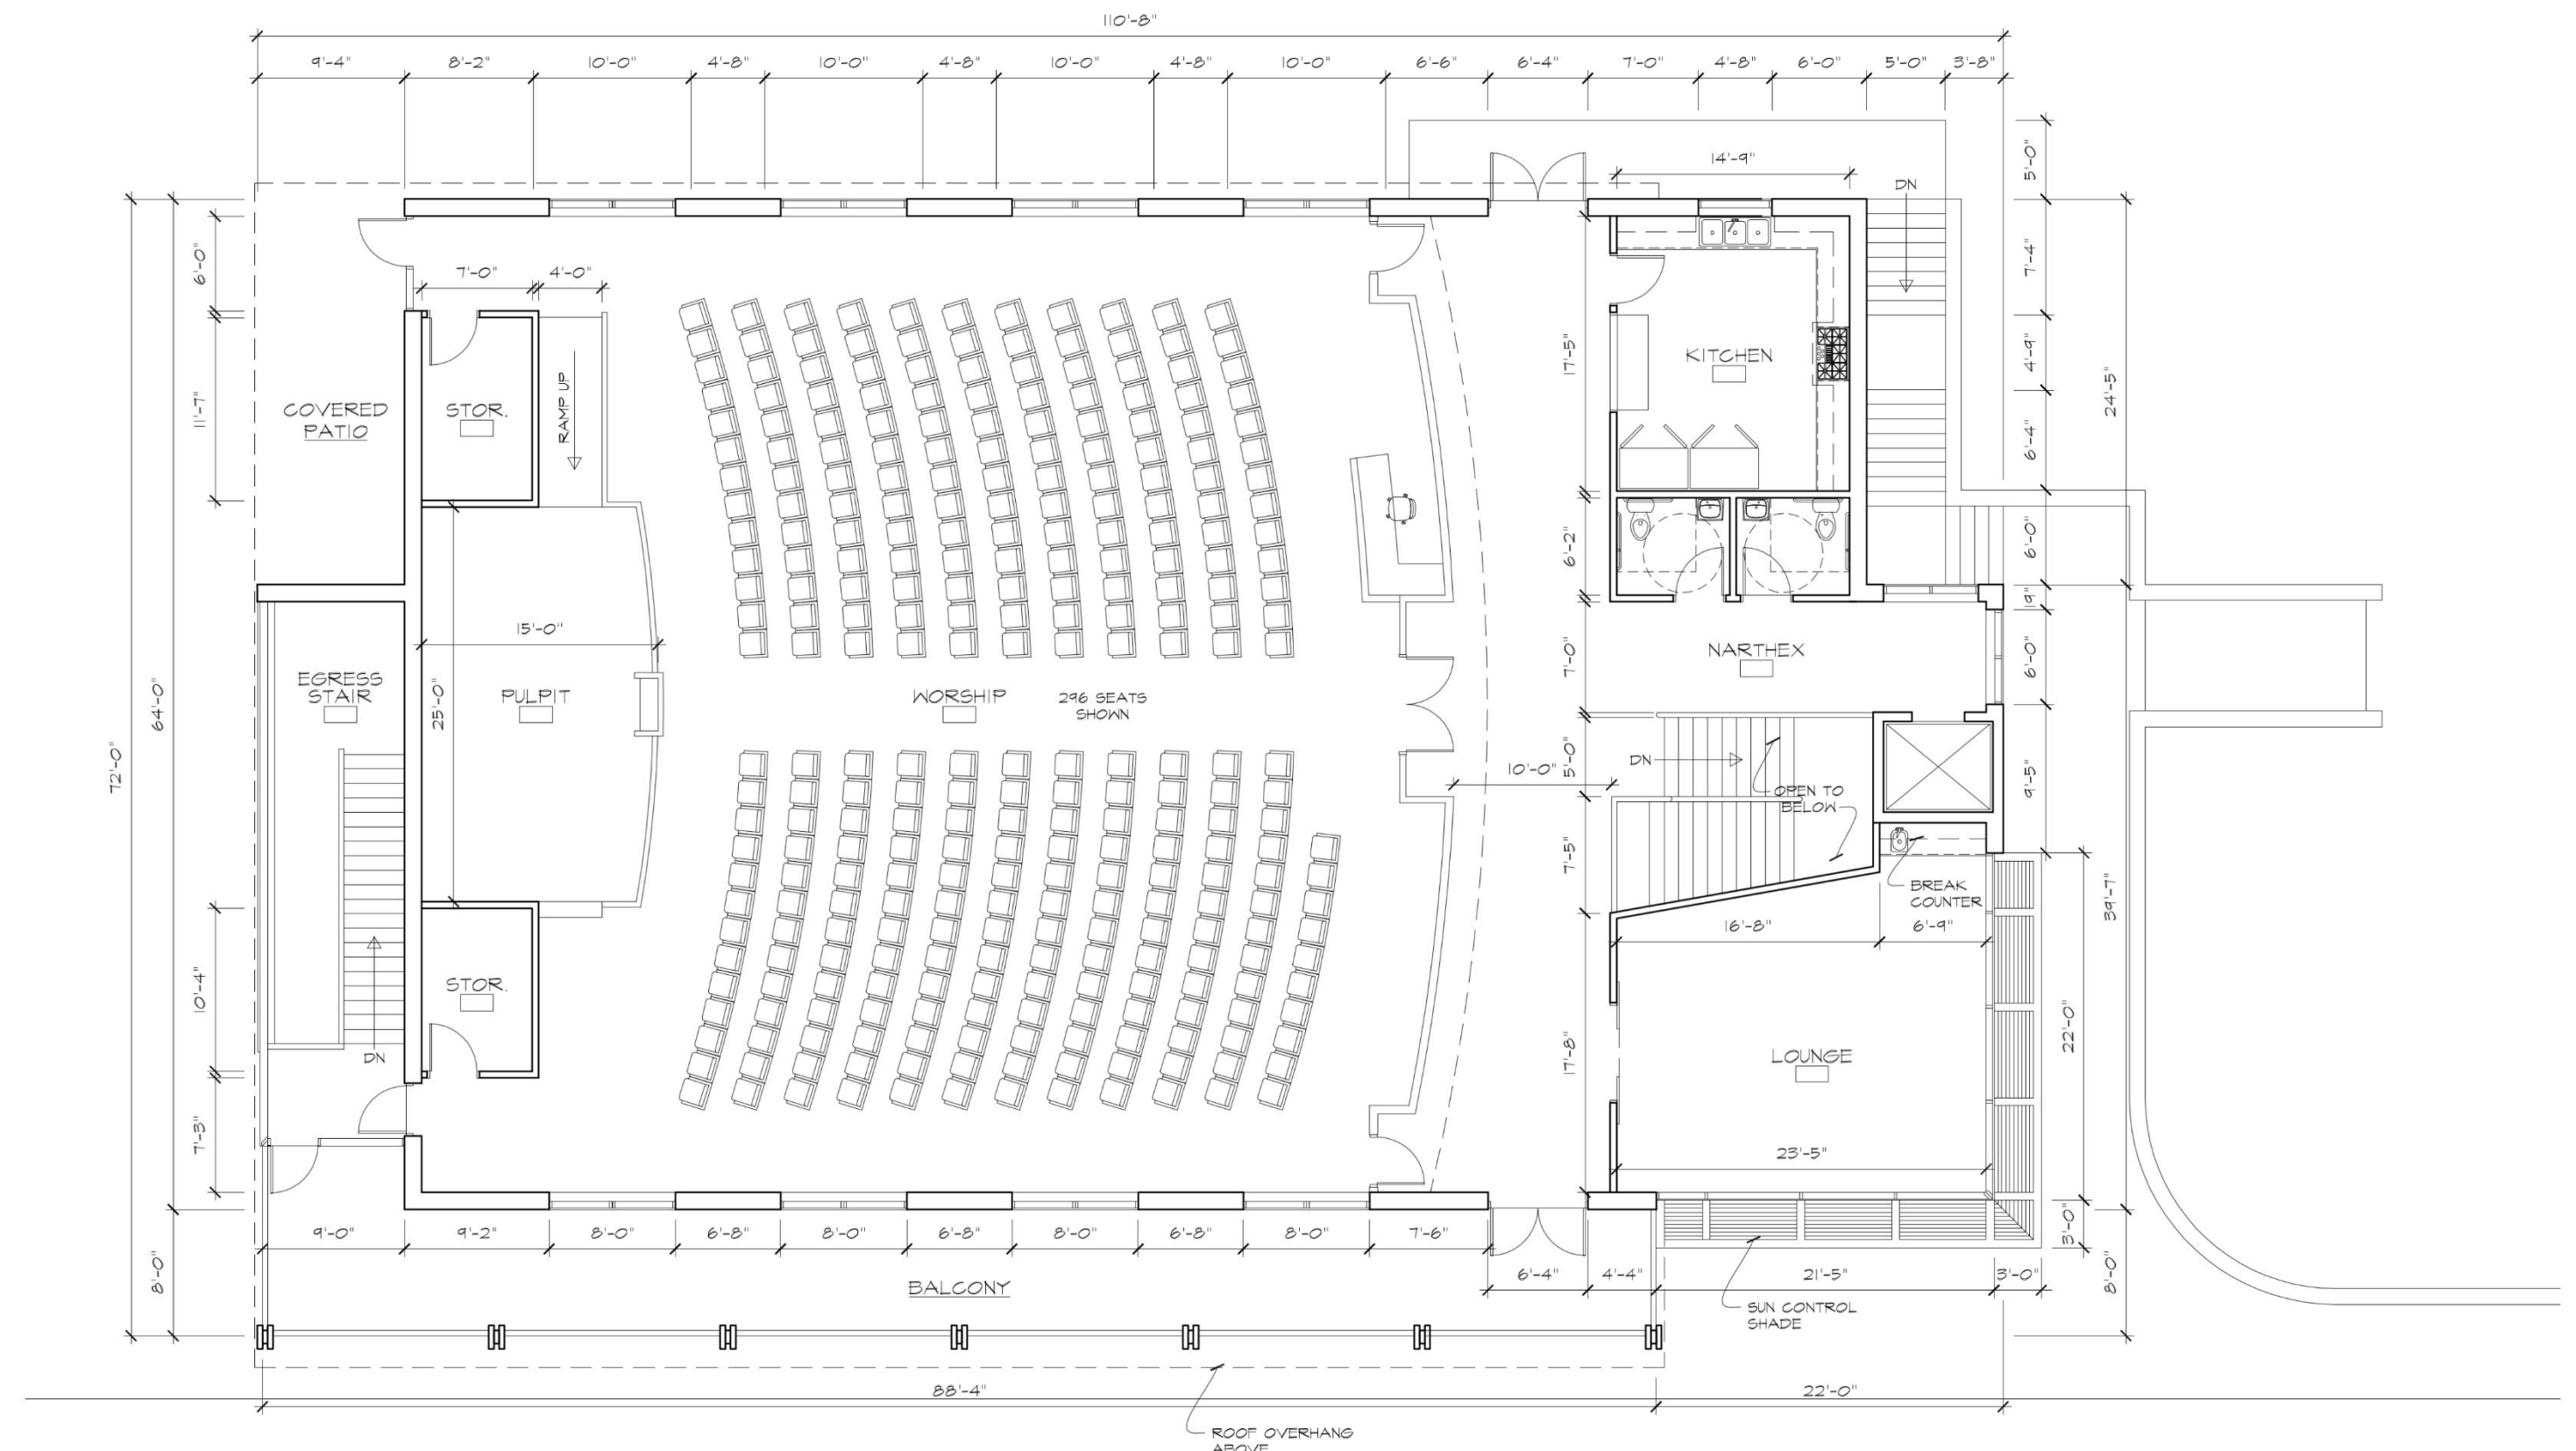


2 UPPER FLOOR PLAN
 A-003 1/8" = 1'-0"

BUILDING AREA:
 UPPER FLOOR GSF: 6,142
 LOWER FLOOR GSF: 6,806
 TOTAL GSF: 12,948
 (BALCONY: 743 SF)



4 BUILDING VIEWS
 A-003

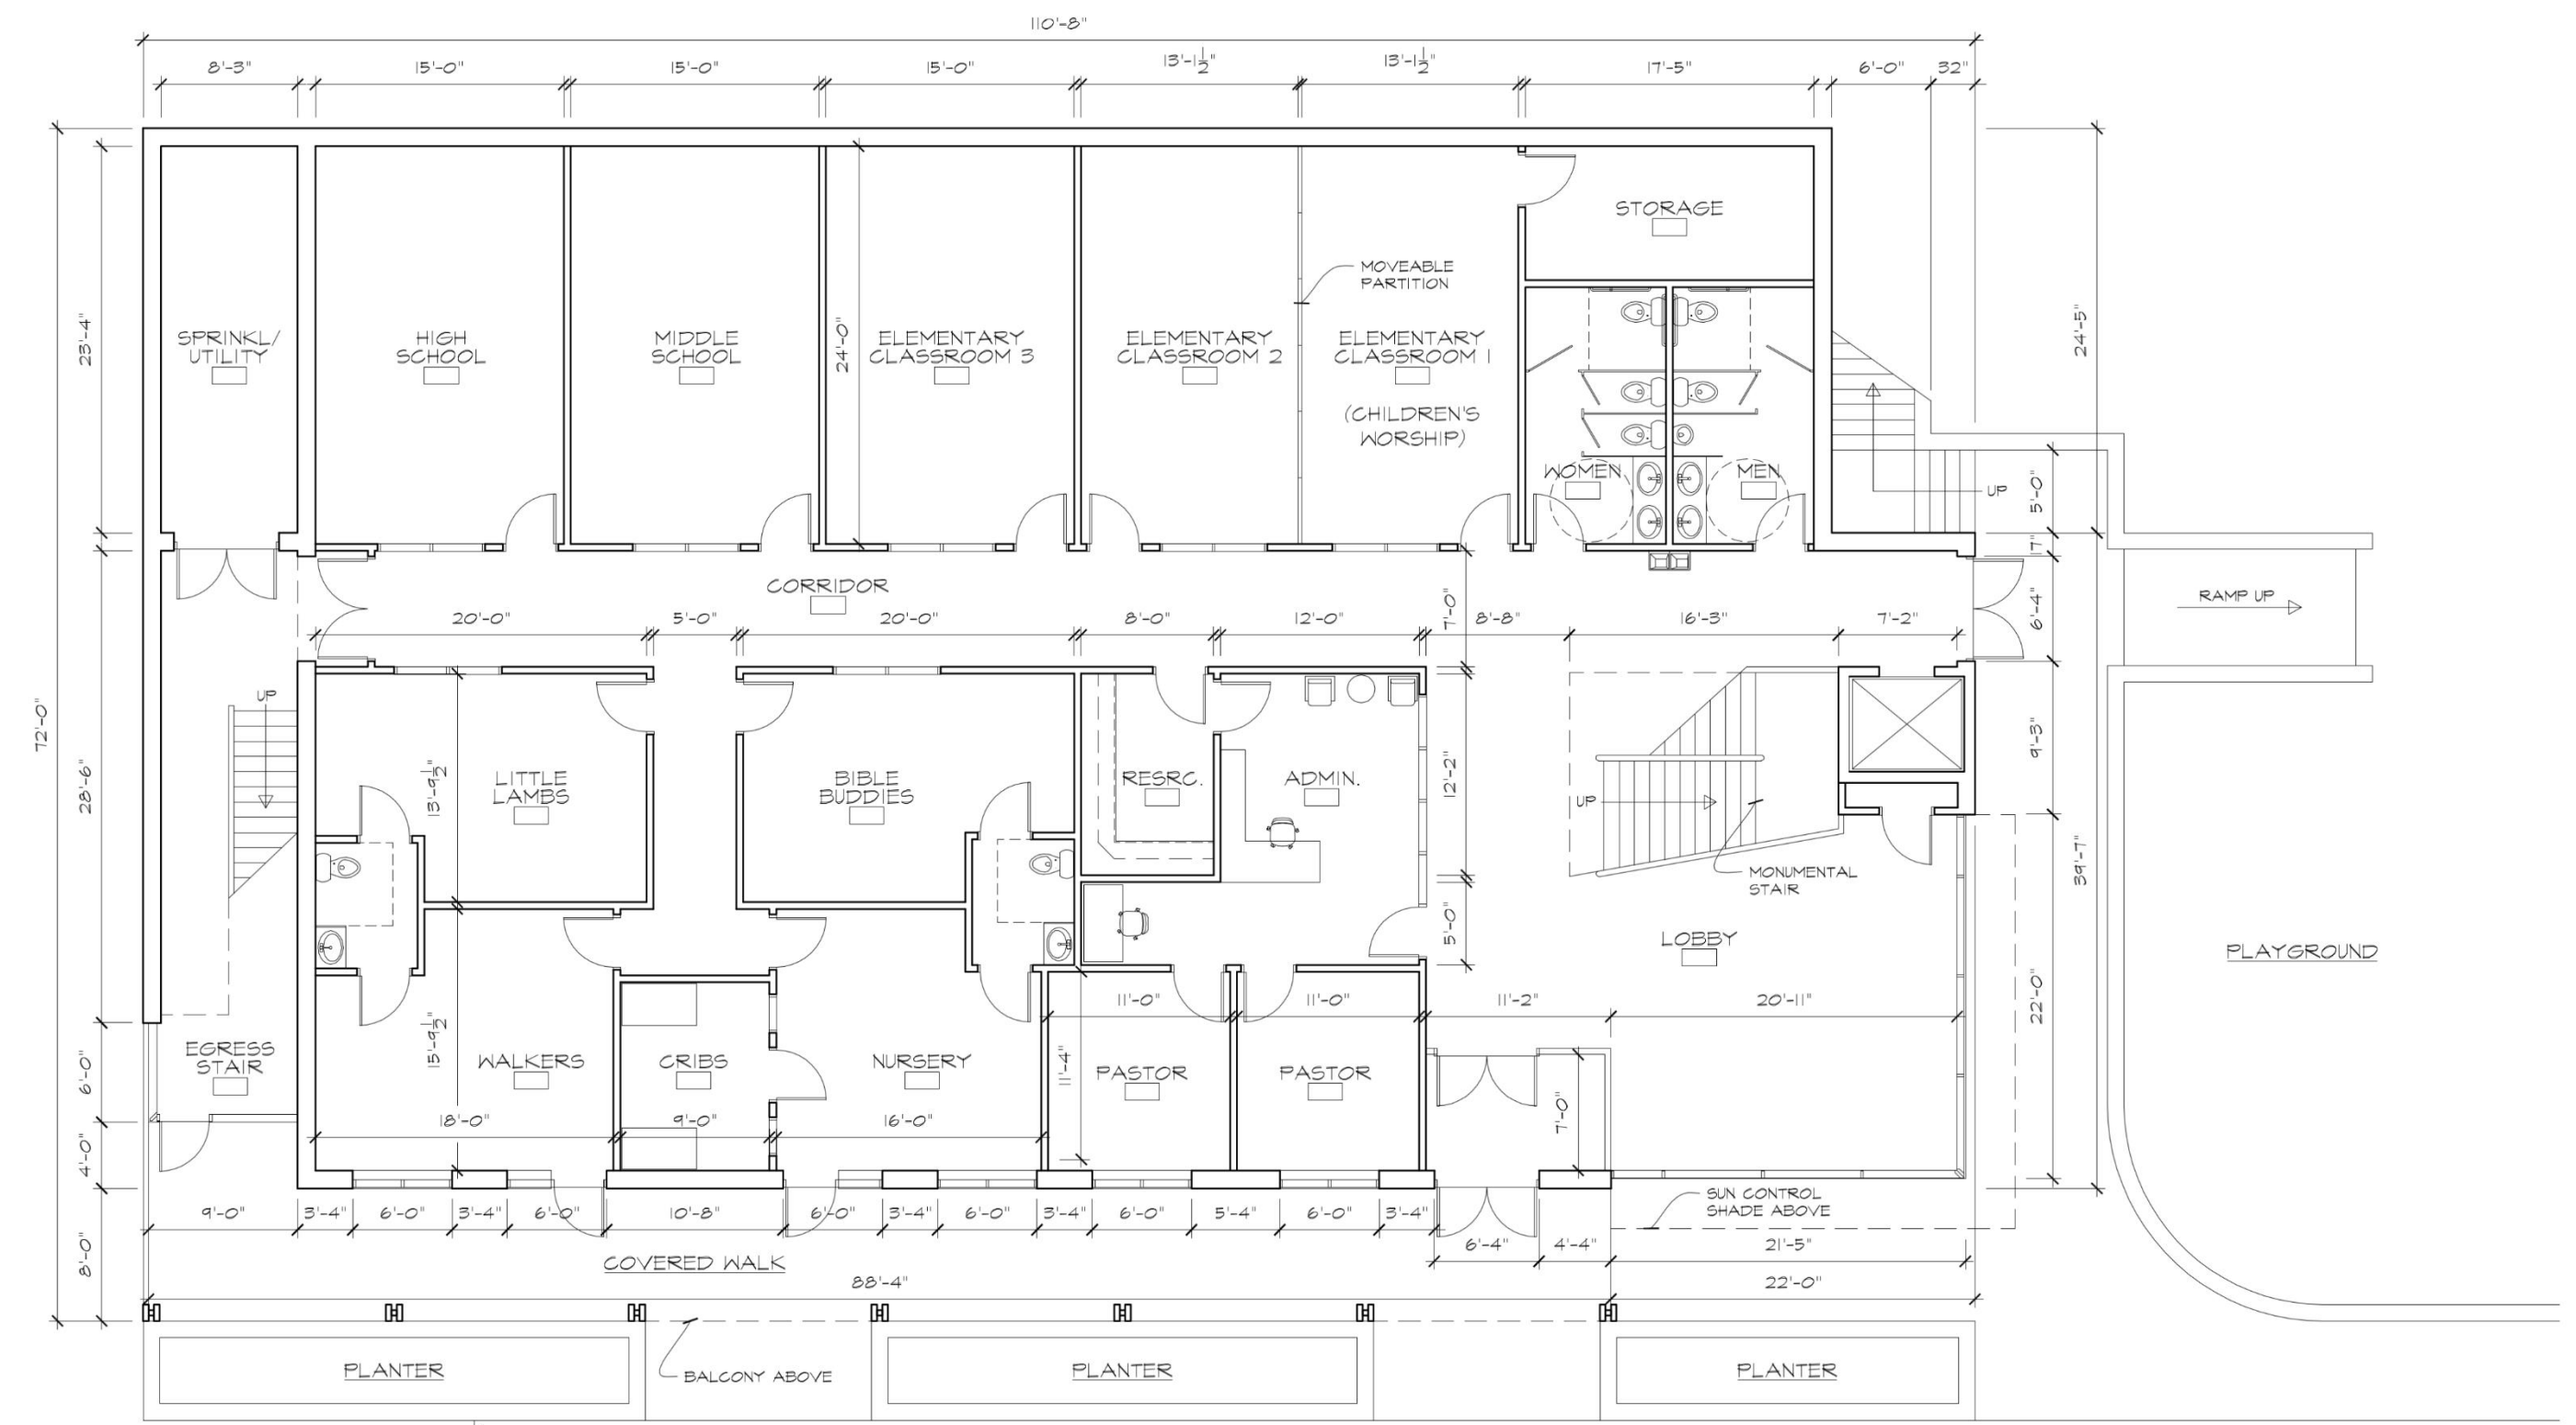

1 LOWER FLOOR PLAN
 A-003 1/8" = 1'-0"

**FOR REVIEW ONLY
 NOT FOR CONSTRUCTION**


prepared for
CONCEPT PLAN
 project name
**CHRIST COMMUNITY
 CHURCH- PHASE 1**

141 ERWIN ROAD
 CHAPEL HILL, NC 27514
 project number
201801-CCC
 drawing title

BLDG PLANS
 BLDG SECTION
 PERSPECTIVE VIEWS
 drawing scale

AS NOTED

orientation

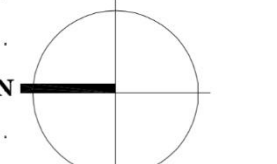

revision history
 11/23/2018 CONCEPT PLAN

Mark	Date	Description
Issue/Revision		
CAD File Name		
Drawn By		
Checked By		
Plot Date:		
Reviewed by		
Designed by		
Submitted By		
Drawing Code		

issue date
 11/23/2018
 sheet index

A 003