


NOTE:
 PLANS ARE INTENDED TO SHOW EXITS, AND SIZE AND SHAPE OF SPACES AND DO NOT REFLECT FINAL MATERIAL COLOR SELECTIONS



BEACHAM BUNCE + MANLEY ARCHITECTURE
 1900 WEST MOREHEAD STREET
 SUITE 200
 CHARLOTTE, NC 28208
 704.334.1716
 WWW.BBM-ARCH.COM

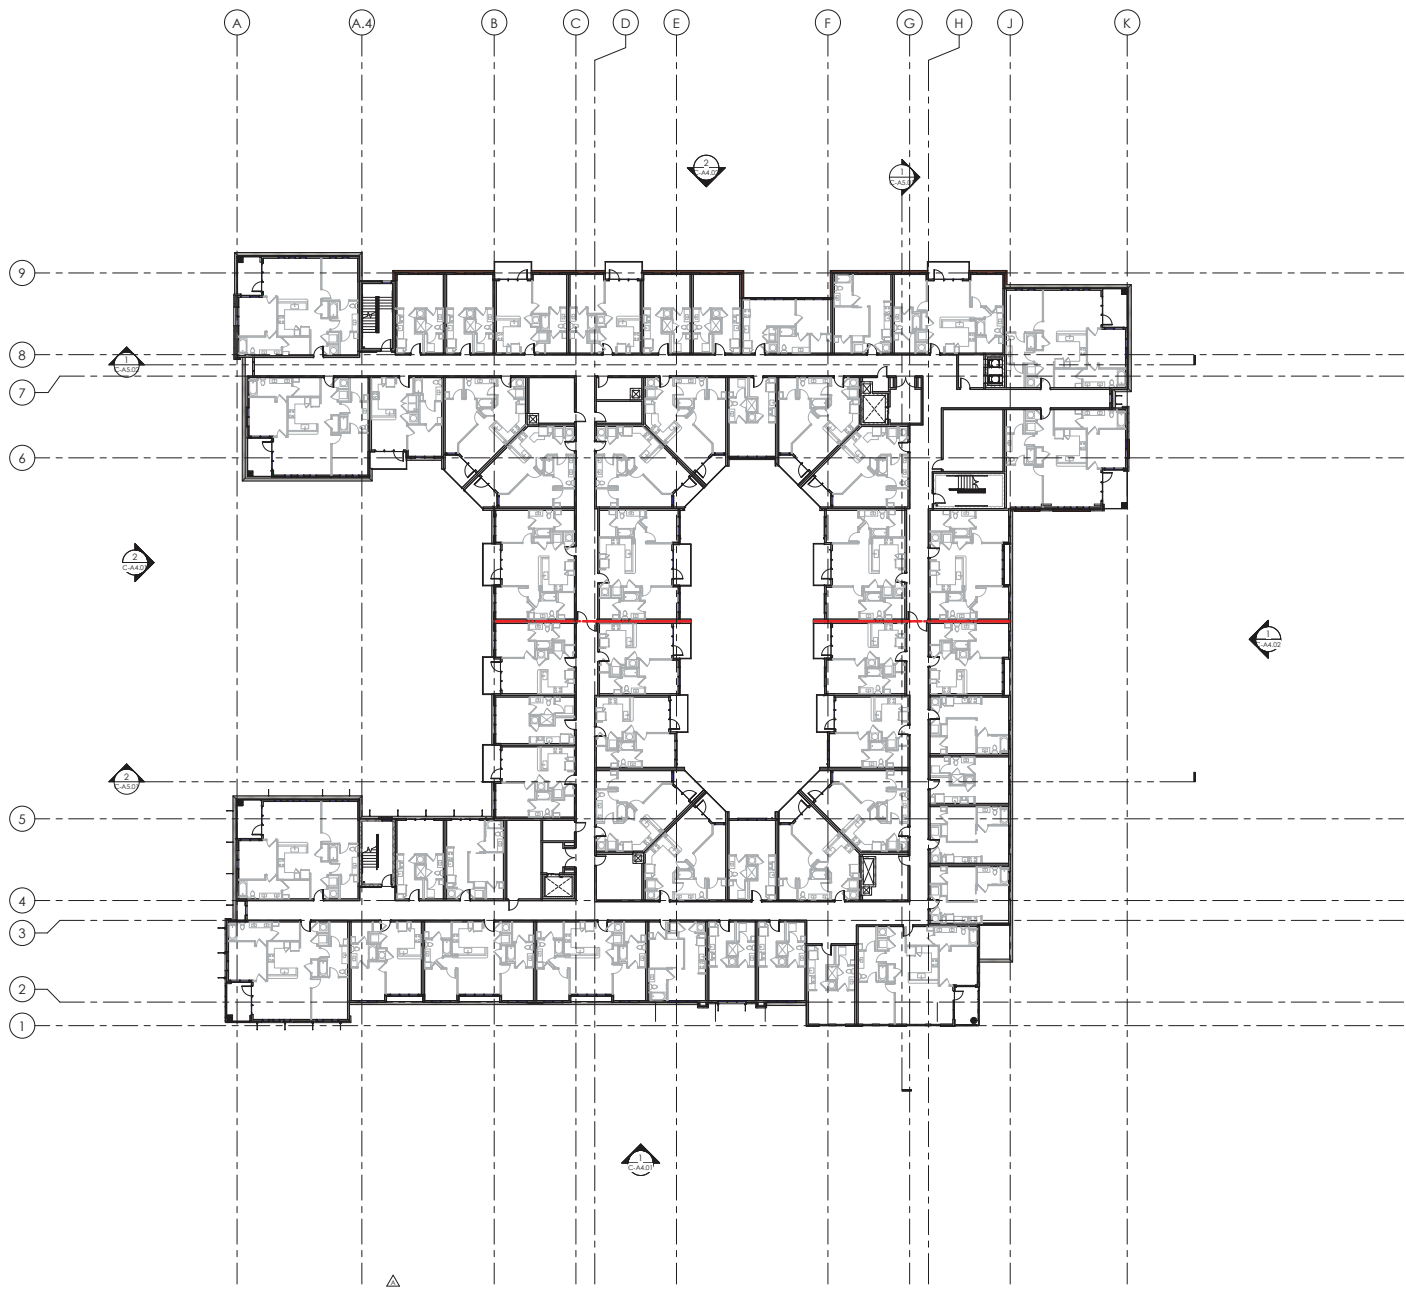

1 LEVEL 2 - FLOOR PLAN
 SCALE: 1/16" = 1'-0"



DACP SUBMITTAL

LINK APARTMENTS CALYX II



LOCATION / CHAPEL HILL, NC
 PROJECT # / 21GRU230
 DATE / 06.10.2022
 DRAWN / Author

COPYRIGHT 2021 BB+M ARCHITECTURE PLLC

Revisions		
No.	Description	Date
A	PER DACP REVIEW COMMENTS	04.08.2022


OVERALL PLAN - LEVEL 2

C-A1.02

NOTE:
 PLANS ARE INTENDED TO SHOW EXITS, AND SIZE AND SHAPE OF SPACES AND DO NOT REFLECT FINAL MATERIAL COLOR SELECTIONS



BEACHAM BUNCE + MANLEY ARCHITECTURE
 P.A.
 1900 WEST MOREHEAD STREET
 SUITE 200
 CHARLOTTE, NC 28208
 704.334.1716
 WWW.BBM-ARCH.COM

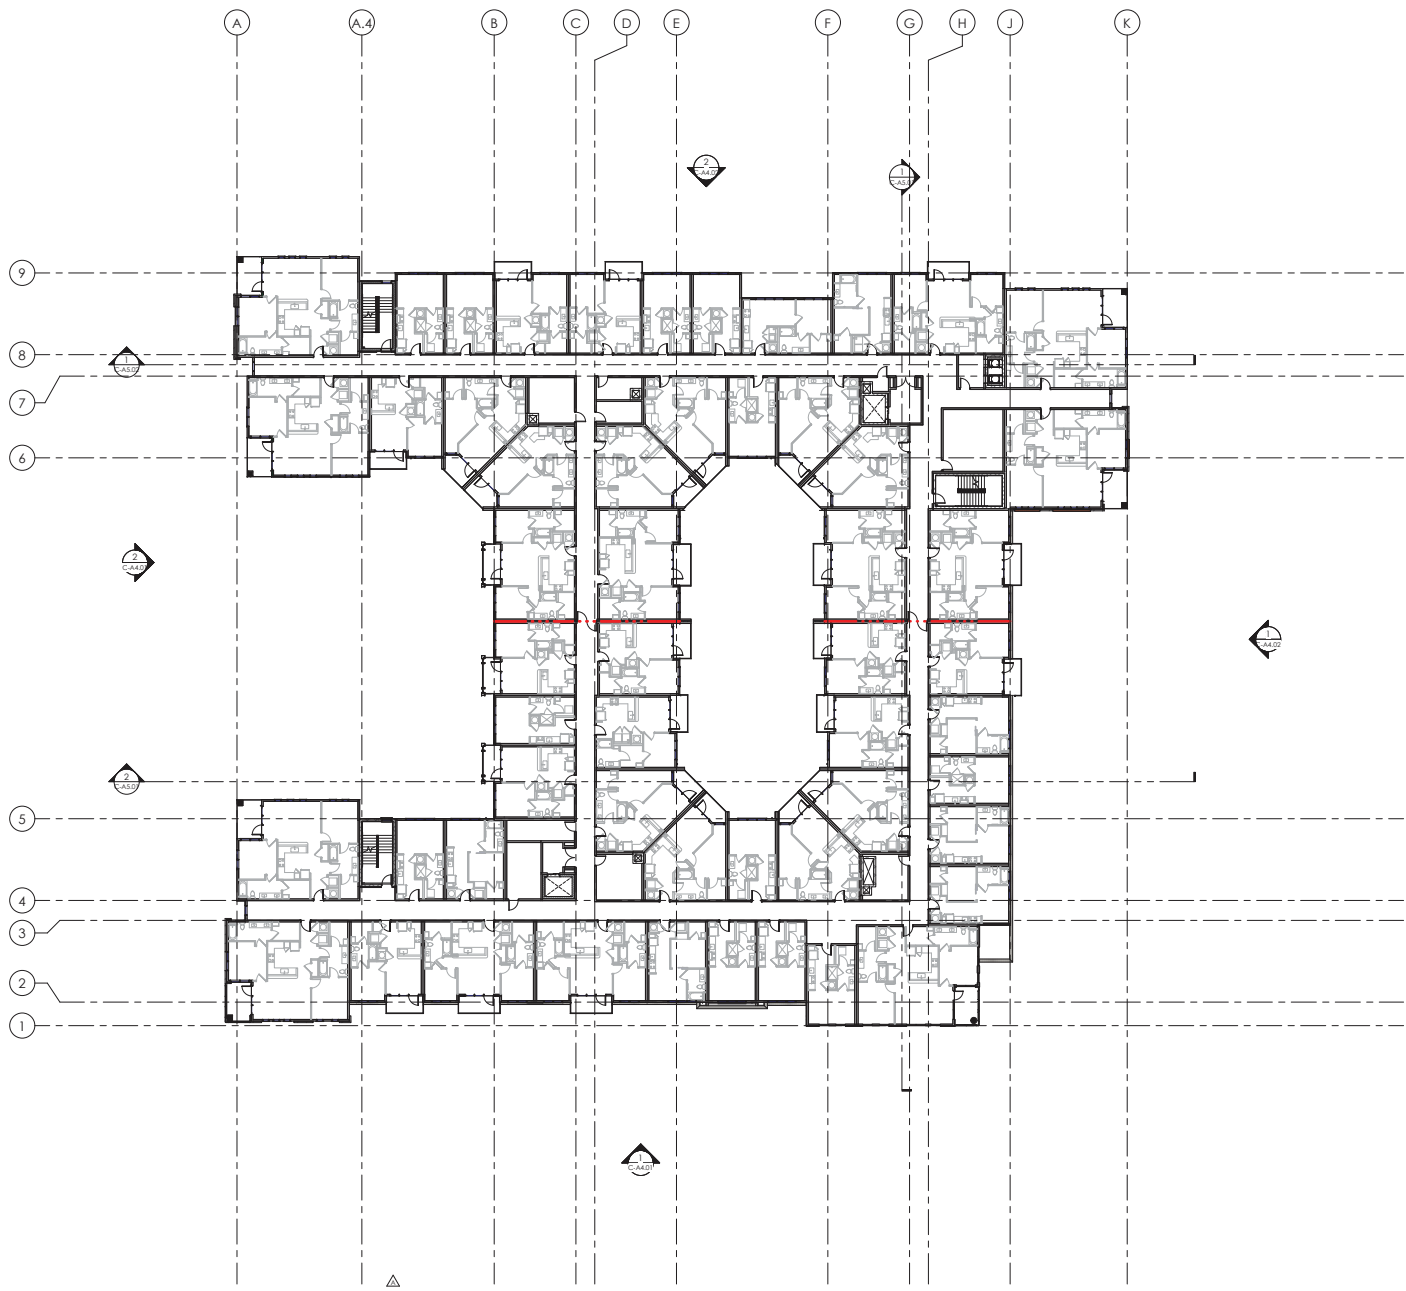

1
 C-A1.03
 DACP LEVEL 3
 SCALE: 1/16" = 1'-0"



DACP SUBMITTAL

LINK APARTMENTS CALYX II



LOCATION / CHAPEL HILL, NC
 PROJECT # / 21GRU230
 DATE / 06.10.2022
 DRAWN / Author

COPYRIGHT 2021 BB+M ARCHITECTURE PLLC.

Revisions		
No.	Description	Date
A	PER DACP REVIEW COMMENTS	04.08.2022


OVERALL PLAN -
 LEVEL 3

C-A1.03

NOTE:
 PLANS ARE INTENDED TO SHOW EXITS, AND SIZE AND SHAPE OF SPACES AND DO NOT REFLECT FINAL MATERIAL COLOR SELECTIONS



BEACHAM BUNCE + MANLEY ARCHITECTURE
 1900 WEST MOREHEAD STREET
 SUITE 200
 CHARLOTTE, NC 28208
 704.334.1716
 WWW.BBM-ARCH.COM

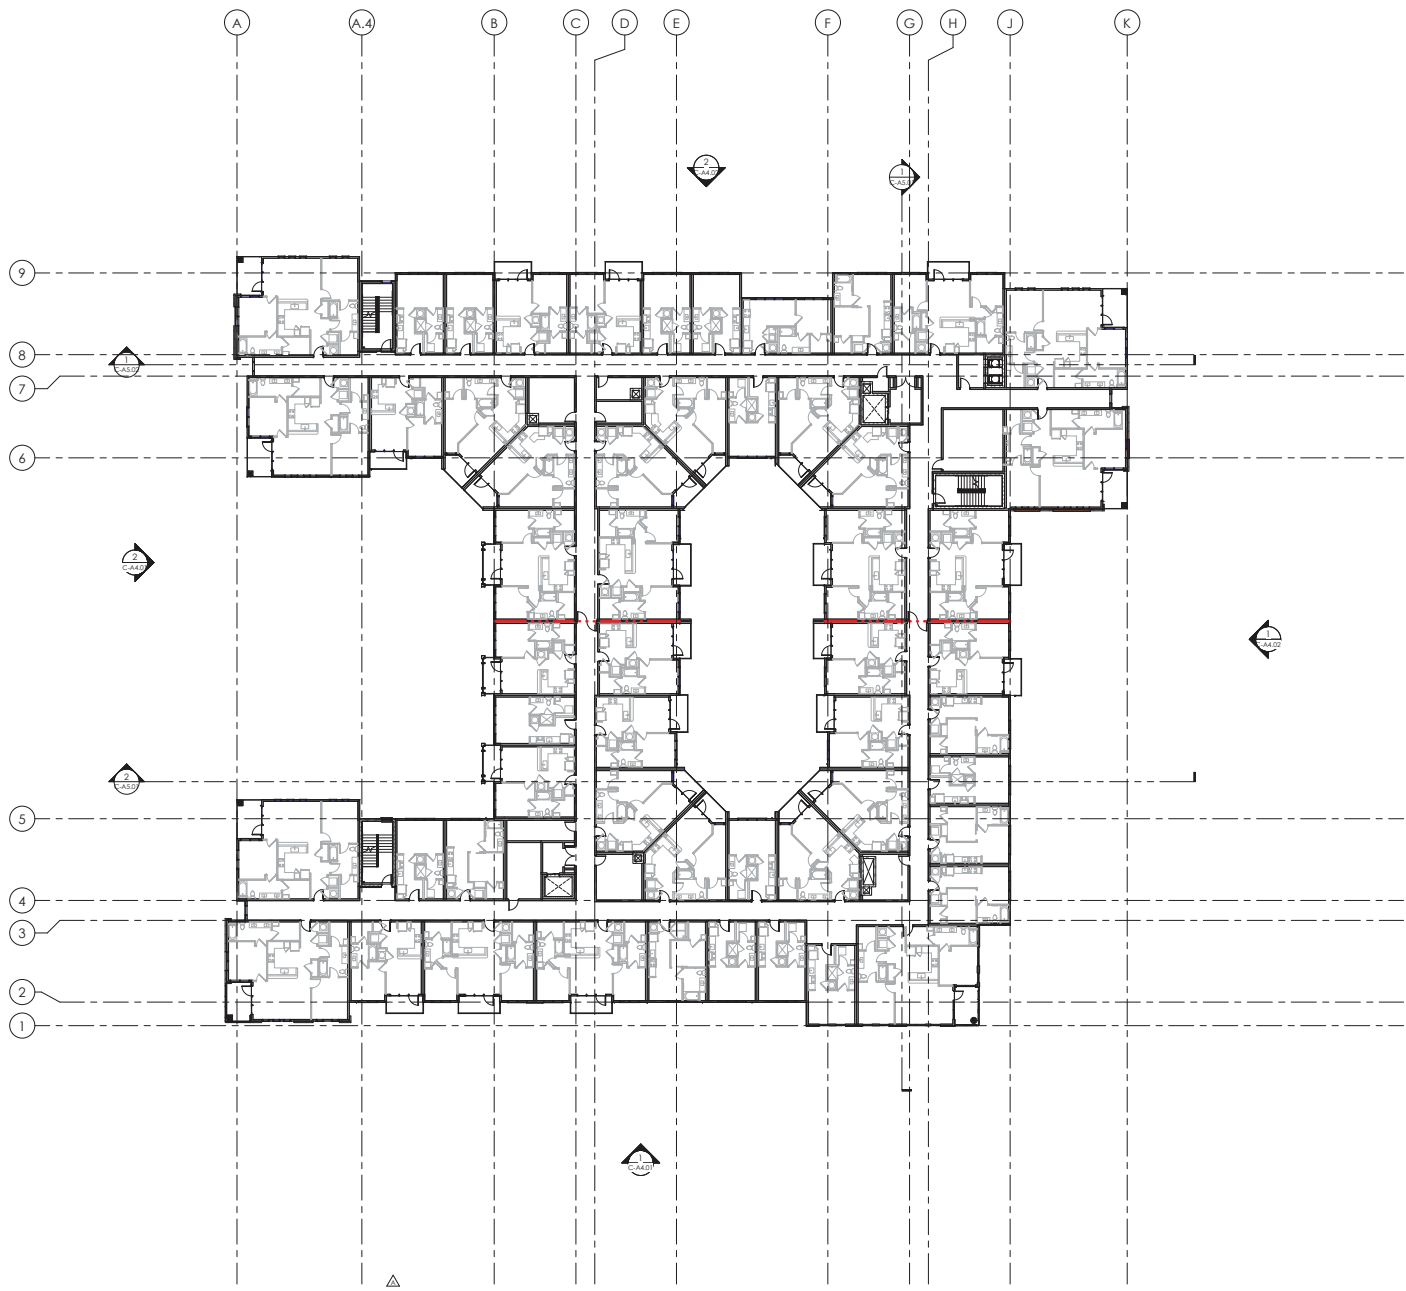

DACP SUBMITTAL

LINK APARTMENTS CALYX II



LOCATION / CHAPEL HILL, NC
 PROJECT # / 21GRU230
 DATE / 06.10.2022
 DRAWN / Author

COPYRIGHT 2021 BB+M ARCHITECTURE PLLC

Revisions		
No.	Description	Date
A	PER DACP REVIEW COMMENTS	04.08.2022

OVERALL PLAN - LEVEL 4

LEVEL 4 - FLOOR PLAN
 SCALE: 1/16" = 1'-0"




C-A1.04

NOTE:
 PLANS ARE INTENDED TO SHOW EXITS, AND SIZE AND SHAPE OF SPACES AND DO NOT REFLECT FINAL MATERIAL COLOR SELECTIONS



BEACHAM BUNCE + MANLEY ARCHITECTURE
 1900 WEST MOREHEAD STREET
 SUITE 200
 CHARLOTTE, NC 28208
 704.334.1716
 WWW.BBM-ARCH.COM

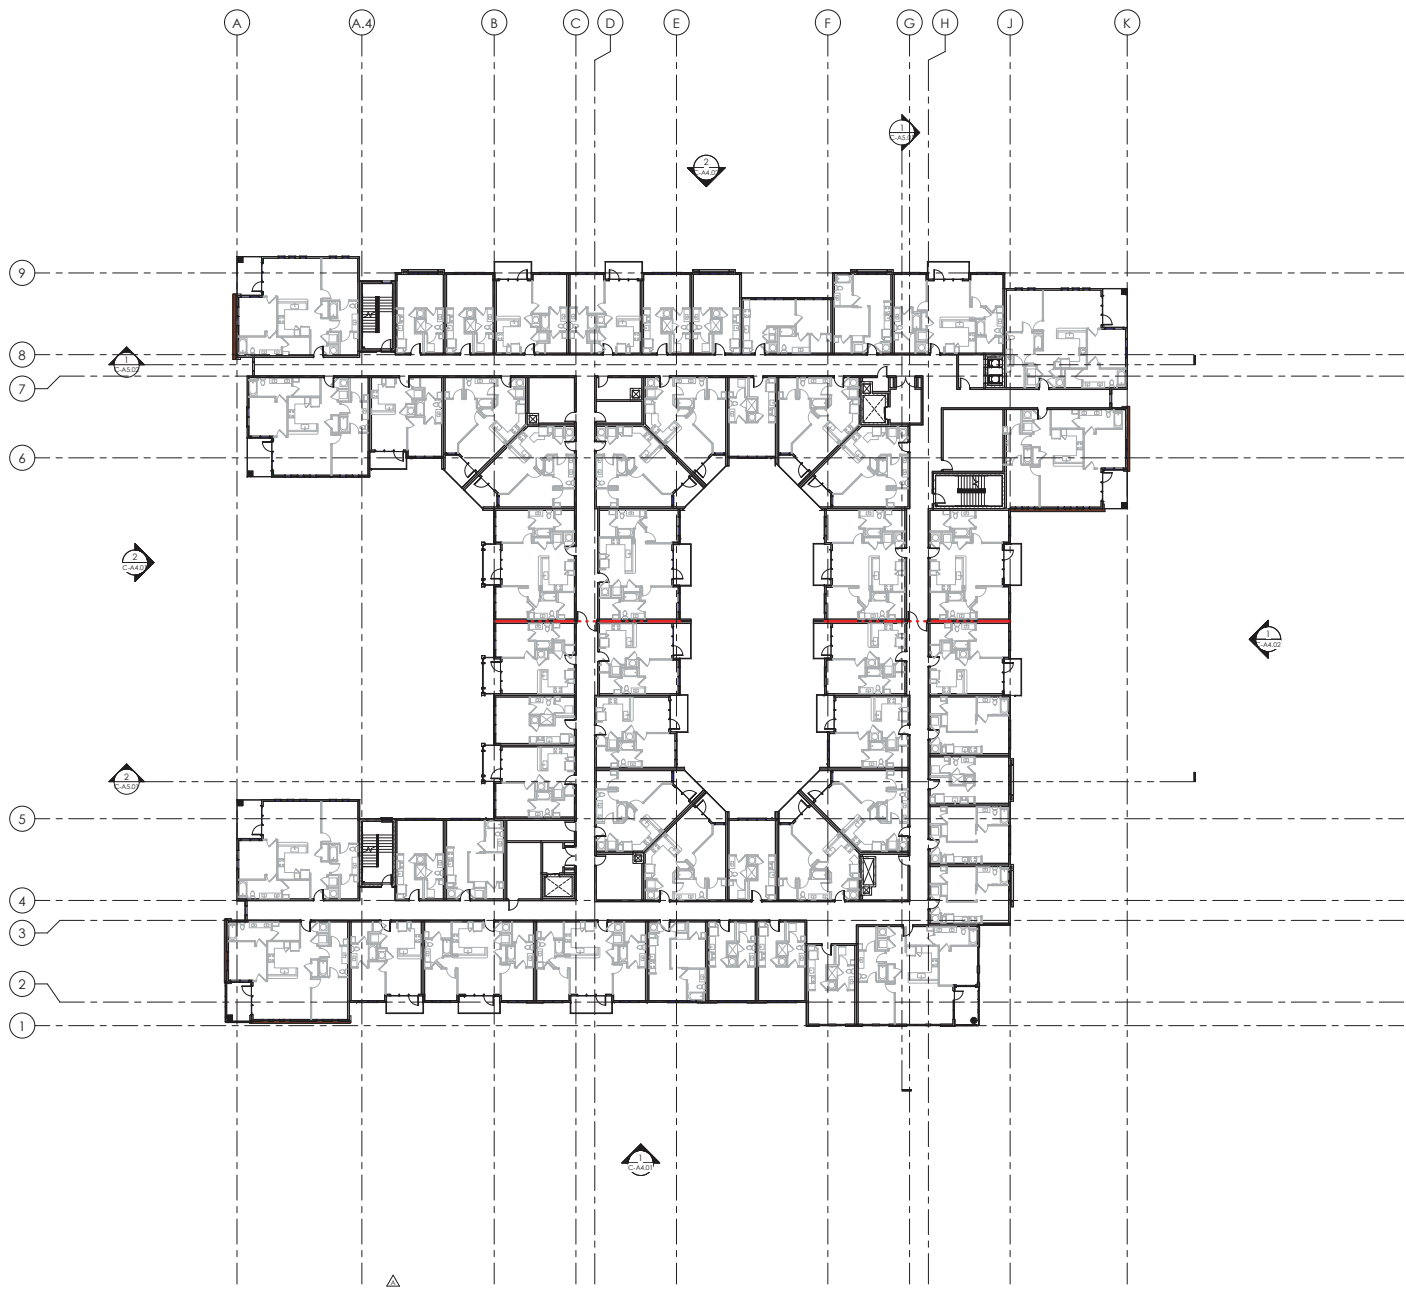

LEVEL 5 - FLOOR PLAN
 SCALE: 1/16" = 1'-0"



DACP SUBMITTAL

LINK APARTMENTS CALYX II



LOCATION / CHAPEL HILL, NC
 PROJECT # / 21GRU230
 DATE / 06.10.2022
 DRAWN / Author

COPYRIGHT 2021 BB+M ARCHITECTURE PLLC

Revisions		
No.	Description	Date
A	PER DACP REVIEW COMMENTS	04.08.2022


OVERALL PLAN - LEVEL 5

C-A1.05

NOTE:
 PLANS ARE INTENDED TO SHOW EXITS, AND SIZE AND SHAPE OF SPACES AND DO NOT REFLECT FINAL MATERIAL COLOR SELECTIONS



BEACHAM BUNCE + MANLEY ARCHITECTURE
 1900 WEST MOREHEAD STREET
 SUITE 200
 CHARLOTTE, NC 28208
 704.334.1716
 WWW.BBM-ARCH.COM

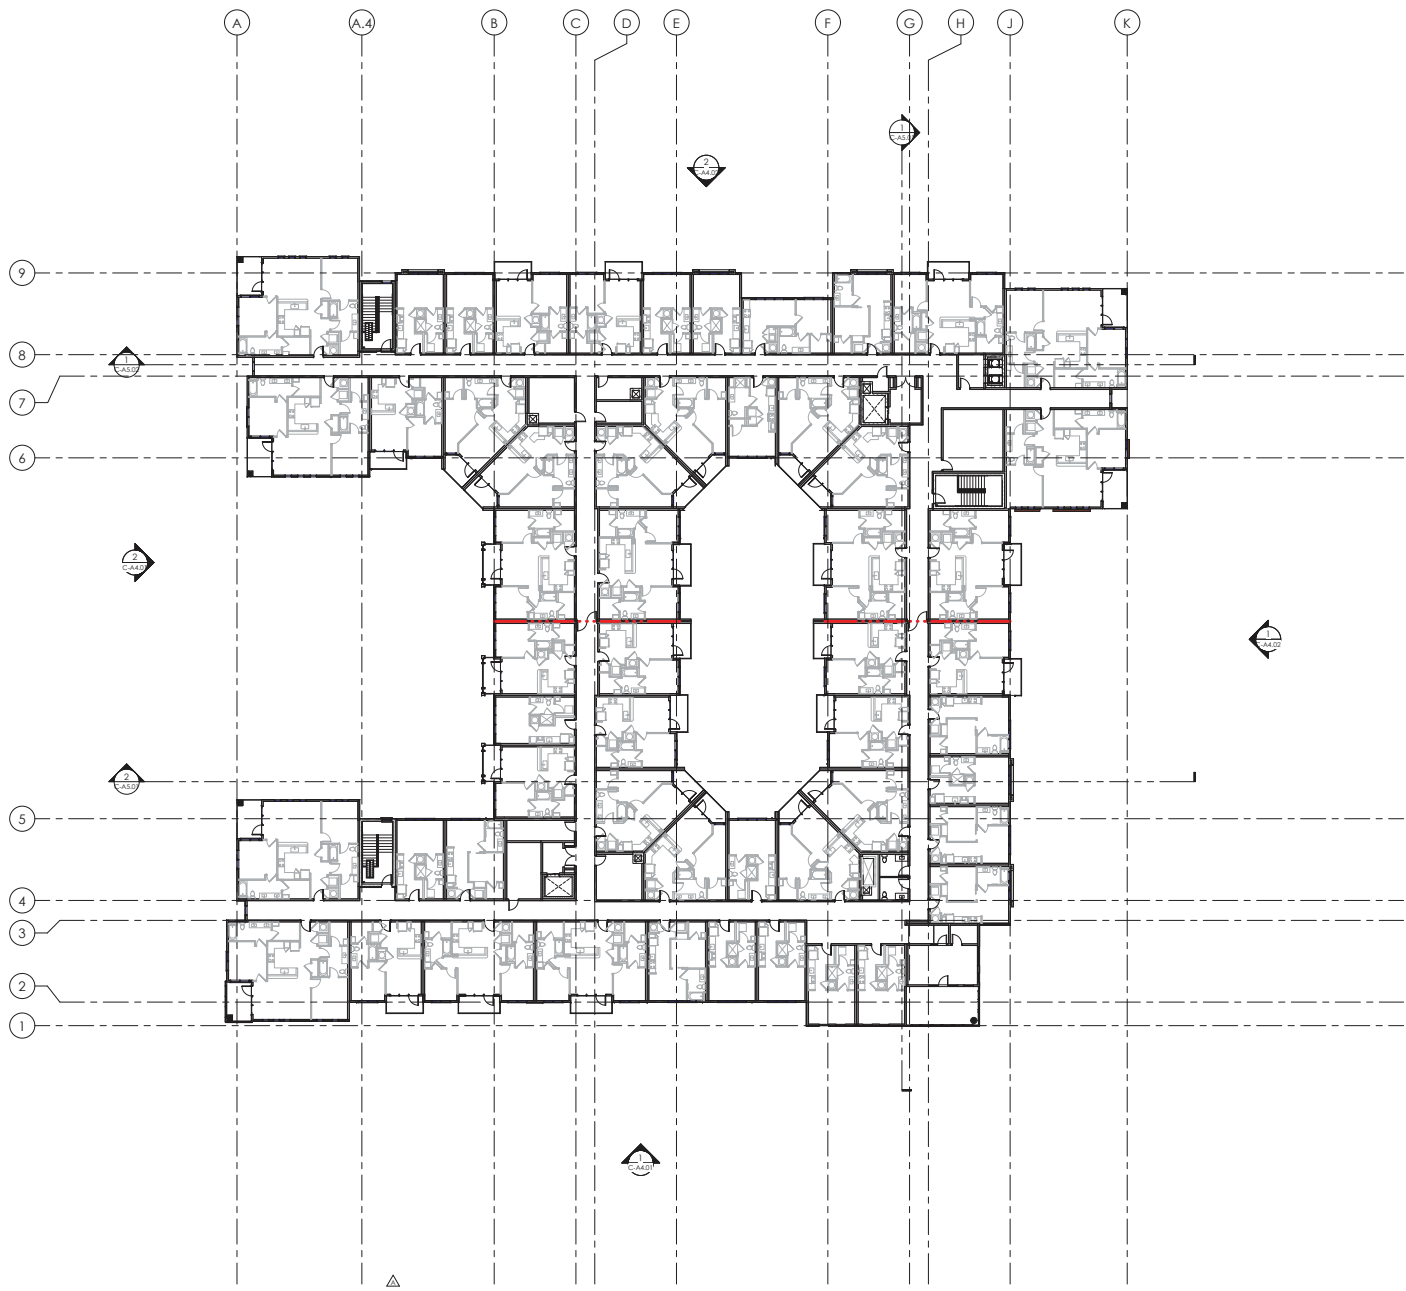

DACP SUBMITTAL

LINK APARTMENTS CALYX II



LOCATION / CHAPEL HILL, NC
 PROJECT # / 21GRU230
 DATE / 06.10.2022
 DRAWN / Author

COPYRIGHT 2021 BB+M ARCHITECTURE PLLC

Revisions		
No.	Description	Date
A	PER DACP REVIEW COMMENTS	04.08.2022

OVERALL PLAN -
 LEVEL 6

LEVEL 6 - FLOOR PLAN
 SCALE: 1/16" = 1'-0"



C-A1.06

ROOF LEGEND

- WD ROOF CANOPY AT UNIT BALCONY
- CONDENSING UNIT
- 1 PRIMARY SCUPPER & DOWNSPOUT
- 2 SECONDARY (EMERGENCY) OVERFLOW SCUPPER

DACP SUBMITTAL

LINK APARTMENTS CALYX II




LOCATION / CHAPEL HILL, NC
PROJECT # / 21GRU230
DATE / 06.10.2022
DRAWN / Author

COPYRIGHT 2021 BB+M ARCHITECTURE PLLC.

Revisions		
No.	Description	Date
A	PER DACP REVIEW COMMENTS	04.08.2022

OVERALL PLAN - ROOF

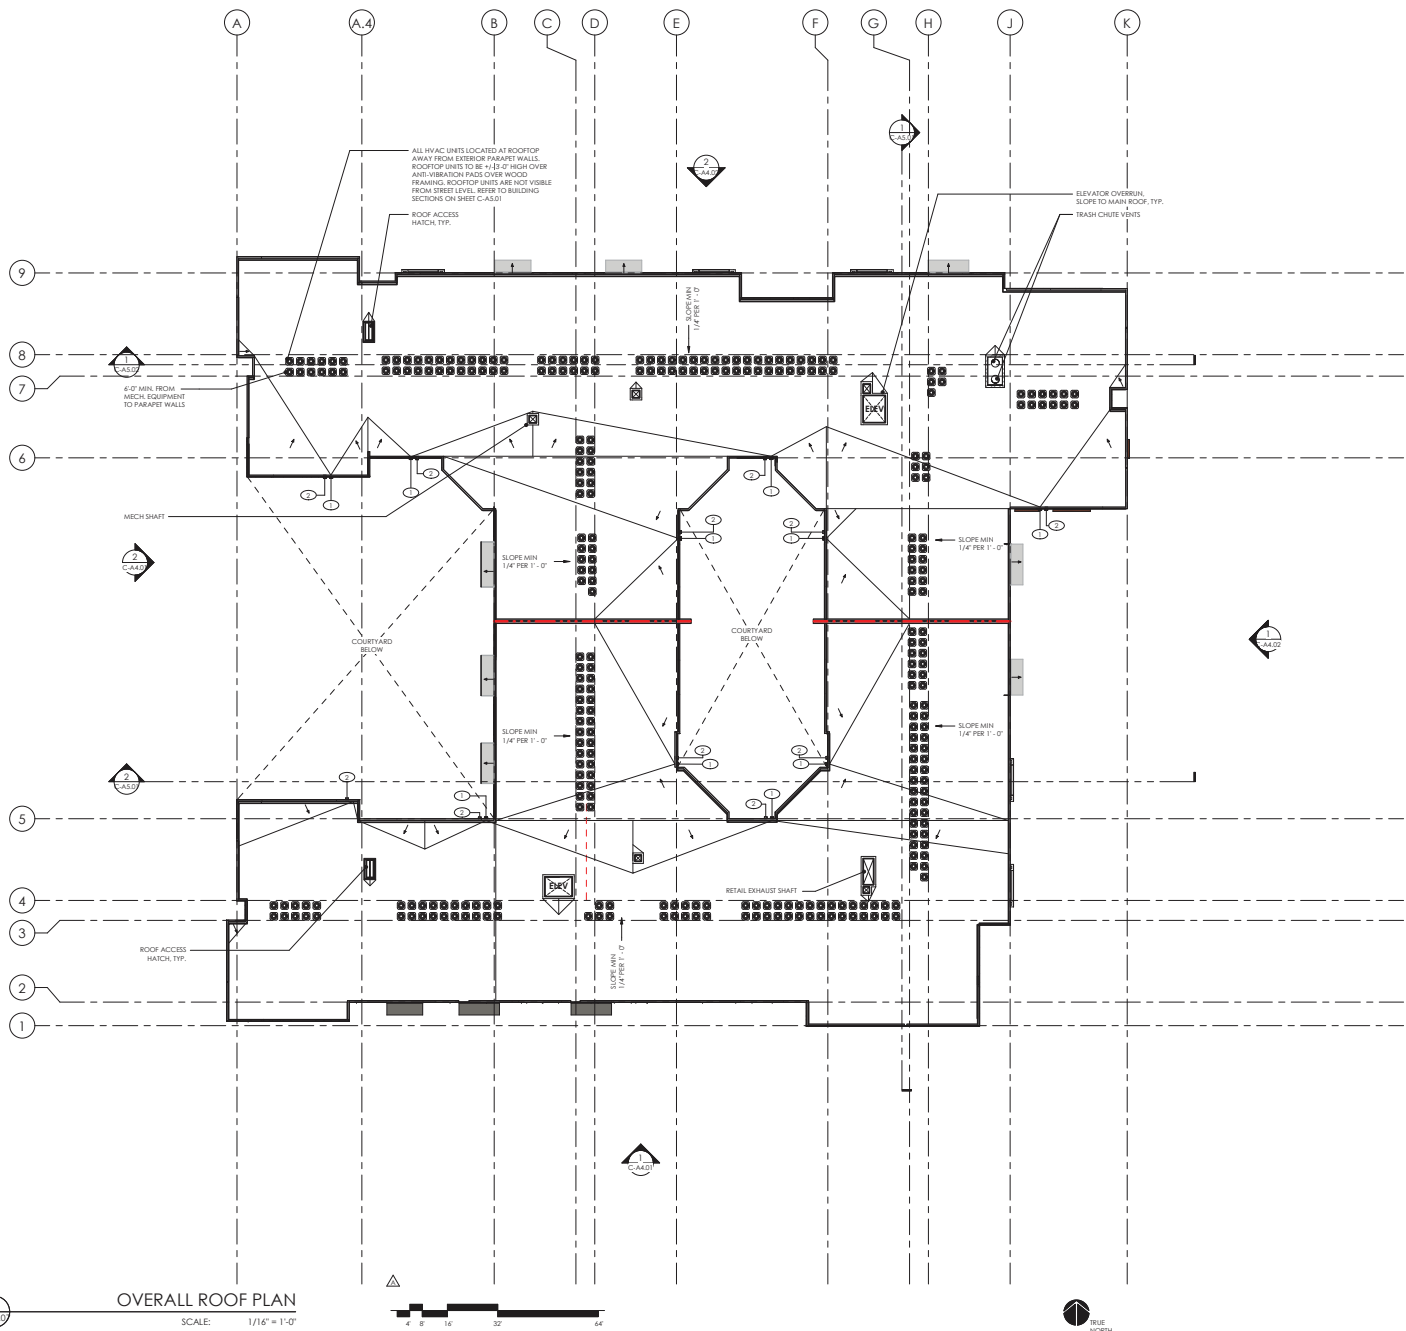

OVERALL ROOF PLAN
SCALE: 1/16" = 1'-0"

