


SITE LEGEND

| | |
|--|--------------------------------|
| | SIGNAGE |
| | TRAFFIC DIRECTIONAL ARROW |
| | ACCESSIBLE PARKING STALL |
| | VAN ACCESSIBLE PARKING STALL |
| | PARKING SPACE COUNT |
| | ACCESSIBLE RAMPS |
| | ACCESSIBLE ROUTE |
| | PROPERTY LINE |
| | RIGHT-OF-WAY LINE |
| | LOT LINE |
| | EASEMENT LINE |
| | CENTERLINE |
| | RECREATIONAL AREA 75,900 SF |

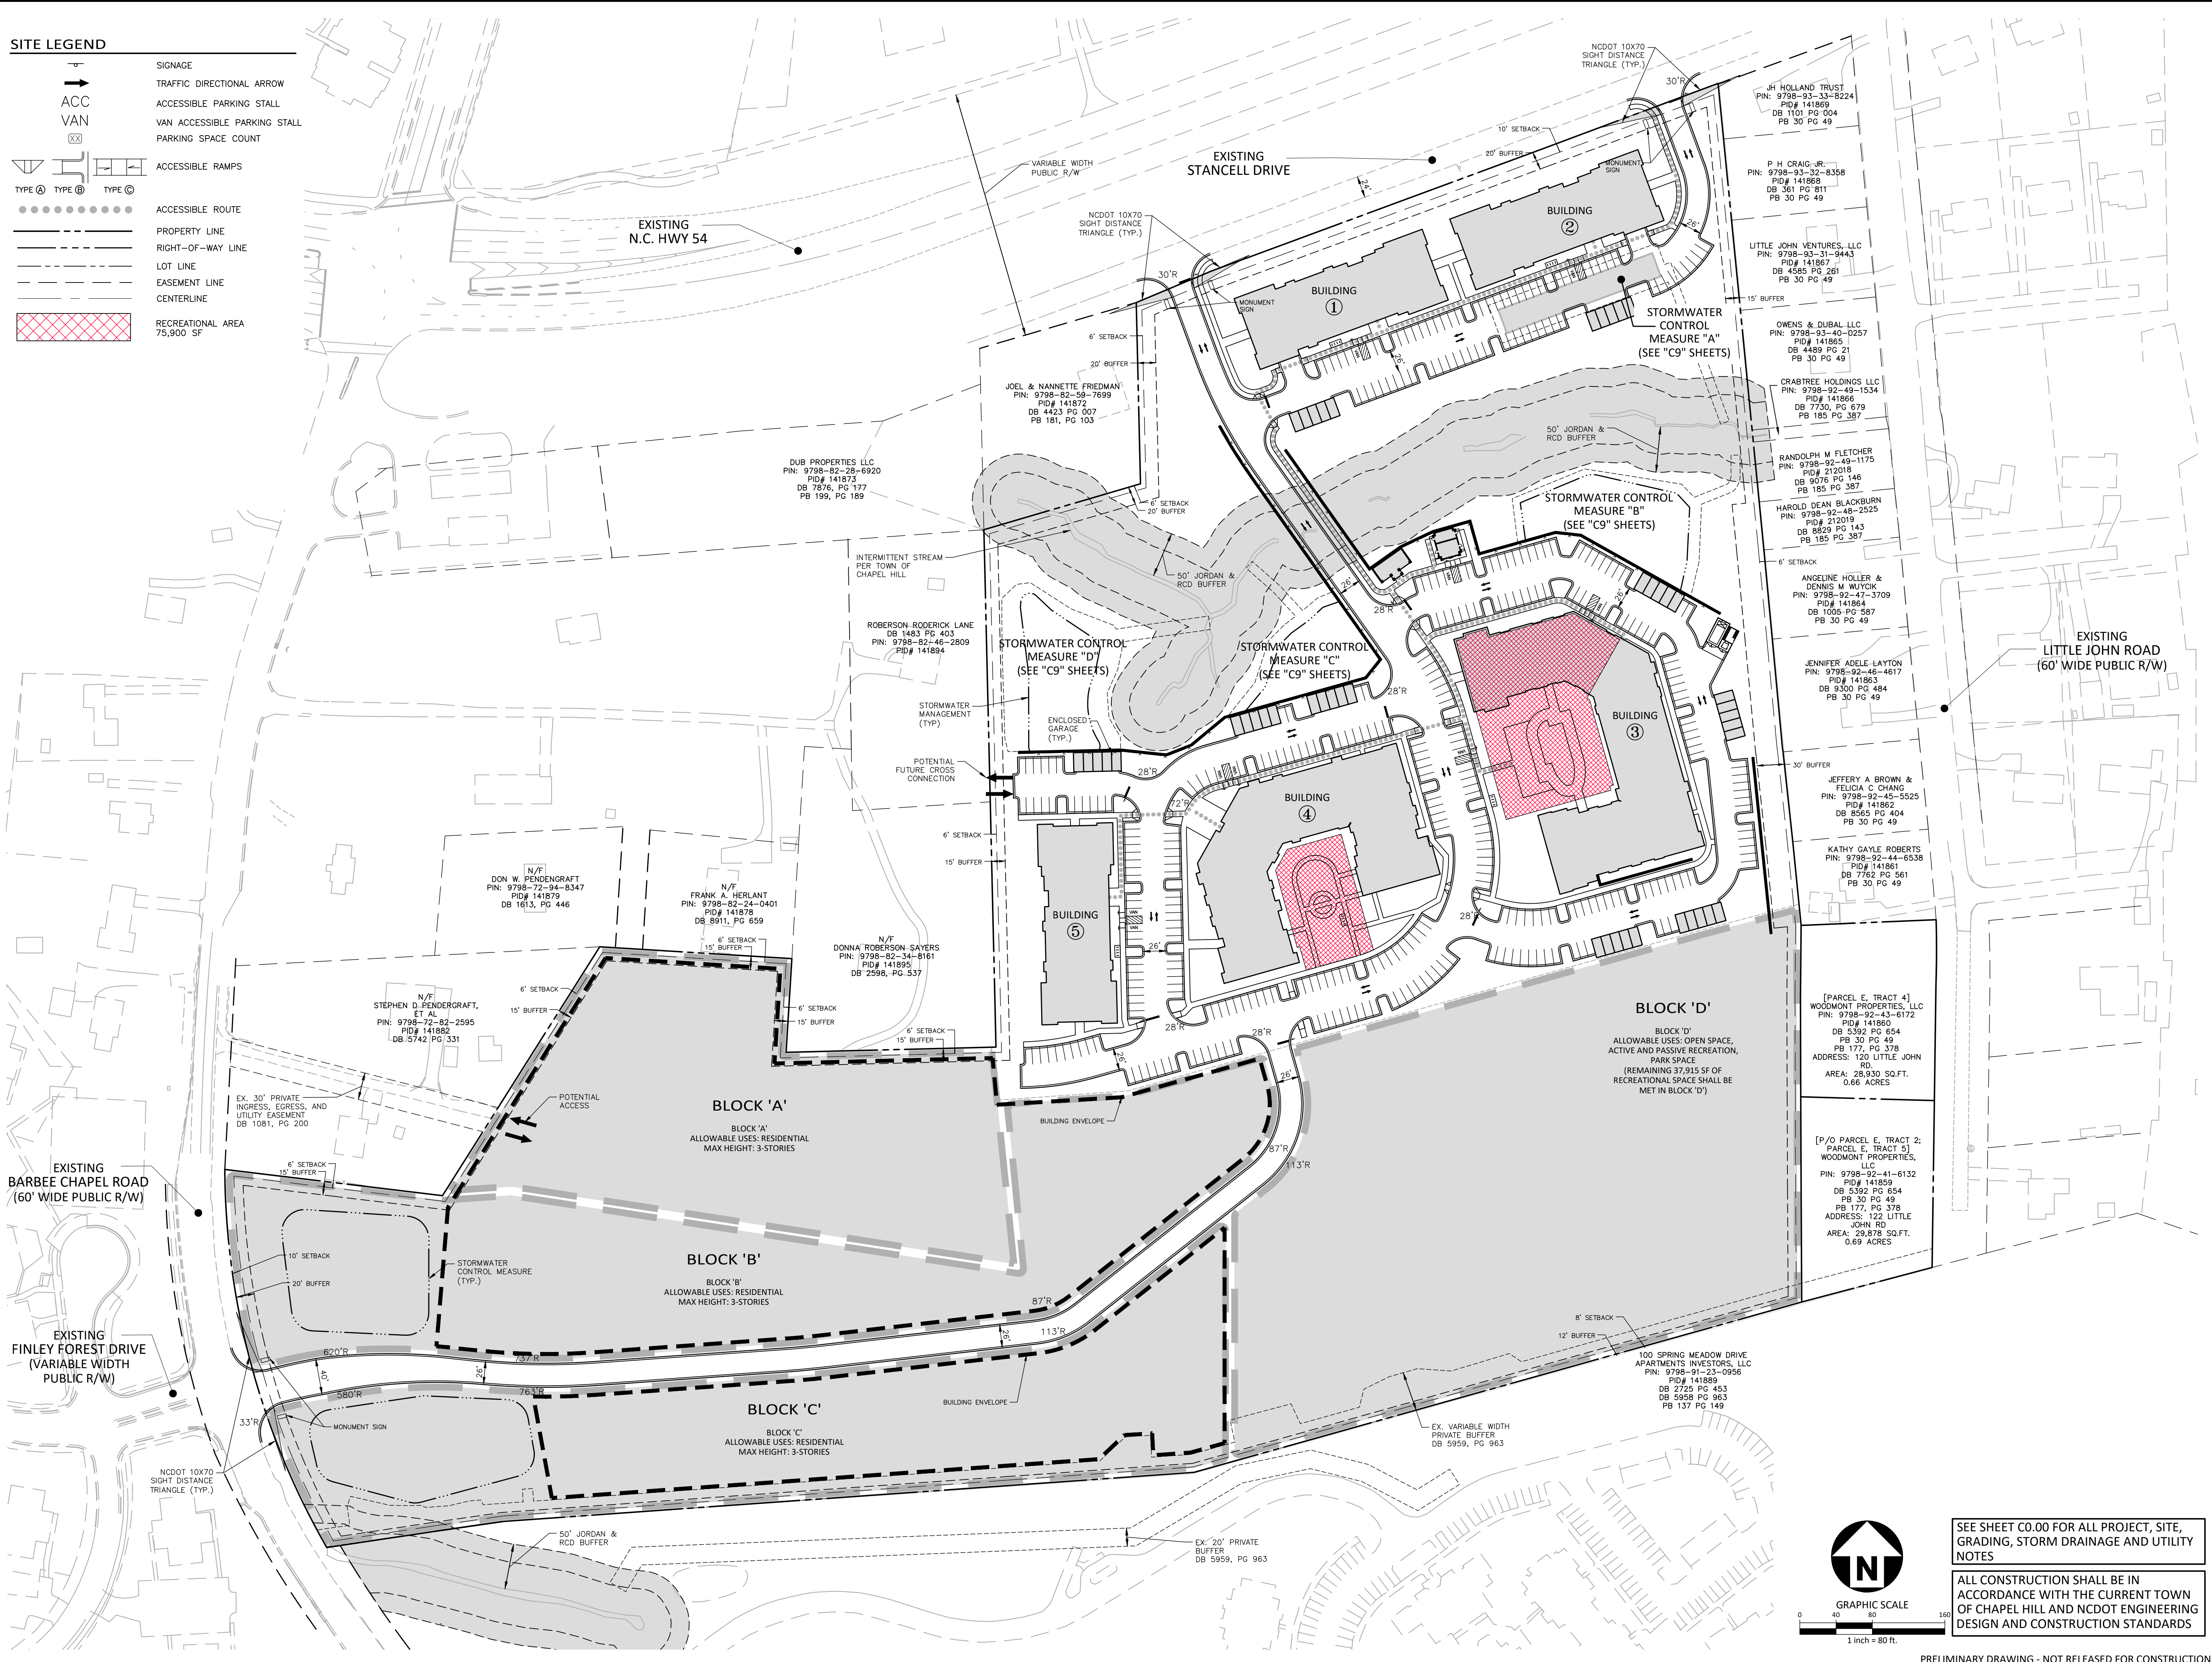

SEE SHEET C0.00 FOR ALL PROJECT, SITE, GRADING, STORM DRAINAGE AND UTILITY NOTES

ALL CONSTRUCTION SHALL BE IN ACCORDANCE WITH THE CURRENT TOWN OF CHAPEL HILL AND NCDOT ENGINEERING DESIGN AND CONSTRUCTION STANDARDS

McADAMS
The John R. McAdams Company, Inc.
2905 Meridian Parkway
Durham, NC 27713

phone 919. 361. 5000
fax 919. 361. 2269
license number: C-0293, C-187

www.mcadamsco.com

CLIENT

NORTHWOOD RAVIN
3015 CARRINGTON MILL BLVD, STE 460
MORRISVILLE, NORTH CAROLINA 27560
Adam Golden
PHONE: 919. 354. 3680

NORTHWOOD RAVIN

HILLMONT
CONDITIONAL ZONING PERMIT
STANCELL DRIVE
CHAPEL HILL, NORTH CAROLINA 27517



REVISIONS

| NO. | DATE |
|-----|------|
| | |












PLAN INFORMATION


| | |
|-------------|---------------|
| PROJECT NO. | RAV-21002 |
| FILENAME | RAV21002-OAS1 |
| CHECKED BY | SJC |
| DRAWN BY | WHM/LIL |
| SCALE | 1" = 80' |
| DATE | 03. 23. 2023 |

 OVERALL SITE PLAN


C2.00

SITE LEGEND

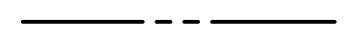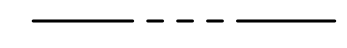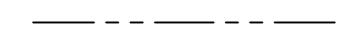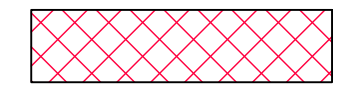-  SIGNAGE
-  TRAFFIC DIRECTIONAL ARROW
-  ACCESSIBLE PARKING STALL
-  VAN ACCESSIBLE PARKING STALL
-  PARKING SPACE COUNT
-  ACCESSIBLE RAMPS
-  ACCESSIBLE ROUTE
-  PROPERTY LINE
-  RIGHT-OF-WAY LINE
-  LOT LINE
-  RECREATIONAL AREA
75,900 SF

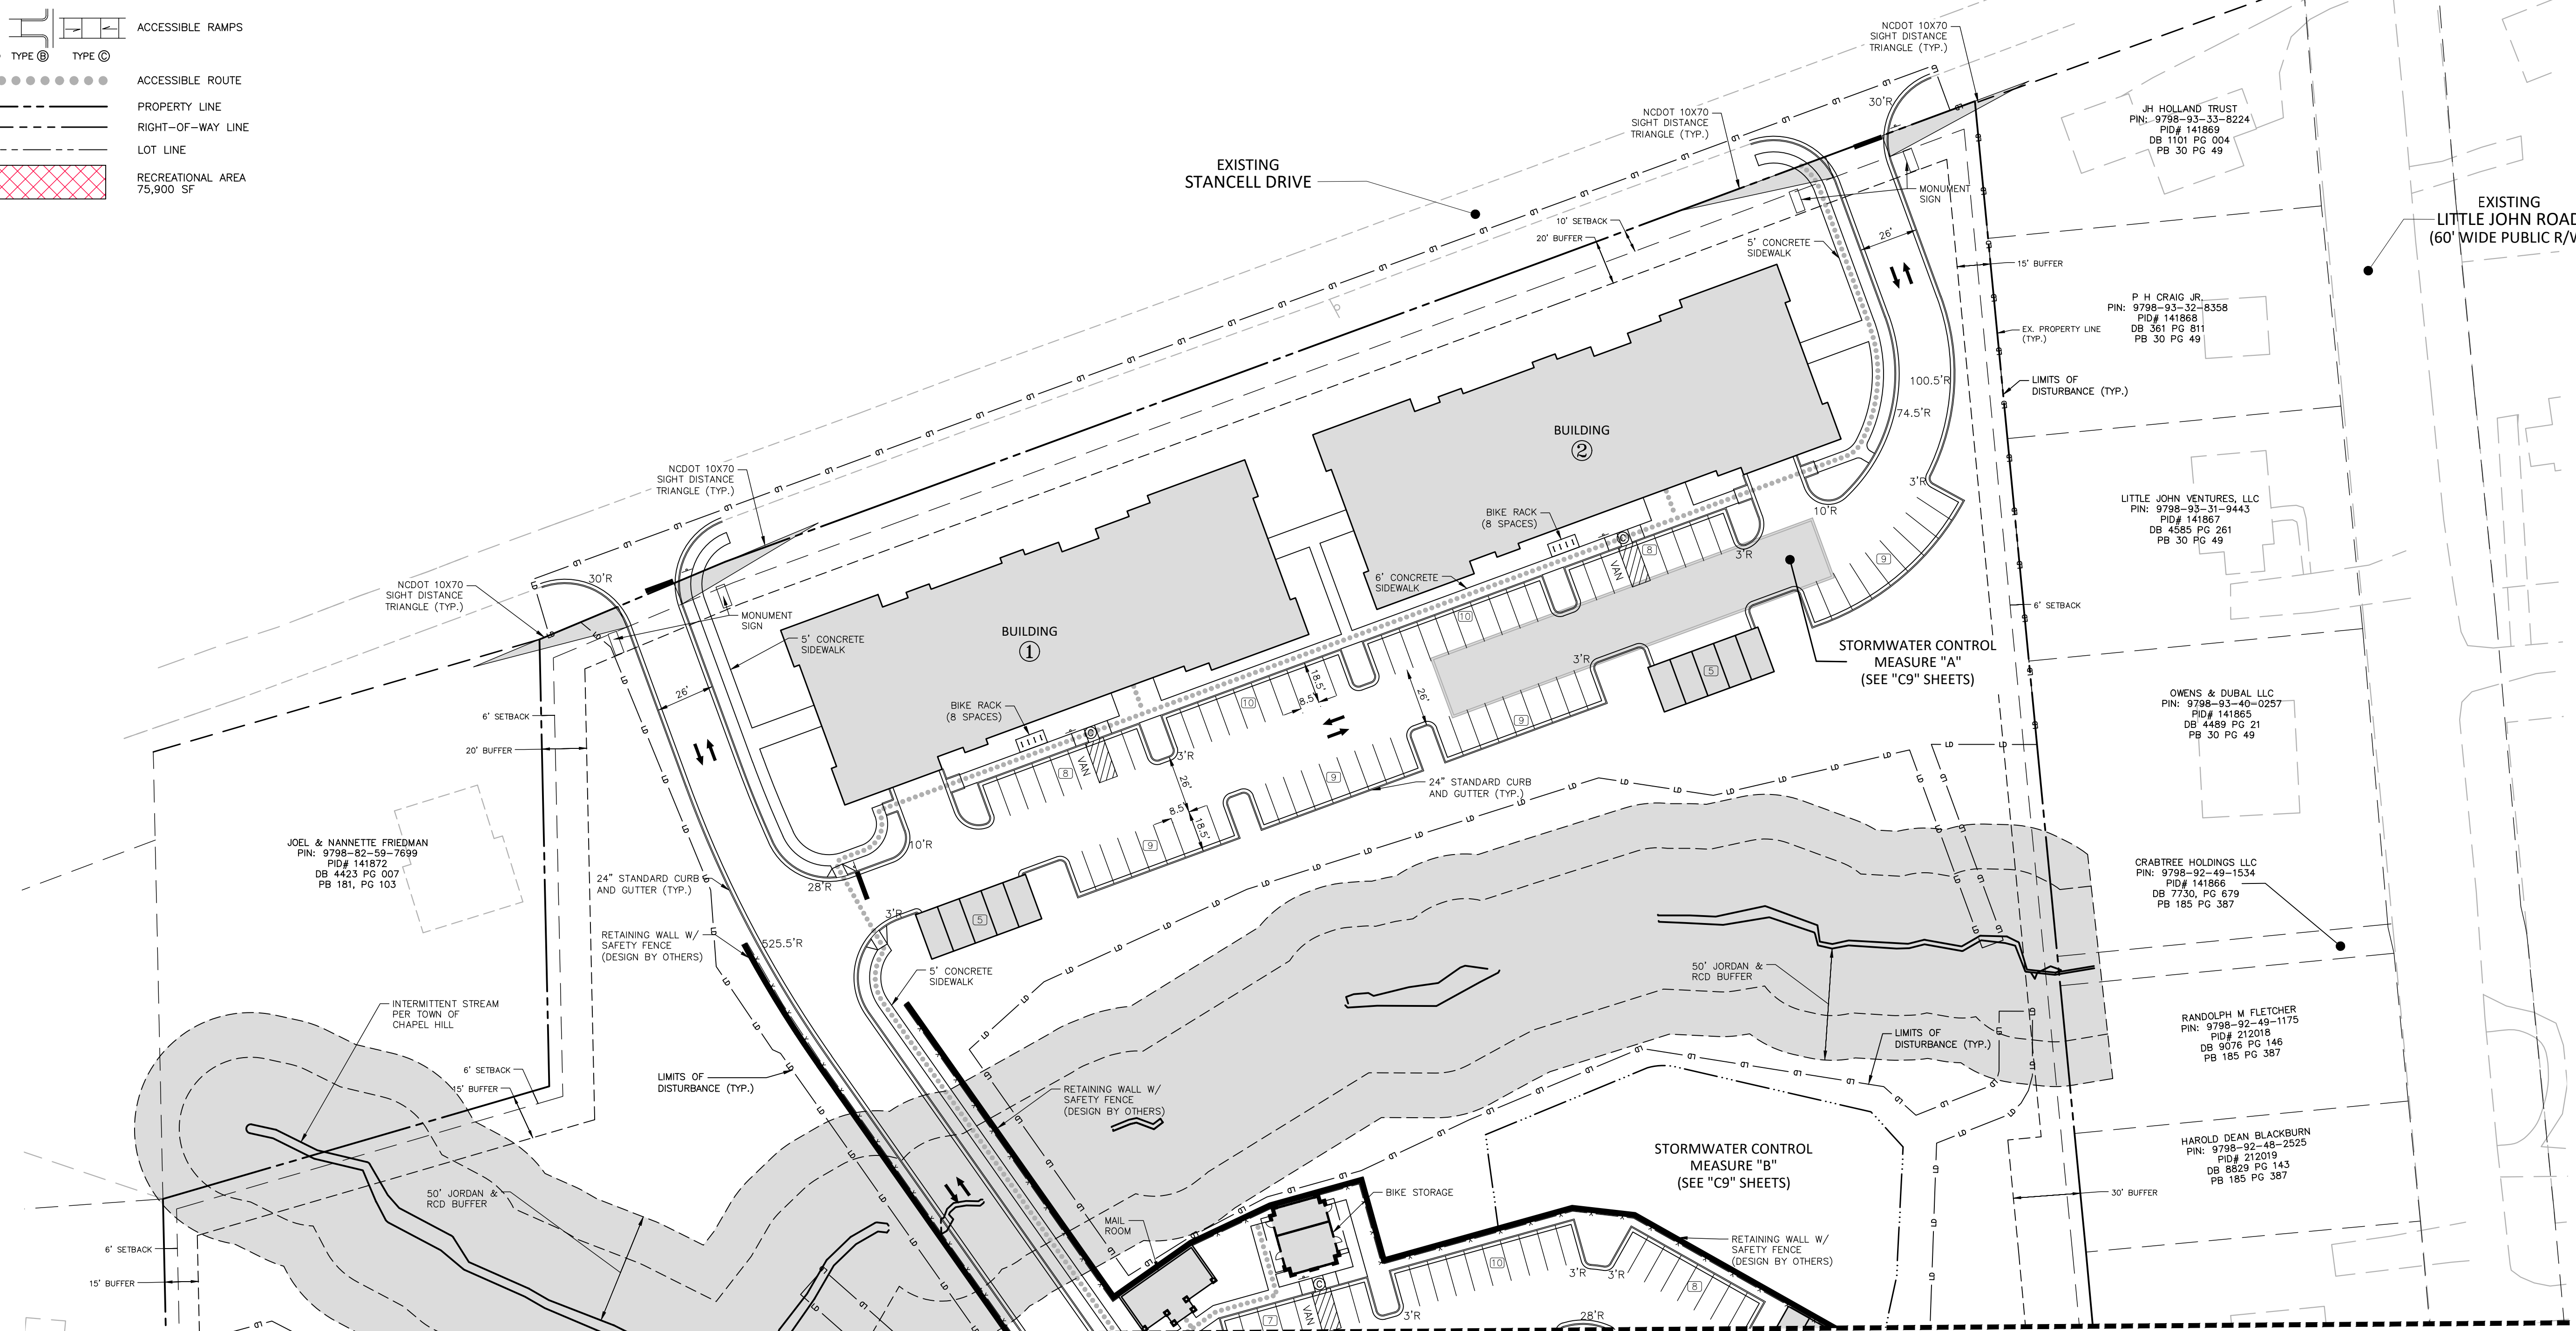

SEE SHEET C2.02

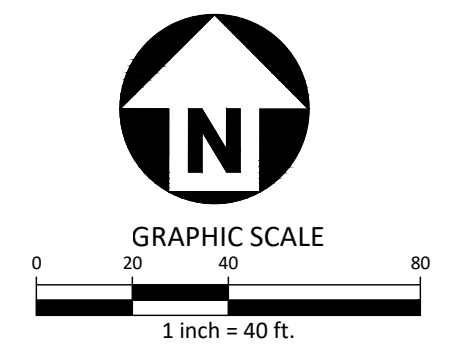

SEE SHEET C0.00 FOR ALL PROJECT, SITE, GRADING, STORM DRAINAGE AND UTILITY NOTES

ALL CONSTRUCTION SHALL BE IN ACCORDANCE WITH THE CURRENT TOWN OF CHAPEL HILL AND NCDOT ENGINEERING DESIGN AND CONSTRUCTION STANDARDS



McADAMS
The John R. McAdams Company, Inc.
2905 Meridian Parkway
Durham, NC 27713

phone 919. 361. 5000
fax 919. 361. 2269
license number: C-0293, C-187

www.mcadamsco.com

CLIENT

NORTHWOOD RAVIN
3015 CARRINGTON MILL BLVD, STE 460
MORRISVILLE, NORTH CAROLINA 27560
Adam Golden
PHONE: 919. 354. 3680



NORTHWOOD RAVIN

HILLMONT
CONDITIONAL ZONING PERMIT
STANCELL DRIVE
CHAPEL HILL, NORTH CAROLINA 27517



REVISIONS

| NO. | DATE |
|-----|------|
| | |

PLAN INFORMATION

| | |
|-------------|-------------|
| PROJECT NO. | RAV-21002 |
| FILENAME | RAV21002-51 |
| CHECKED BY | SJC |
| DRAWN BY | WHM/LIL |
| SCALE | 1" = 40' |
| DATE | 03.23.2023 |


SHEET

SITE PLAN



C2.01

M:\Projects\WAV\WAV21002\Job-Production\Engineering\Construction\Drawings\Current\Drawings\C-Conditional Zoning Permit\WAV21002-51.dwg, 3/23/2023 4:50:32 PM, WHM, McCusker

SEE SHEET C2.01

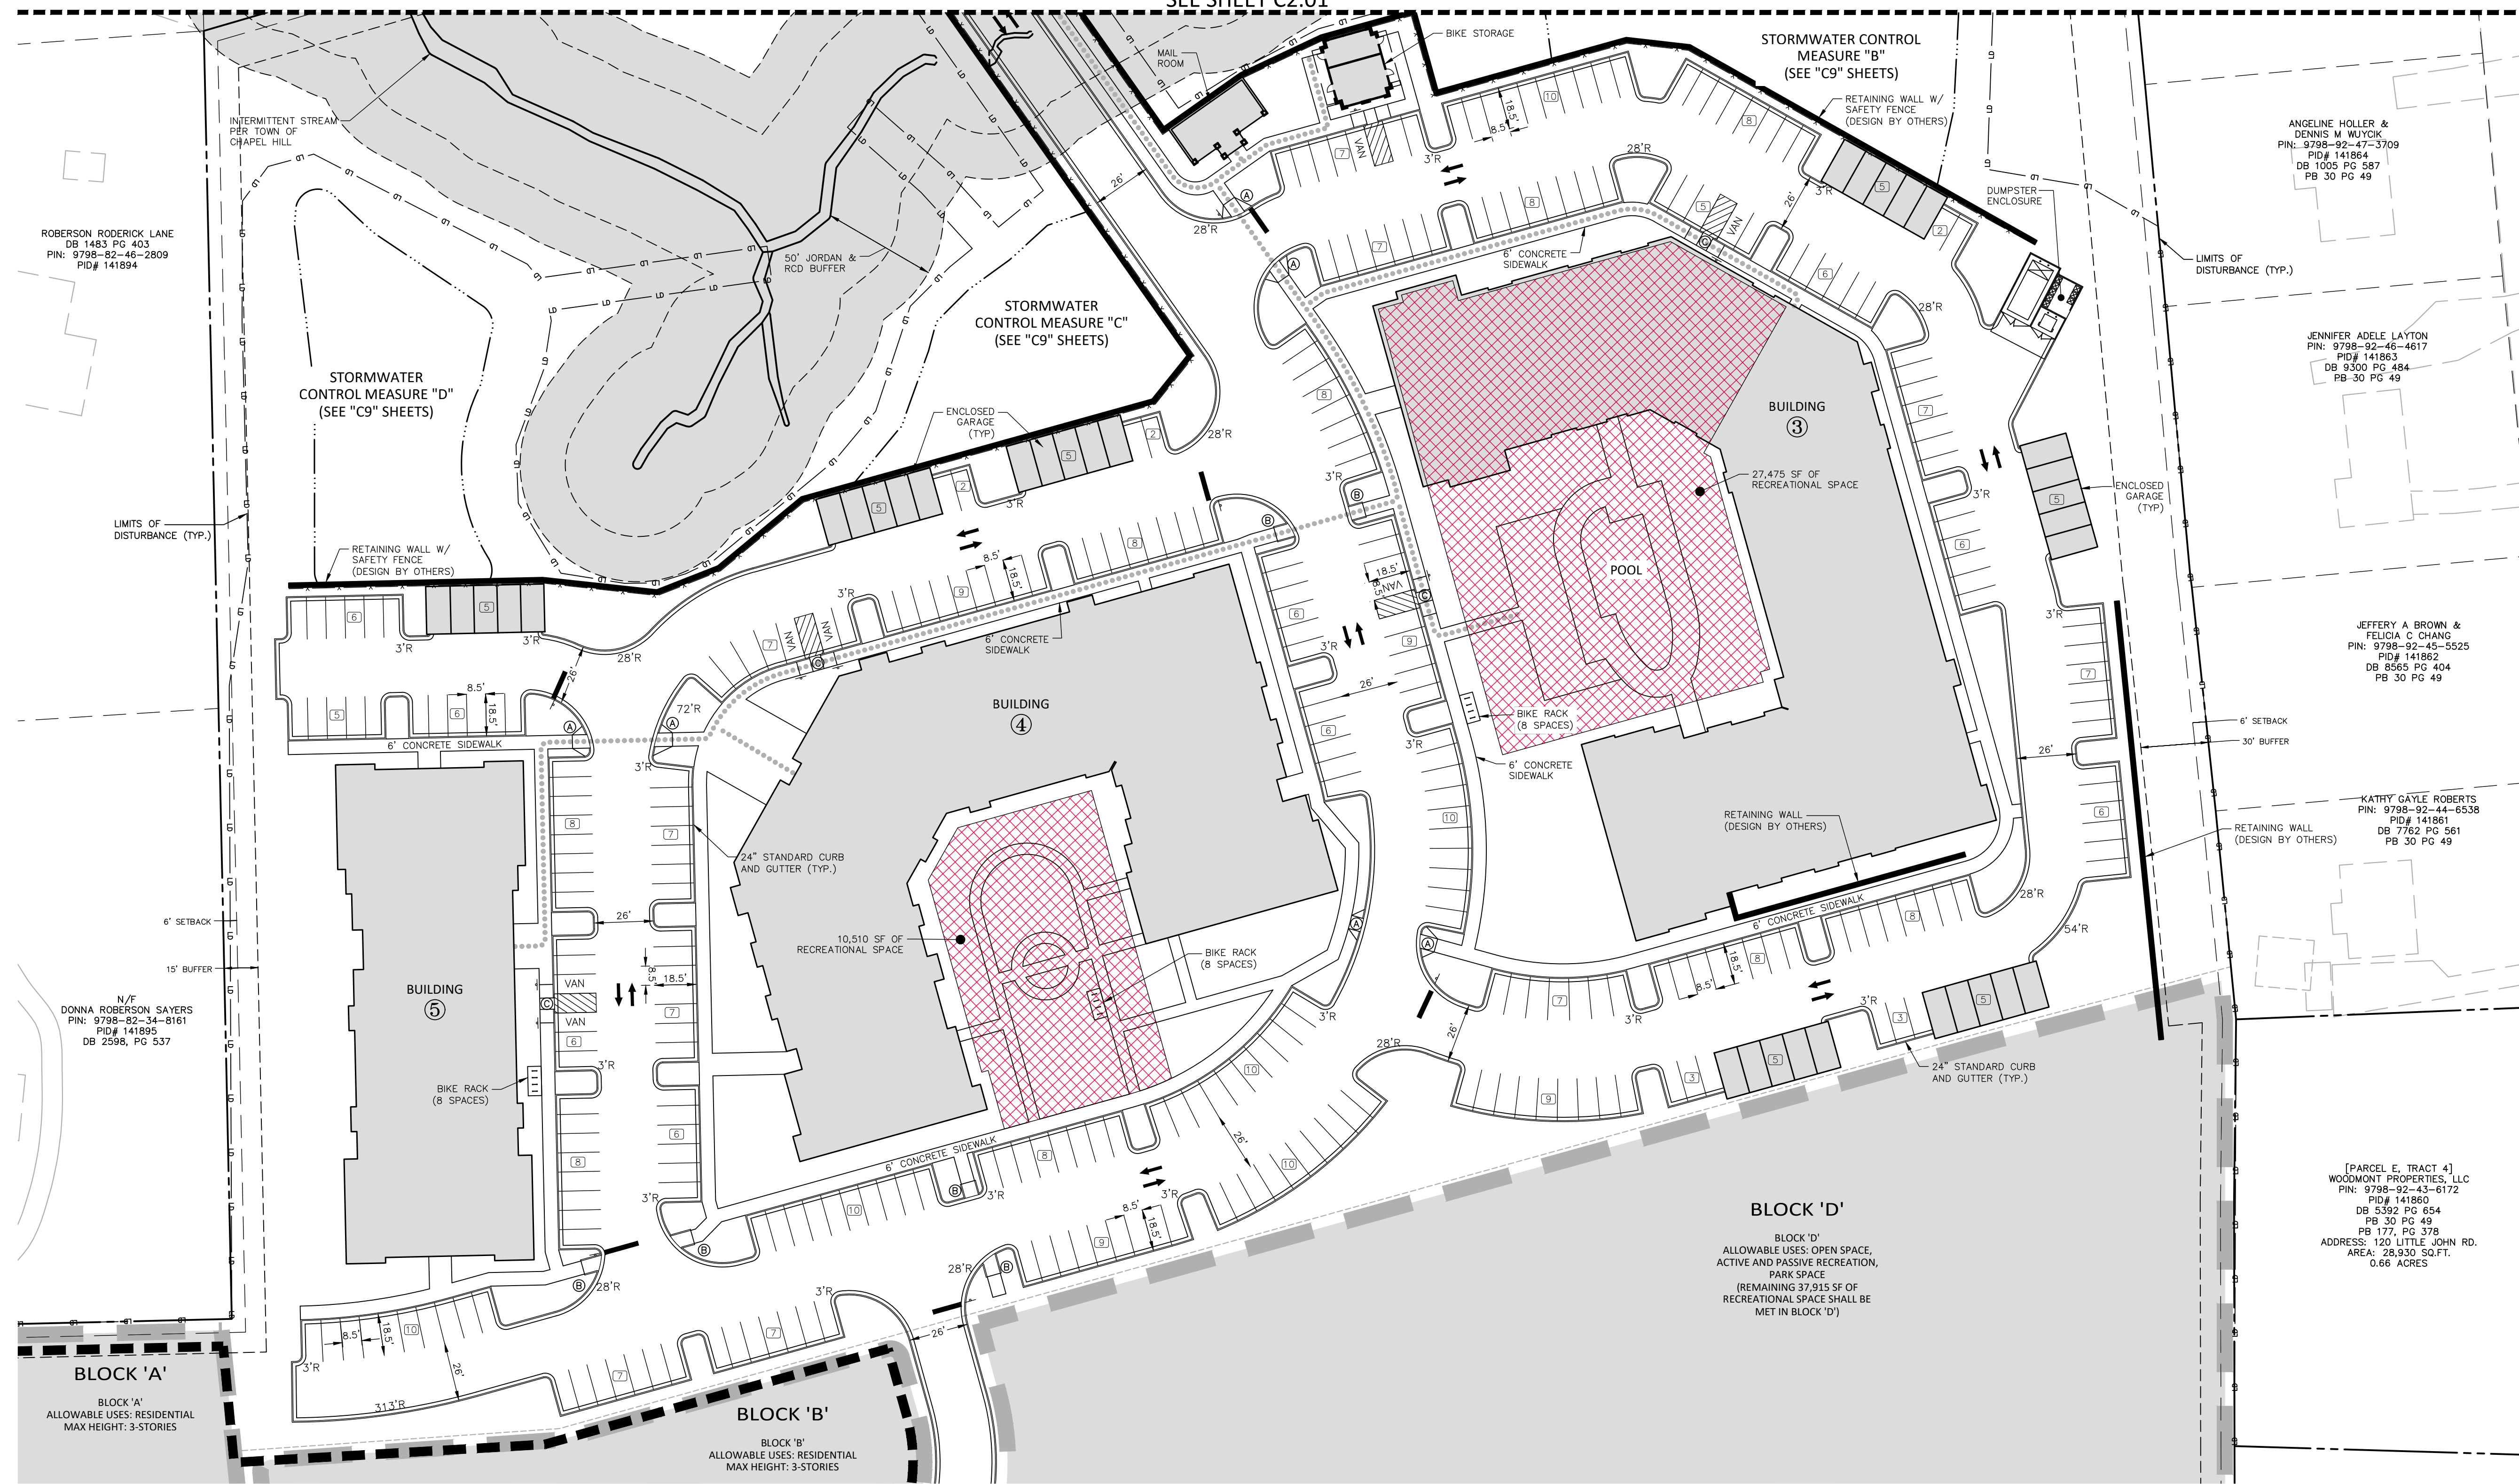

SITE LEGEND

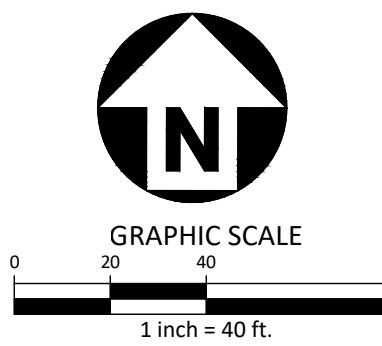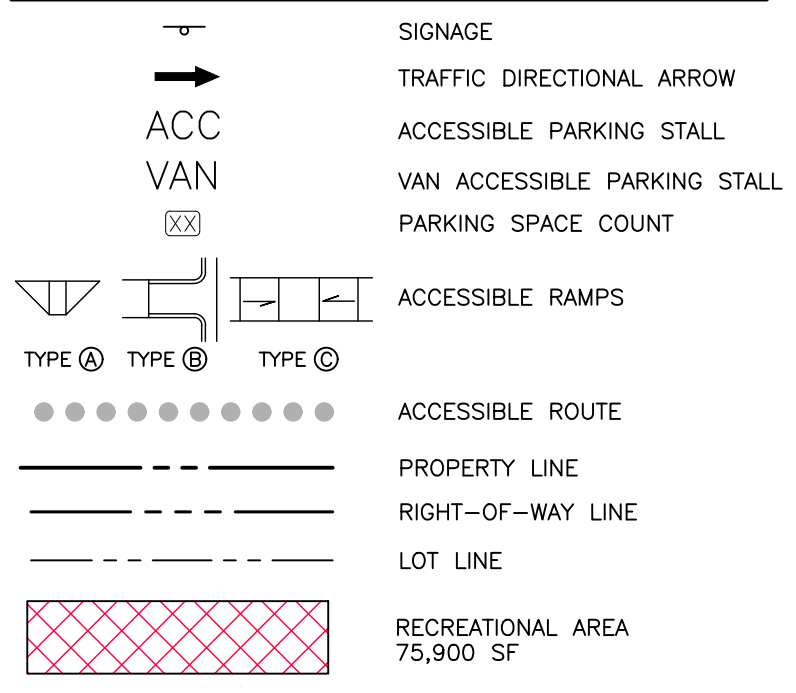

SEE SHEET C0.00 FOR ALL PROJECT, SITE, GRADING, STORM DRAINAGE AND UTILITY NOTES

ALL CONSTRUCTION SHALL BE IN ACCORDANCE WITH THE CURRENT TOWN OF CHAPEL HILL AND NCDOT ENGINEERING DESIGN AND CONSTRUCTION STANDARDS

McADAMS
The John R. McAdams Company, Inc.
2905 Meridian Parkway
Durham, NC 27713

phone 919. 361. 5000
fax 919. 361. 2269
license number: C-0293, C-187

www.mcadamsco.com

CLIENT

NORTHWOOD RAVIN
3015 CARRINGTON MILL BLVD, STE 460
MORRISVILLE, NORTH CAROLINA 27560
Adam Golden
PHONE: 919. 354. 3680

NORTHWOOD RAVIN

HILLMONT
CONDITIONAL ZONING PERMIT
STANCELL DRIVE
CHAPEL HILL, NORTH CAROLINA 27517



REVISIONS

| NO. | DATE |
|-----|------|
| | |

PLAN INFORMATION

| | |
|-------------|--------------|
| PROJECT NO. | RAV-21002 |
| FILENAME | RAV21002-S1 |
| CHECKED BY | SJC |
| DRAWN BY | WHM/LIL |
| SCALE | 1" = 40' |
| DATE | 03. 23. 2023 |

SHEET

SITE PLAN

C2.02

M:\Projects\RAV\RAV21002\04-Production\Engineering\Construction Drawings\Current Drawings\C-Conditional Zoning Permit\RAV21002-S1.dwg, 3/23/2023 4:50:57 PM, WHM, McAdams