



JIM SPENCER ARCHITECTS, PA

103 LLOYD STREET SECOND FLOOR CARRBORO, NC 27510

919.960.6680 o 919.960.6682 f jspencerjsa@gmail.com

Project:

RENOVATIONS AND ADDITION TO:

# POOLE RESIDENCE

TOMMY AND ANGIE

118 KENAN STREET CHAPEL HILL NORTH CAROLINA 27516



THESE DRAWINGS ARE THE PROPERTY OF JIM SPENCER ARCHITECTS, PA AND ARE INSTRUMENTS OF SERVICE AND AS SUCH SHALL REMAIN THE PROPERTY OF THE ARCHITECT. THEY HAVE BEEN PREPARED FOR A SPECIFIC PROJECT AND SHALL NOT BE USED IN CONJUNCTION WITH ANY OTHER PROJECT WITHOUT THE PRIOR WRITTEN PERMISSION OF THE ARCHITECT. ALL RIGHTS RESERVED.

2014 JIM SPENCER ARCHITECTS

## HDC APPLICATION

Job Number:

Checked	HBC/MTF
	MTF
	FEB. 4 2015

Sheet Title:


# A4

Sheet Number




- REMOVE EXISTING VINYL SIDING
- REPAINT
- NEW WOOD SDL WINDOWS


1 PROPOSED FRONT ELEVATION  
A4 SCALE: 1/8" = 1'-0"

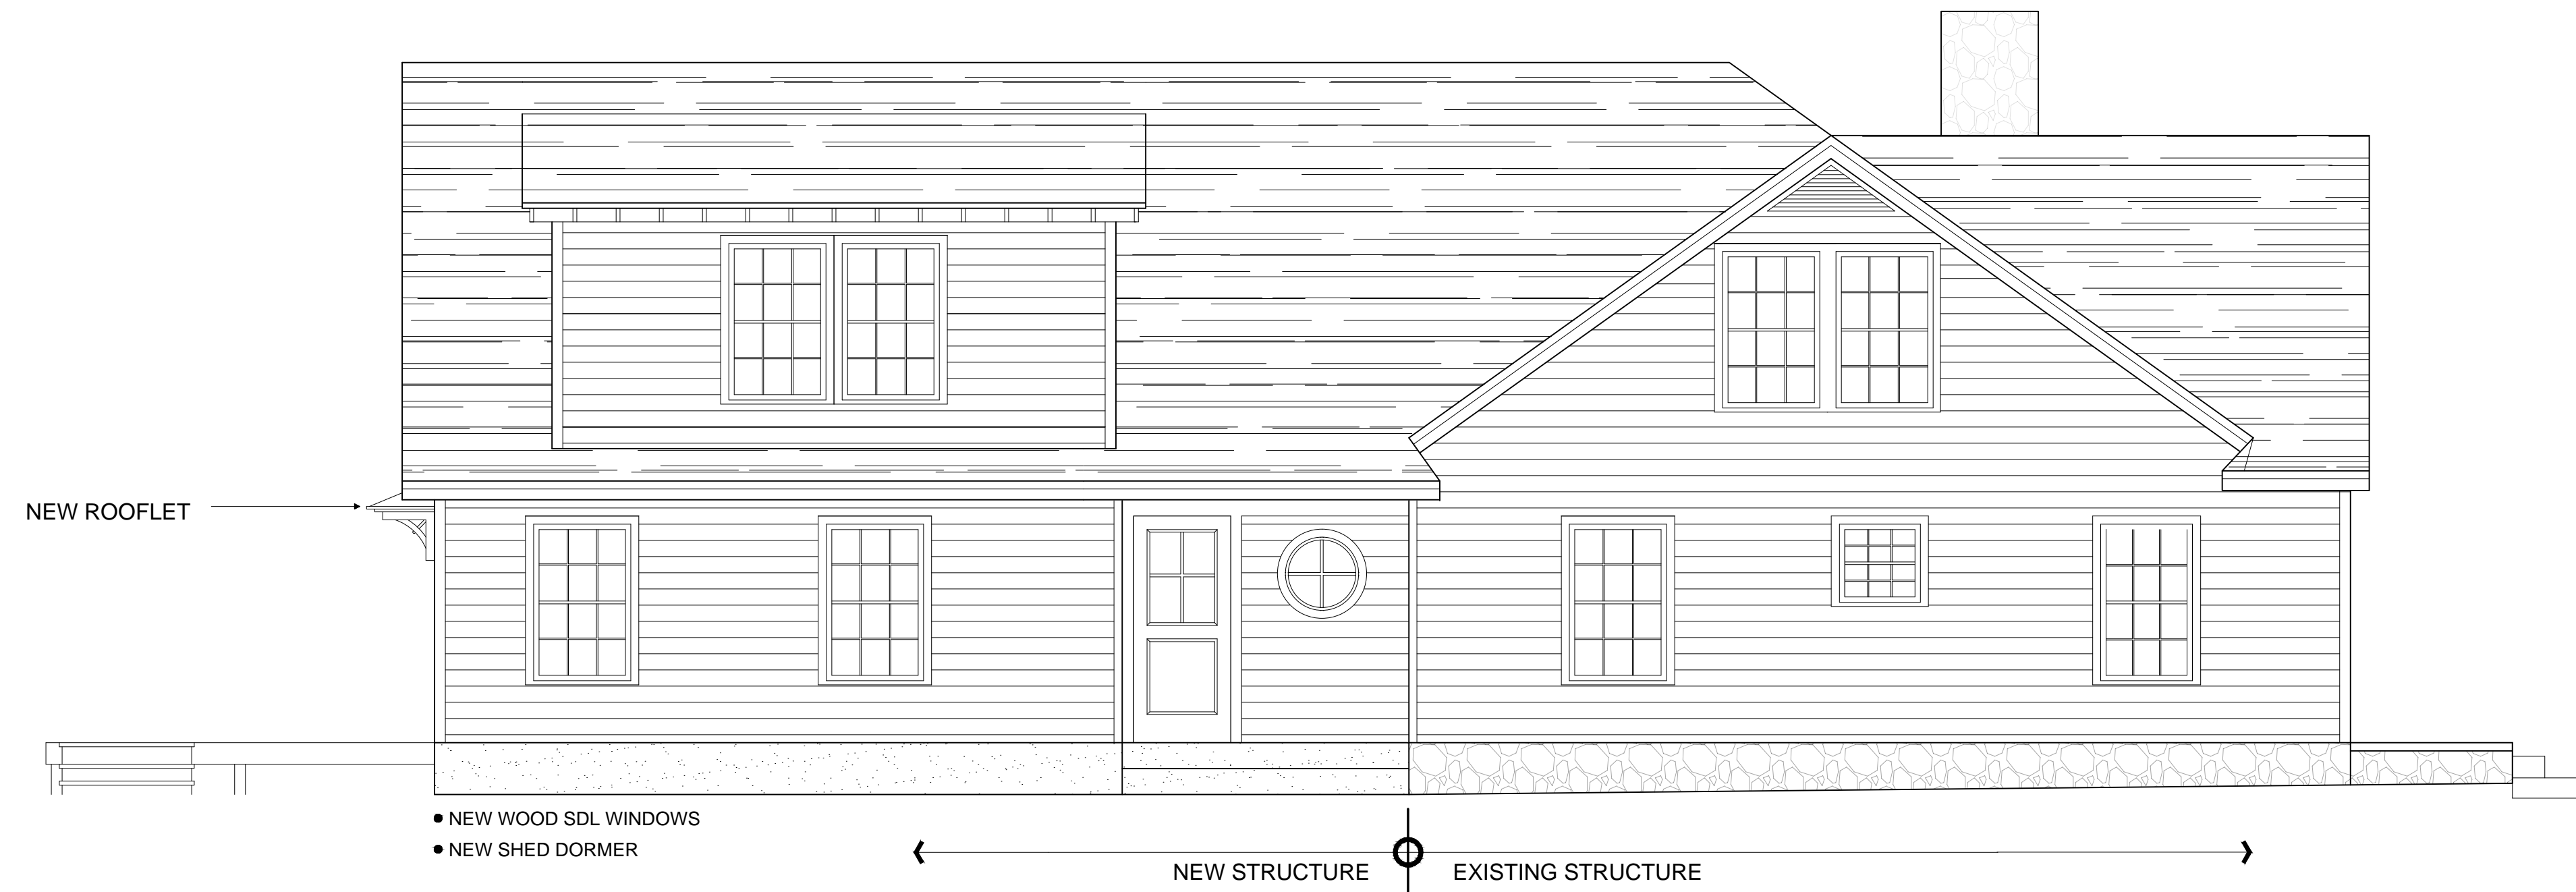

2 PROPOSED LEFT SIDE ELEVATION  
A4 SCALE: 1/8" = 1'-0"

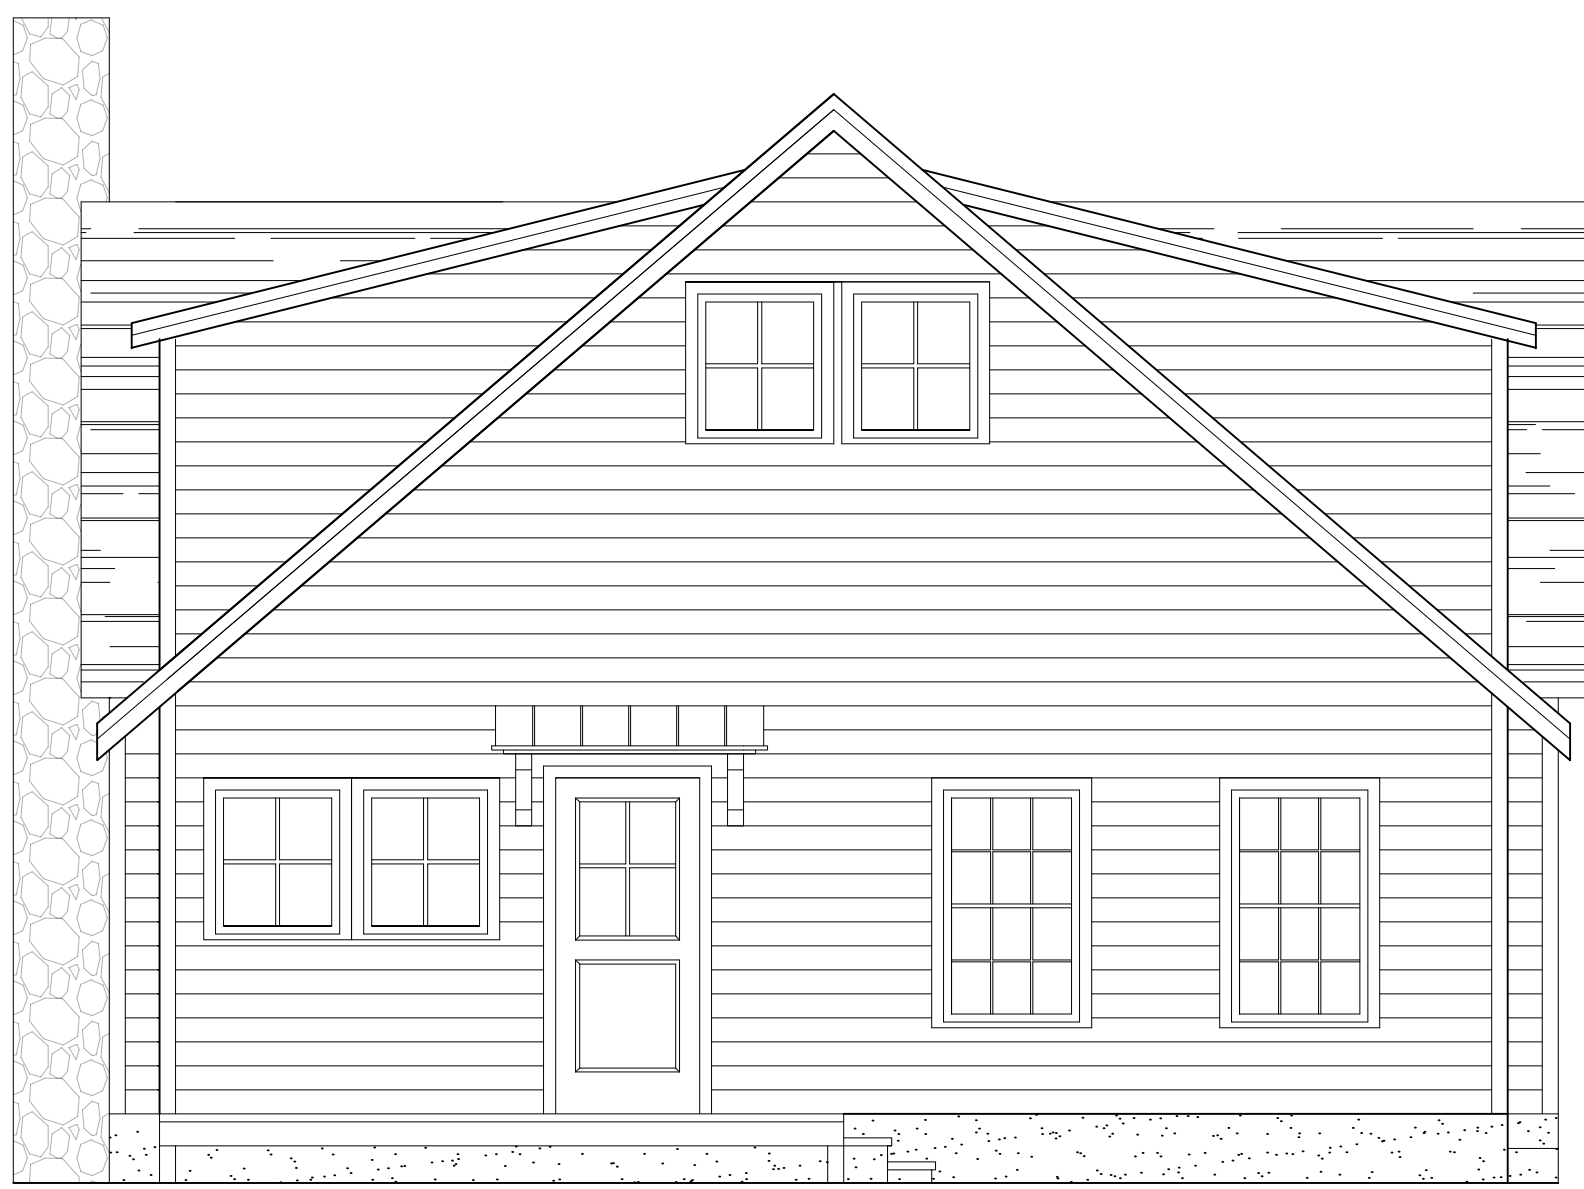

3 PROPOSED REAR ELEVATION  
A4 SCALE: 1/8" = 1'-0"

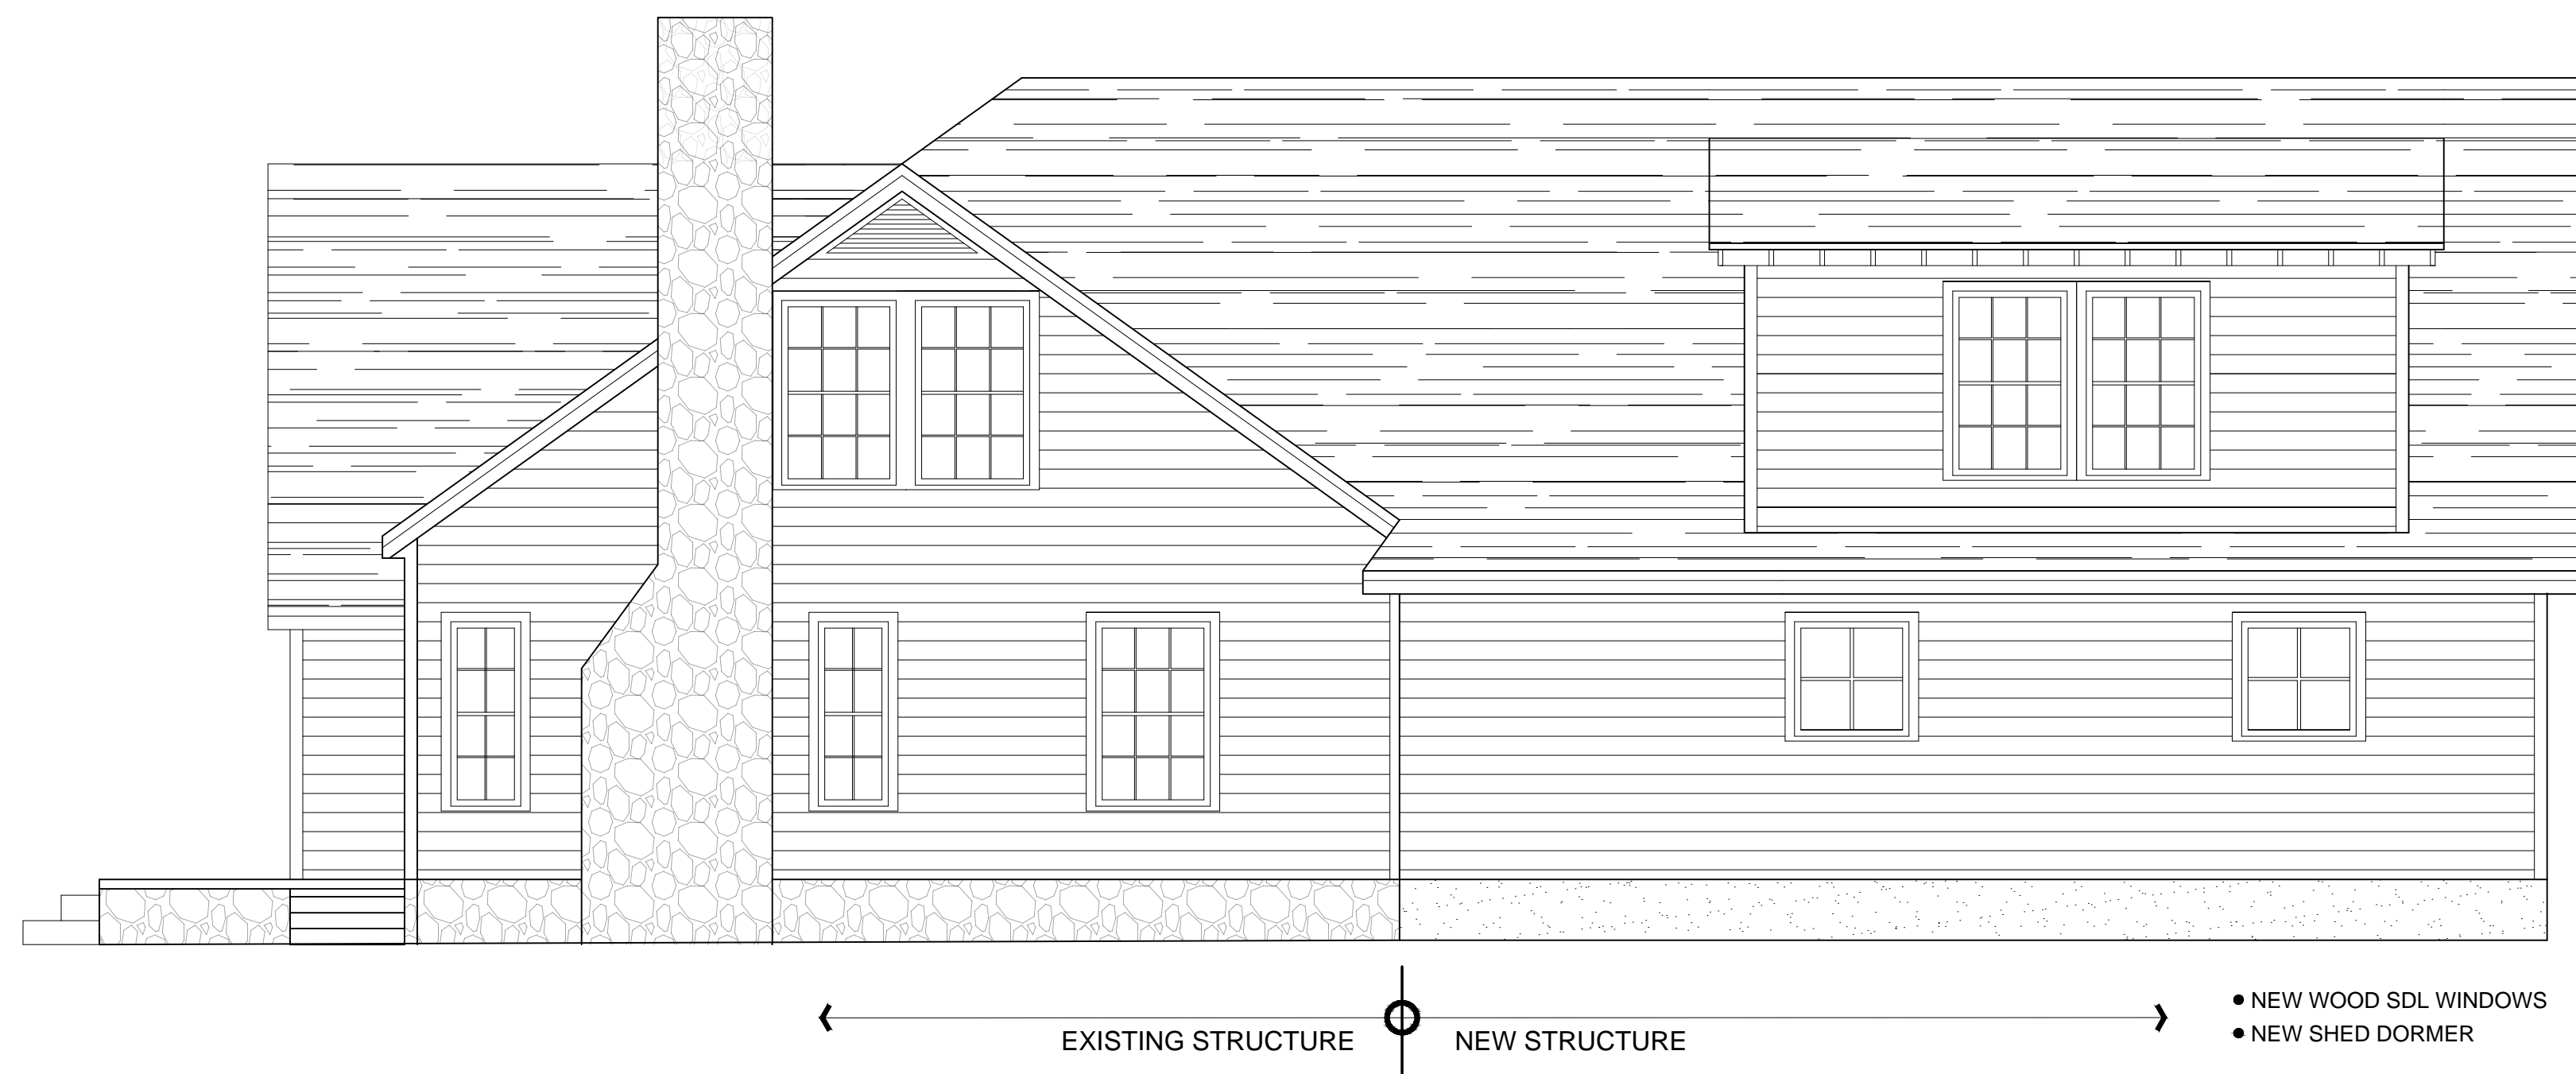


4 PROPOSED RIGHT SIDE ELEVATION  
A4 SCALE: 1/8" = 1'-0"



1  
A3 EXISTING FRONT ELEVATION  
SCALE: 1/8" = 1'-0"



2  
A3 EXISTING LEFT SIDE ELEVATION  
SCALE: 1/8" = 1'-0"

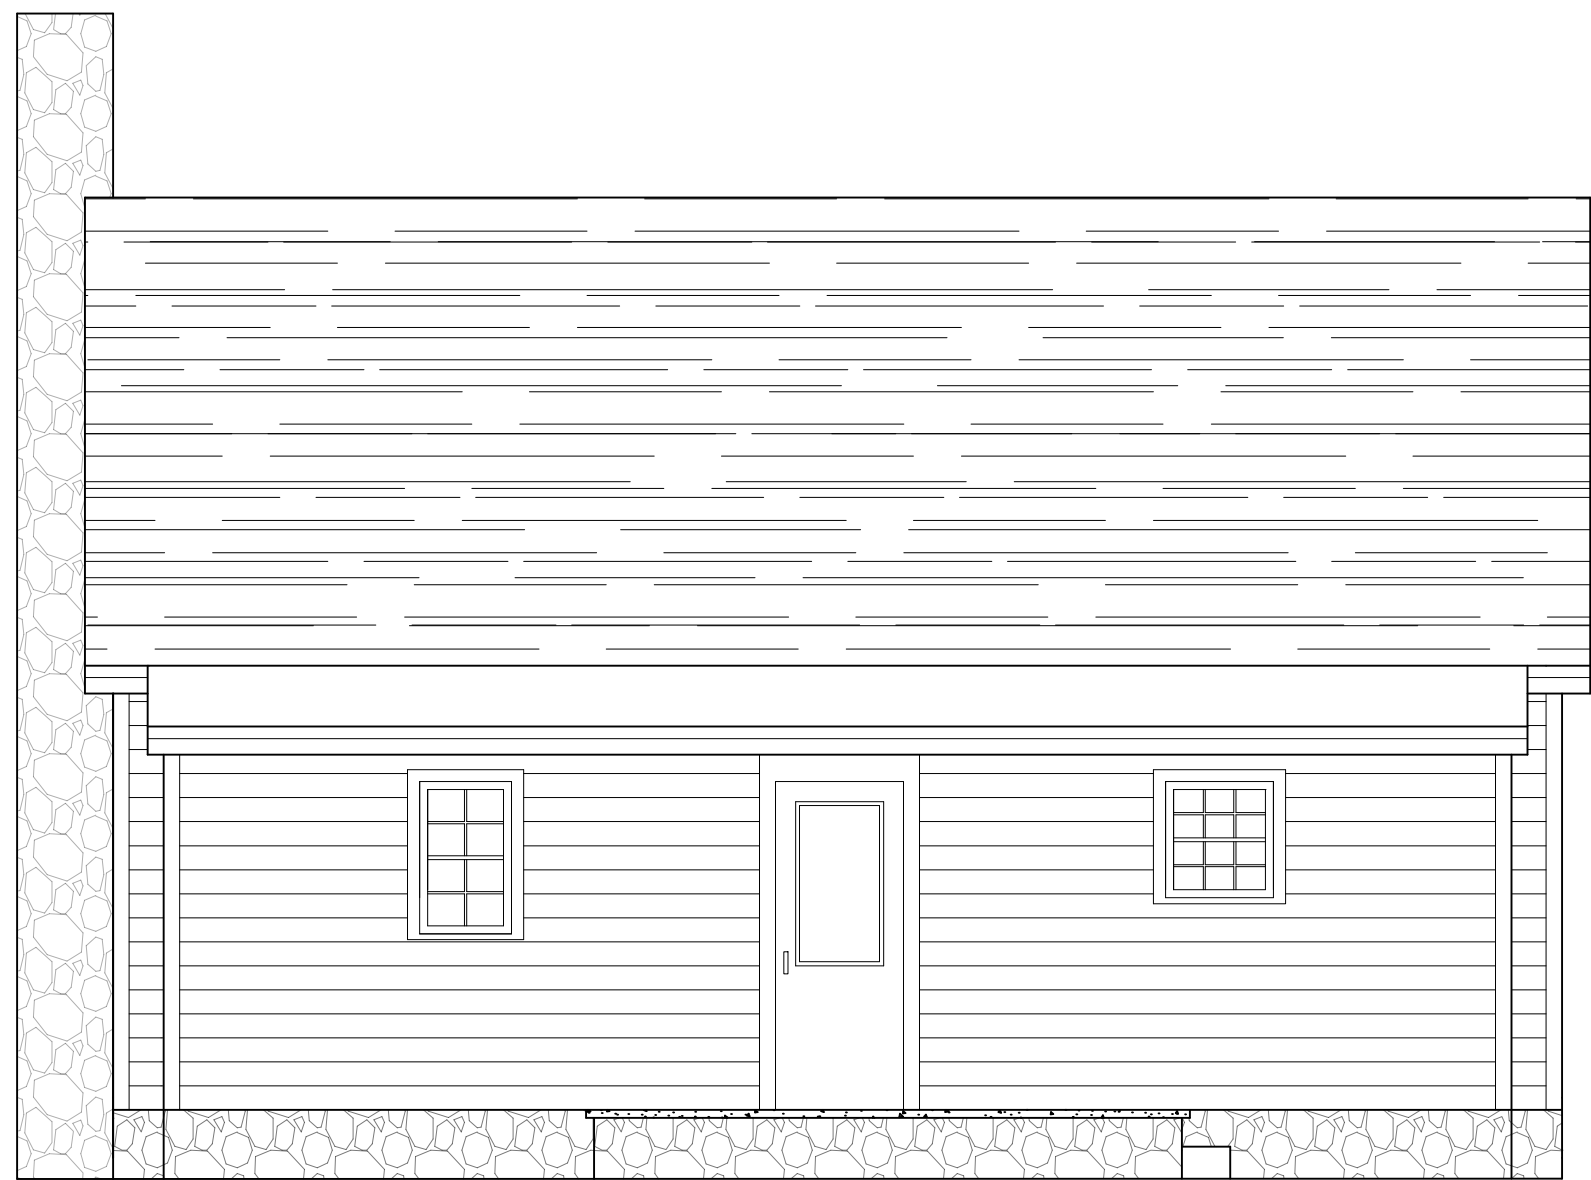

3  
A3 EXISTING REAR ELEVATION  
SCALE: 1/8" = 1'-0"



4  
A3 EXISTING RIGHT SIDE ELEVATION  
SCALE: 1/8" = 1'-0"



JIM SPENCER  
ARCHITECTS, PA

103 LLOYD STREET  
SECOND FLOOR  
CARRBORO, NC 27510  
919.960.6680 o  
919.960.6682 f  
jspencerjsa@gmail.com

Project:

RENOVATIONS AND  
ADDITION TO:  
**POOLE  
RESIDENCE**

TOMMY AND ANGIE

118 KENAN STREET  
CHAPEL HILL  
NORTH CAROLINA  
27516



THESE DRAWINGS ARE THE PROPERTY OF  
JIM SPENCER ARCHITECTS, PA AND ARE  
INSTRUMENTS OF SERVICE AND AS SUCH  
SHALL REMAIN THE PROPERTY OF THE  
ARCHITECT. THEY HAVE BEEN PREPARED  
FOR A SPECIFIC PROJECT AND SHALL NOT  
BE USED IN CONJUNCTION WITH ANY OTHER  
PROJECT WITHOUT THE PRIOR WRITTEN  
PERMISSION OF THE ARCHITECT. ALL  
RIGHTS RESERVED.

2014 JIM SPENCER ARCHITECTS

HDC APPLICATION

Job Number:

Checked	HBC/MTF
	MTF

Sheet Title:

**A3**

Sheet Number





**FOR RENT**  
260-0921

116