

LEGEND:

- PROPERTY LINE
- SETBACK LINE
- ACCESSIBLE ENTRANCE LOCATION

BIKE PARKING TOTALS

CYCLE CENTER	148
TOTAL	148



50% CONSTRUCTION DOCUMENTS

LINK CALYX PHASE II



LOCATION / CHAPEL HILL, NC
PROJECT # / 21GRU230
DATE / 08-12-2022
DRAWN / Author

COPYRIGHT 2022 BB+M ARCHITECTURE, PLLC.

Revisions		
No.	Description	Date
A	PER DACP REVIEW COMMENTS	04.08.2022
B	PER DACP REVIEW COMMENTS & CLIENT REVISIONS	06.10.2022
C	PER DACP REVIEW COMMENTS & CLIENT REVISIONS	08.12.2022

OVERALL PLAN - LEVEL 1

NOTE:
PLANS ARE INTENDED TO SHOW EXITS AND SEE AND SHAPE OF SPACES AND DO NOT REFLECT FINAL MATERIAL COLOR SELECTIONS.

NOTE:
 PLANS ARE INTENDED TO SHOW EXIST. AND SEE AND
 SHAPE OF SPACES AND DO NOT REFLECT FINAL
 MATERIAL COLOR SELECTIONS



BEACHAM BUNCE + MANLEY ARCHITECTURE, PLLC
 1900 WEST MOREHEAD STREET
 SUITE 200
 CHARLOTTE, NC 28208
 704.334.1716
 WWW.BBM-ARCH.COM

50% CONSTRUCTION DOCUMENTS

LINK CALYX PHASE II




LOCATION / CHAPEL HILL, NC
 PROJECT # / 21GRU230
 DATE / 08-12-2022
 DRAWN / Author

COPYRIGHT 2022 BB+M ARCHITECTURE, PLLC.

Revisions		
No.	Description	Date
A	PER DACP REVIEW COMMENTS	04.08.2022
C	PER DACP REVIEW COMMENTS & CLIENT REVISIONS	08.12.2022

OVERALL PLAN - LEVEL 2

C-A1.02

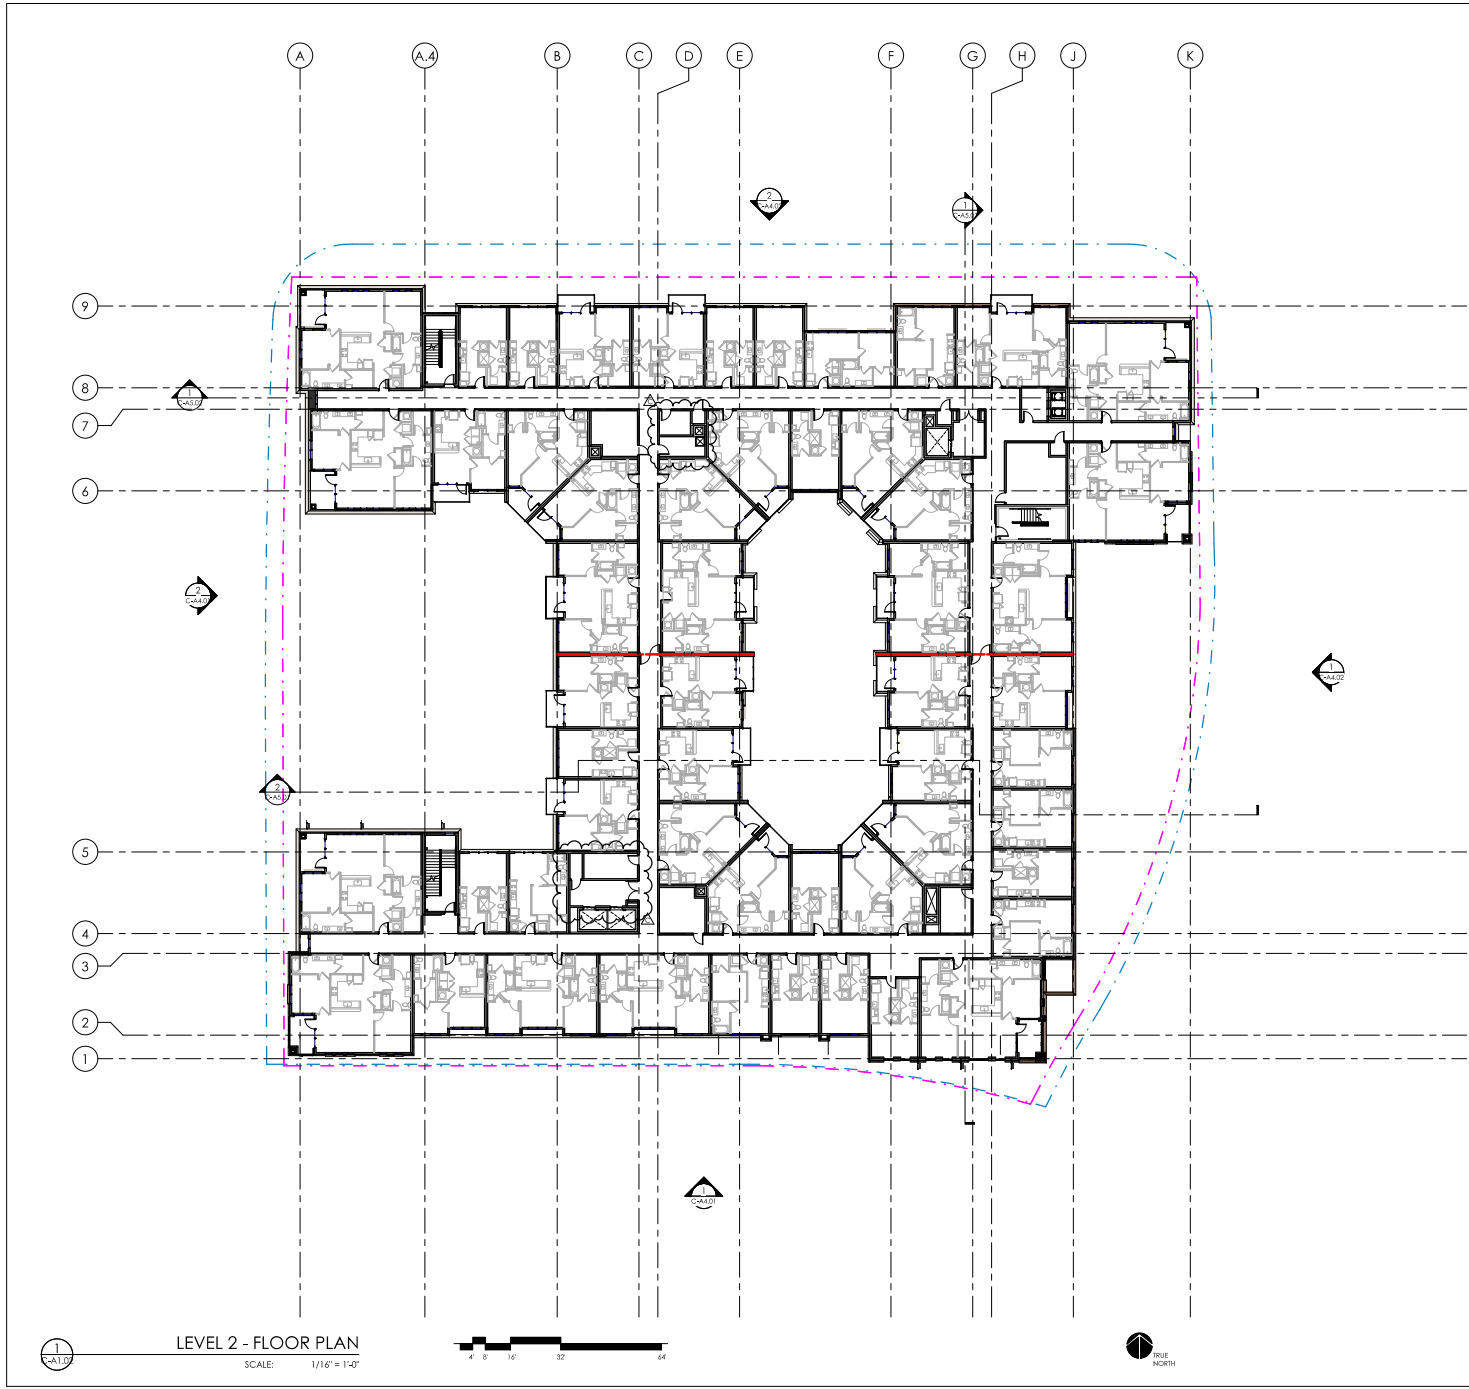

1
 LEVEL 2 - FLOOR PLAN
 SCALE: 1/16" = 1'-0"



NOTE:
 PLANS ARE INTENDED TO SHOW EXIST. AND SEE AND
 SHAPE OF SPACES AND DO NOT REFLECT FINAL
 MATERIAL COLOR SELECTIONS



BEACHAM BUNCE + MANLEY ARCHITECTURE, PLLC
 1900 WEST MOREHEAD STREET
 SUITE 200
 CHARLOTTE, NC 28208
 704.334.1716
 WWW.BBM-ARCH.COM

50% CONSTRUCTION DOCUMENTS

LINK CALYX PHASE II




LOCATION / CHAPEL HILL, NC
 PROJECT # / 21GRU230
 DATE / 08-12-2022
 DRAWN / Author

COPYRIGHT 2022 BB+M ARCHITECTURE, PLLC.

Revisions		
No.	Description	Date
A	PER DACP REVIEW COMMENTS	04.08.2022
C	PER DACP REVIEW COMMENTS & CLIENT REVISIONS	08.12.2022

OVERALL PLAN - LEVEL 3

C-A1.03

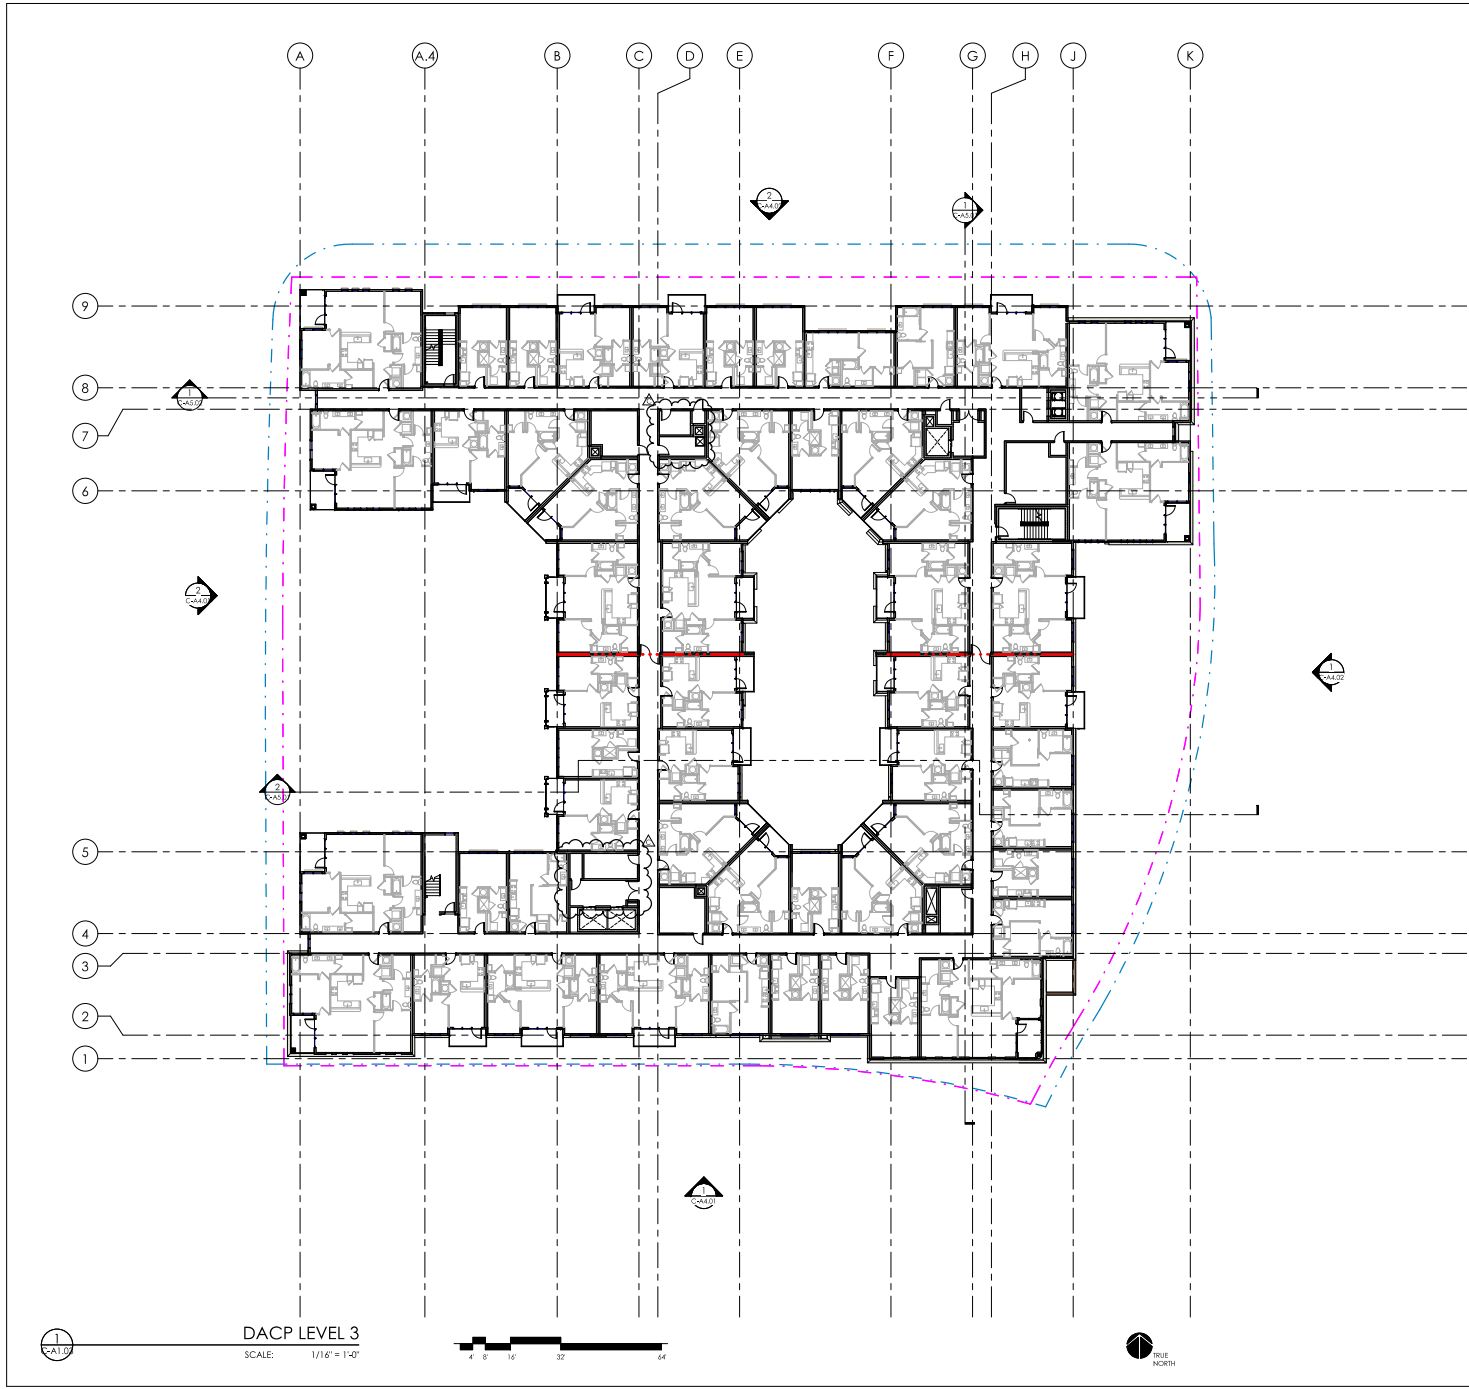

NOTE:
 PLANS ARE INTENDED TO SHOW EXIST. AND SEE AND
 SHAPE OF SPACES AND DO NOT REFLECT FINAL
 MATERIAL COLOR SELECTIONS



BEACHAM BUNCE + MANLEY ARCHITECTURE, PLLC
 1900 WEST MOREHEAD STREET
 SUITE 200
 CHARLOTTE, NC 28208
 704.354.1716
 WWW.BBM-ARCH.COM

50% CONSTRUCTION DOCUMENTS

LINK CALYX PHASE II




LOCATION / CHAPEL HILL, NC
 PROJECT # / 21GRU230
 DATE / 08-12-2022
 DRAWN / Author

COPYRIGHT 2022 BB+M ARCHITECTURE, PLLC.

Revisions		
No.	Description	Date
A	PER DACP REVIEW COMMENTS	04.08.2022
C	PER DACP REVIEW COMMENTS & CLIENT REVISIONS	08.12.2022

OVERALL PLAN - LEVEL 4

C-A1.04

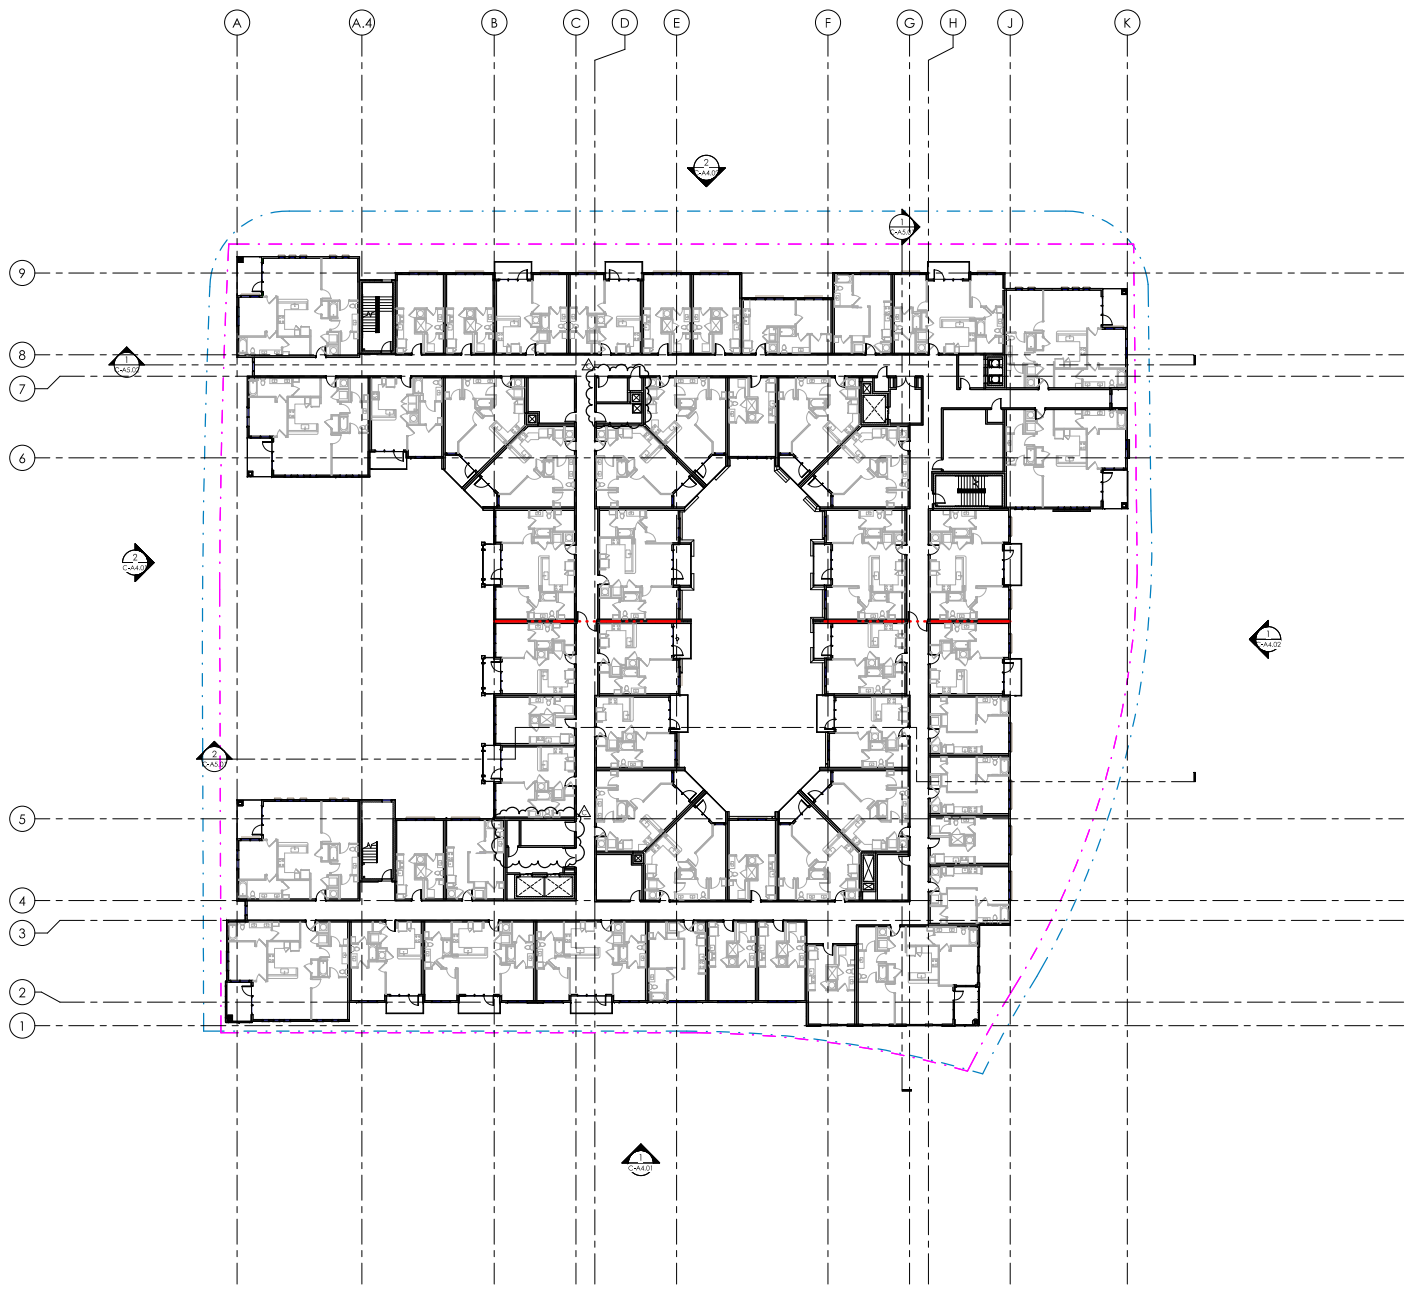

LEVEL 4 - FLOOR PLAN
 SCALE: 1/16" = 1'-0"



NOTE:
 PLANS ARE INTENDED TO SHOW EXIST. AND SEE AND
 SHAPE OF SPACES AND DO NOT REFLECT FINAL
 MATERIAL COLOR SELECTIONS



BEACHAM BUNCE + MANLEY ARCHITECTURE, PLLC
 1900 WEST MOREHEAD STREET
 SUITE 200
 CHARLOTTE, NC 28208
 704.354.1716
 WWW.BBM-ARCH.COM

50% CONSTRUCTION DOCUMENTS

LINK CALYX PHASE II




LOCATION / CHARLE HILL, NC
 PROJECT # / 21GRU230
 DATE / 08-12-2022
 DRAWN / Author

COPYRIGHT 2022 BB+M ARCHITECTURE, PLLC.

Revisions		
No.	Description	Date
A	PER DACP REVIEW COMMENTS	04.08.2022
C	PER DACP REVIEW COMMENTS & CLIENT REVISIONS	08.12.2022

OVERALL PLAN - LEVEL 5

C-A1.05

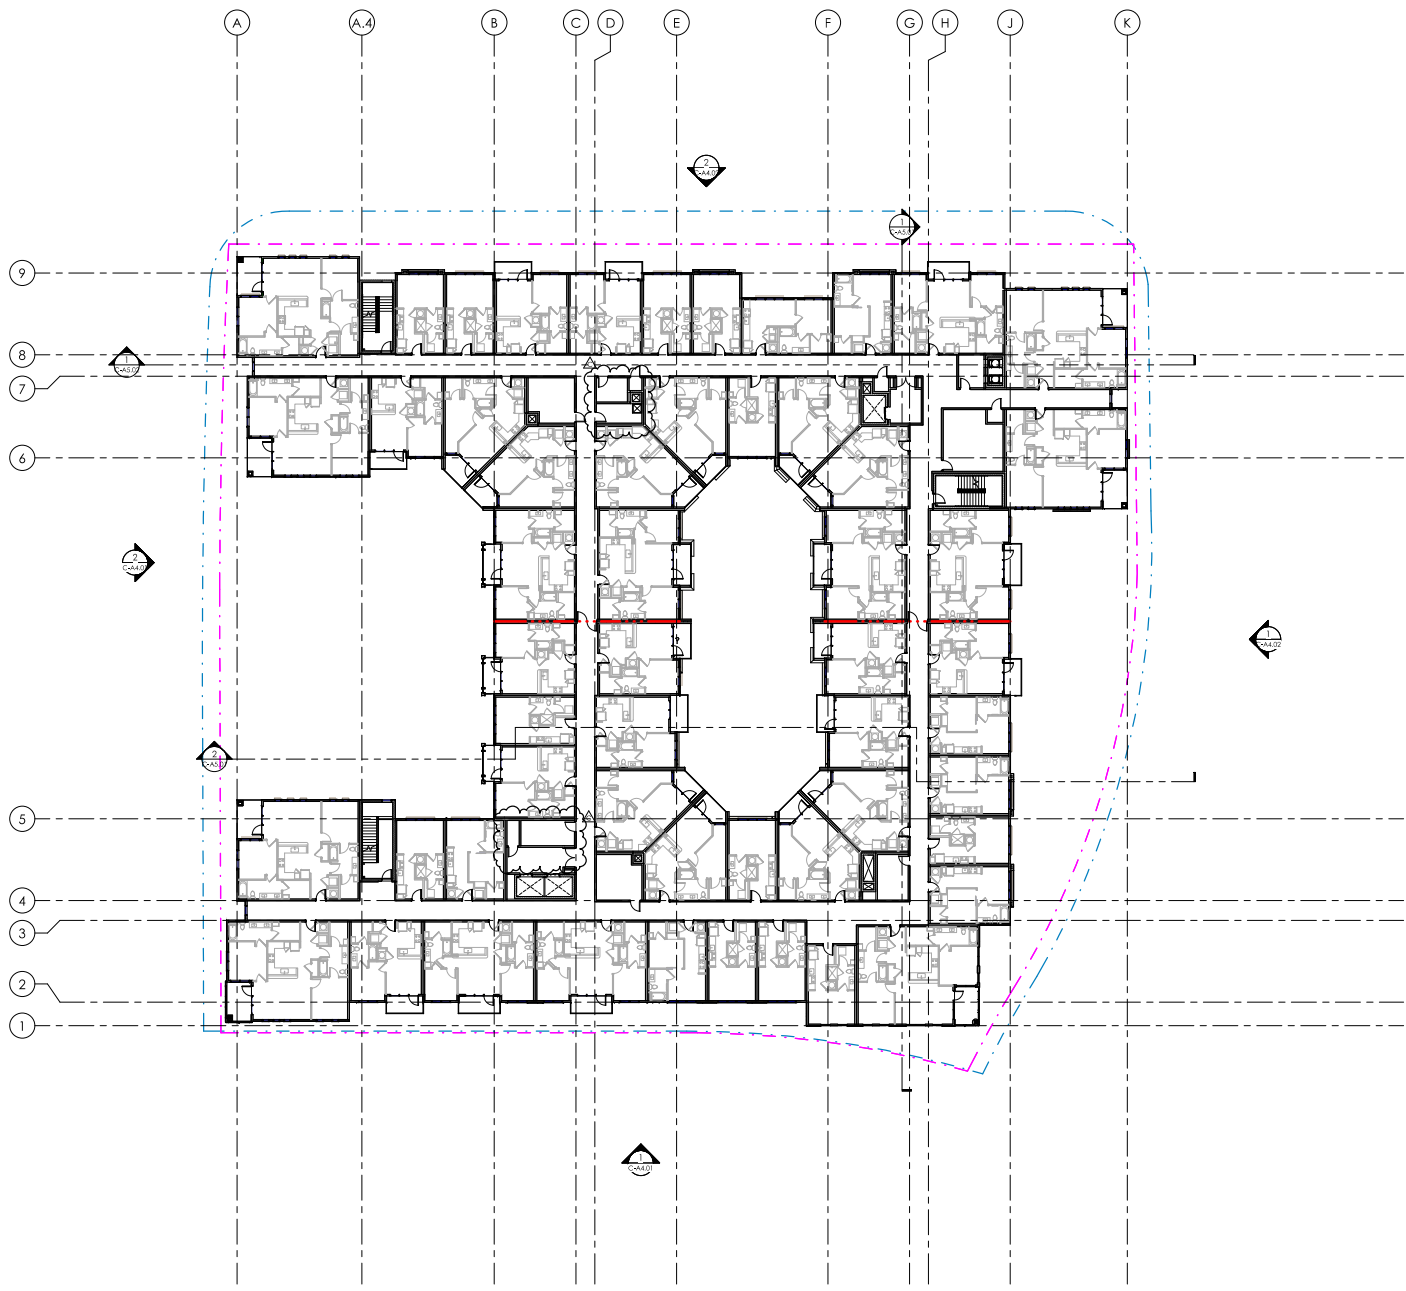


LEVEL 5 - FLOOR PLAN
 SCALE: 1/16" = 1'-0"



NOTE:
 PLANS ARE INTENDED TO SHOW EXIST. AND SEE AND
 SHAPE OF SPACES AND DO NOT REFLECT FINAL
 MATERIAL COLOR SELECTIONS



BEACHAM BUNCE + MANLEY ARCHITECTURE, PLLC
 1900 WEST MOREHEAD STREET
 SUITE 200
 CHARLOTTE, NC 28208
 704.354.1716
 WWW.BBM-ARCH.COM

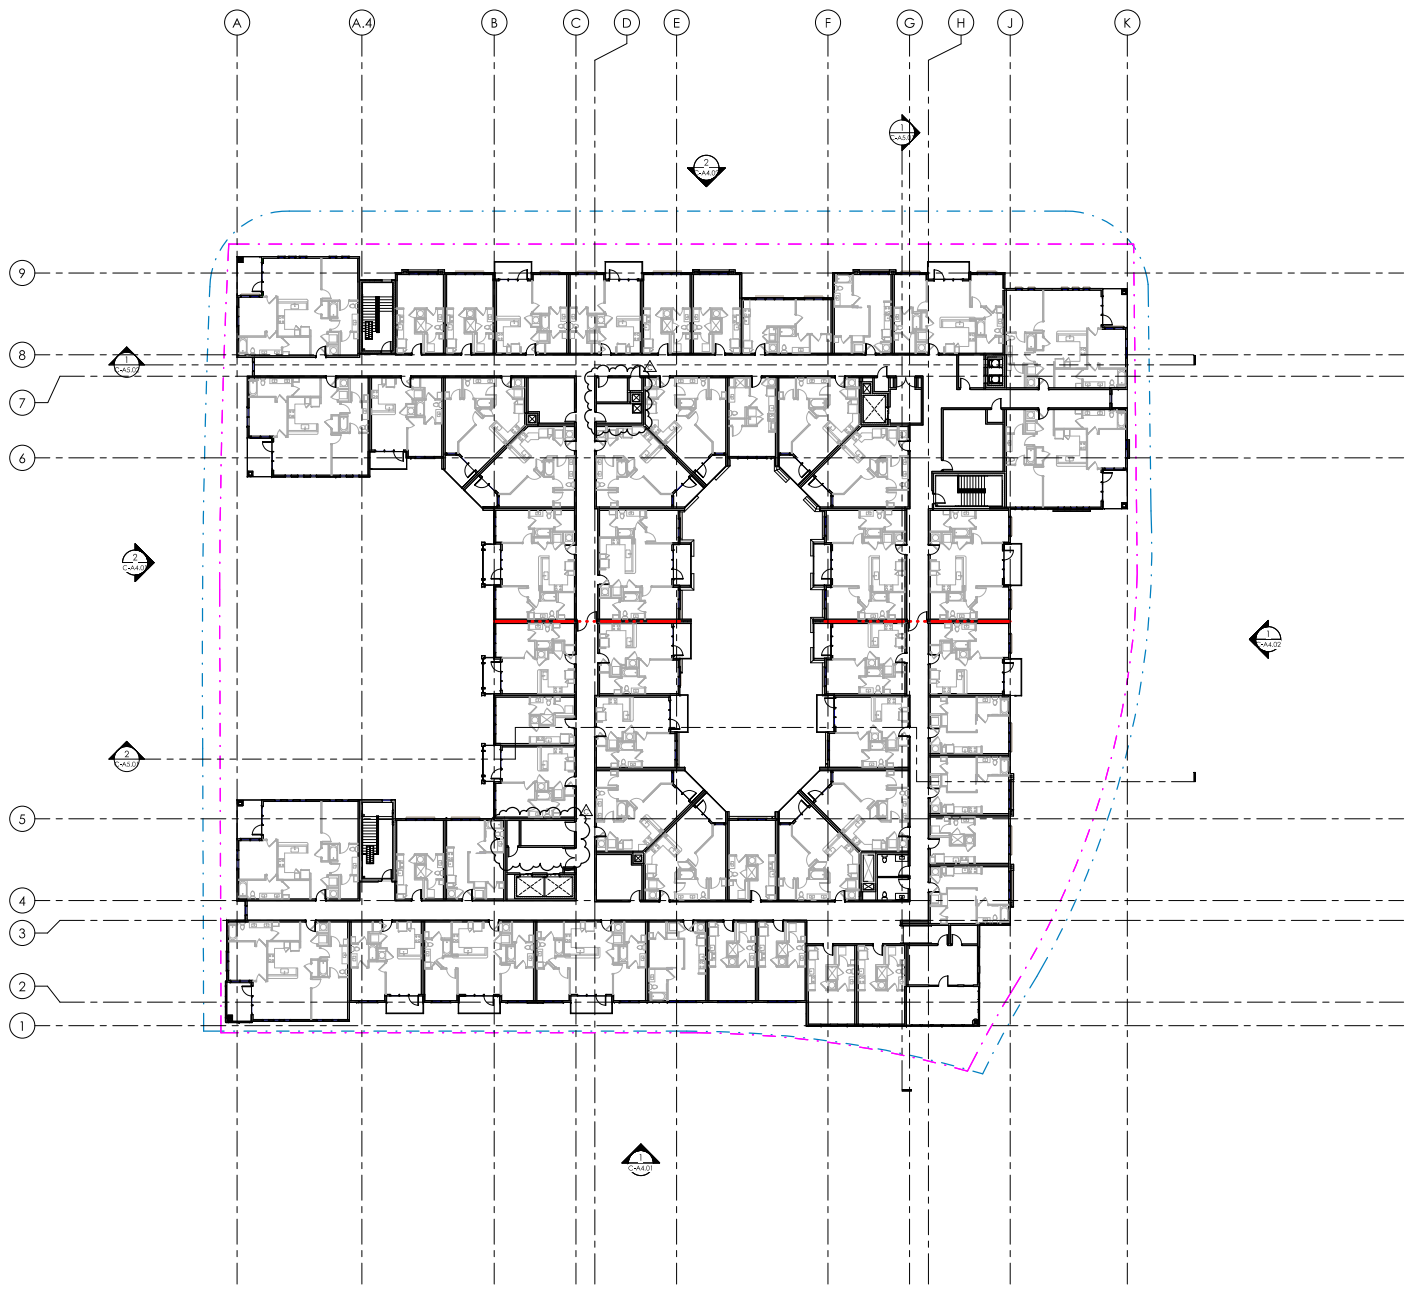

50% CONSTRUCTION DOCUMENTS

LINK CALYX PHASE II



LOCATION / CHAPEL HILL, NC
 PROJECT # / 21GRU230
 DATE / 08-12-2022
 DRAWN / Author

COPYRIGHT 2022 BB+M ARCHITECTURE, PLLC.

Revisions		
No.	Description	Date
A	PER DACP REVIEW COMMENTS	04.08.2022
C	PER DACP REVIEW COMMENTS & CLIENT REVISIONS	08.12.2022

OVERALL PLAN - LEVEL 6

LEVEL 6 - FLOOR PLAN
 SCALE: 1/16" = 1'-0"



C-A1.06

