



8484 GEORGIA AVENUE, SUITE 800, SILVER SPRING, MD 20910
 PHONE: (301) 927-1900 FAX: (301) 927-2800
 www.tooledesign.com

**TOWN OF CHAPEL HILL
 ALTERNATE INTERSECTION DESIGN CONCEPTS
 OTEYS ROAD PROPOSED CROSSING**

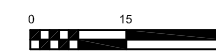


REV. 1:
 REV. 2:
 REV. 3:
 DESIGNED: EM
 DRAWN: EM
 CHECKED: WS
 DATE: 12/22/2014

SHEET NAME:
 Oteys Road
 Proposed Condition
 DRAWING NUMBER
SK-11
 SHEET NUMBER
11 OF **13**

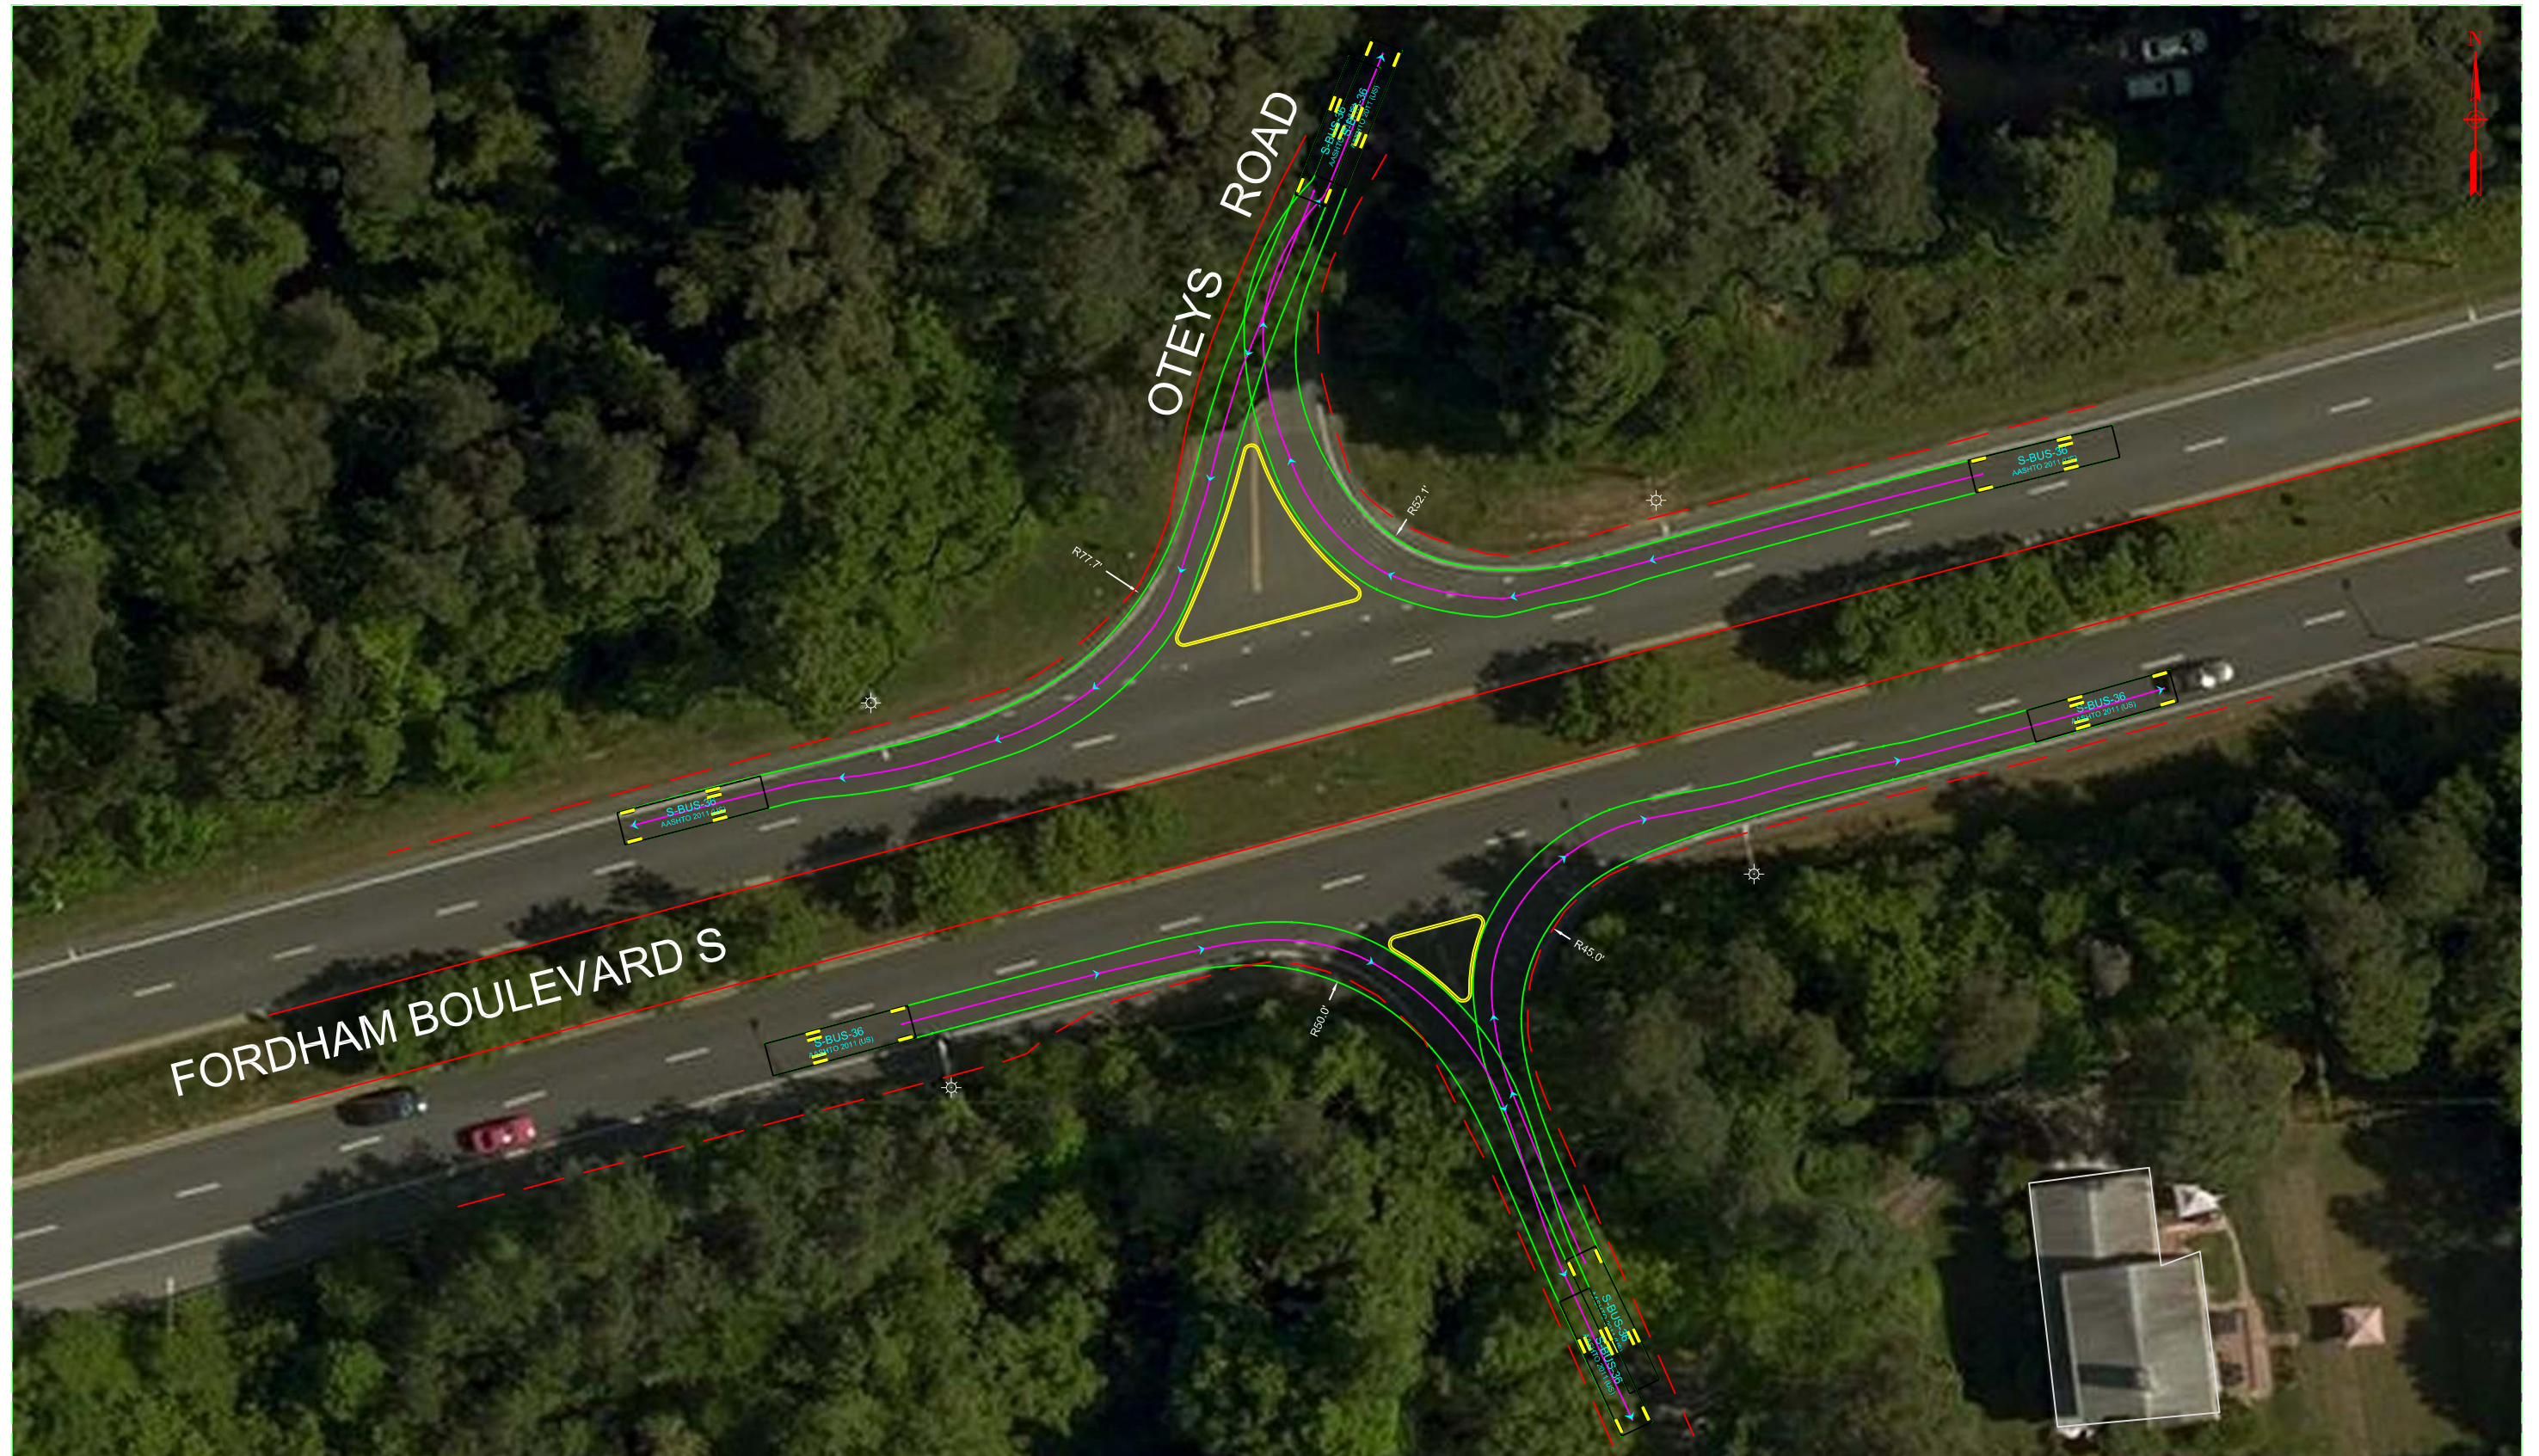

8484 GEORGIA AVENUE, SUITE 800, SILVER SPRING, MD 20910
 PHONE: (301) 927-1900 FAX: (301) 927-2800
 www.tooledesign.com

TOWN OF CHAPEL HILL
ALTERNATE INTERSECTION DESIGN CONCEPTS
OTEYS ROAD AUTO TURN FOR A SCHOOL BUS-36

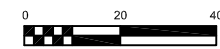

REV. 1:
 REV. 2:
 REV. 3:
 DESIGNED: EM
 DRAWN: EM
 CHECKED: WS
 DATE: 12/22/2014

SHEET NAME:
 Oteys Road
 Autoturn Exhibit
 DRAWING NUMBER
SK-12
 SHEET NUMBER
12 OF **13**