




WEST ELEVATION

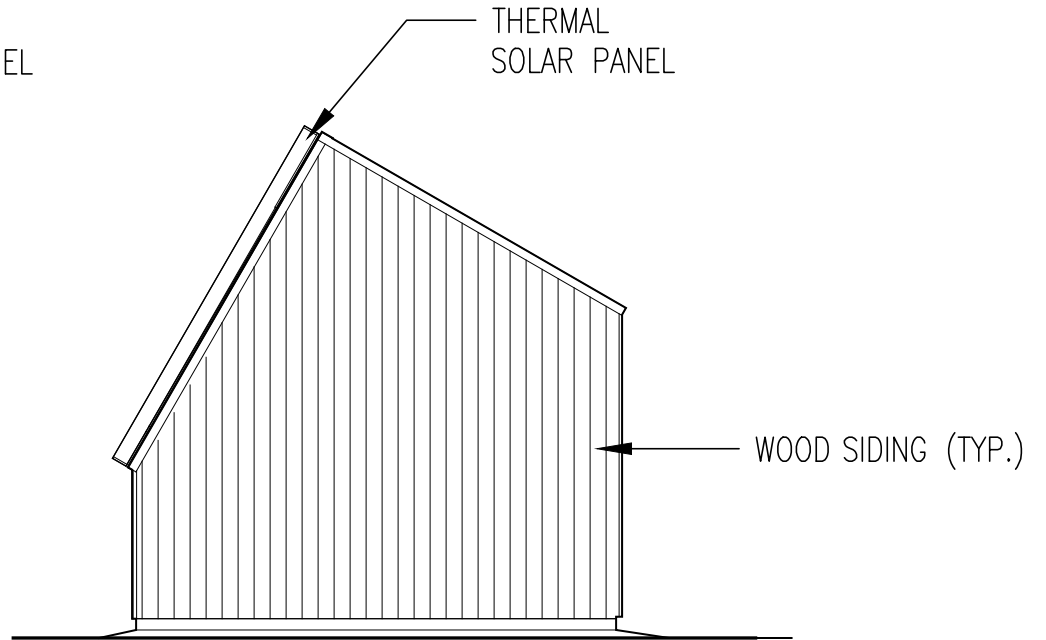


EAST ELEVATION

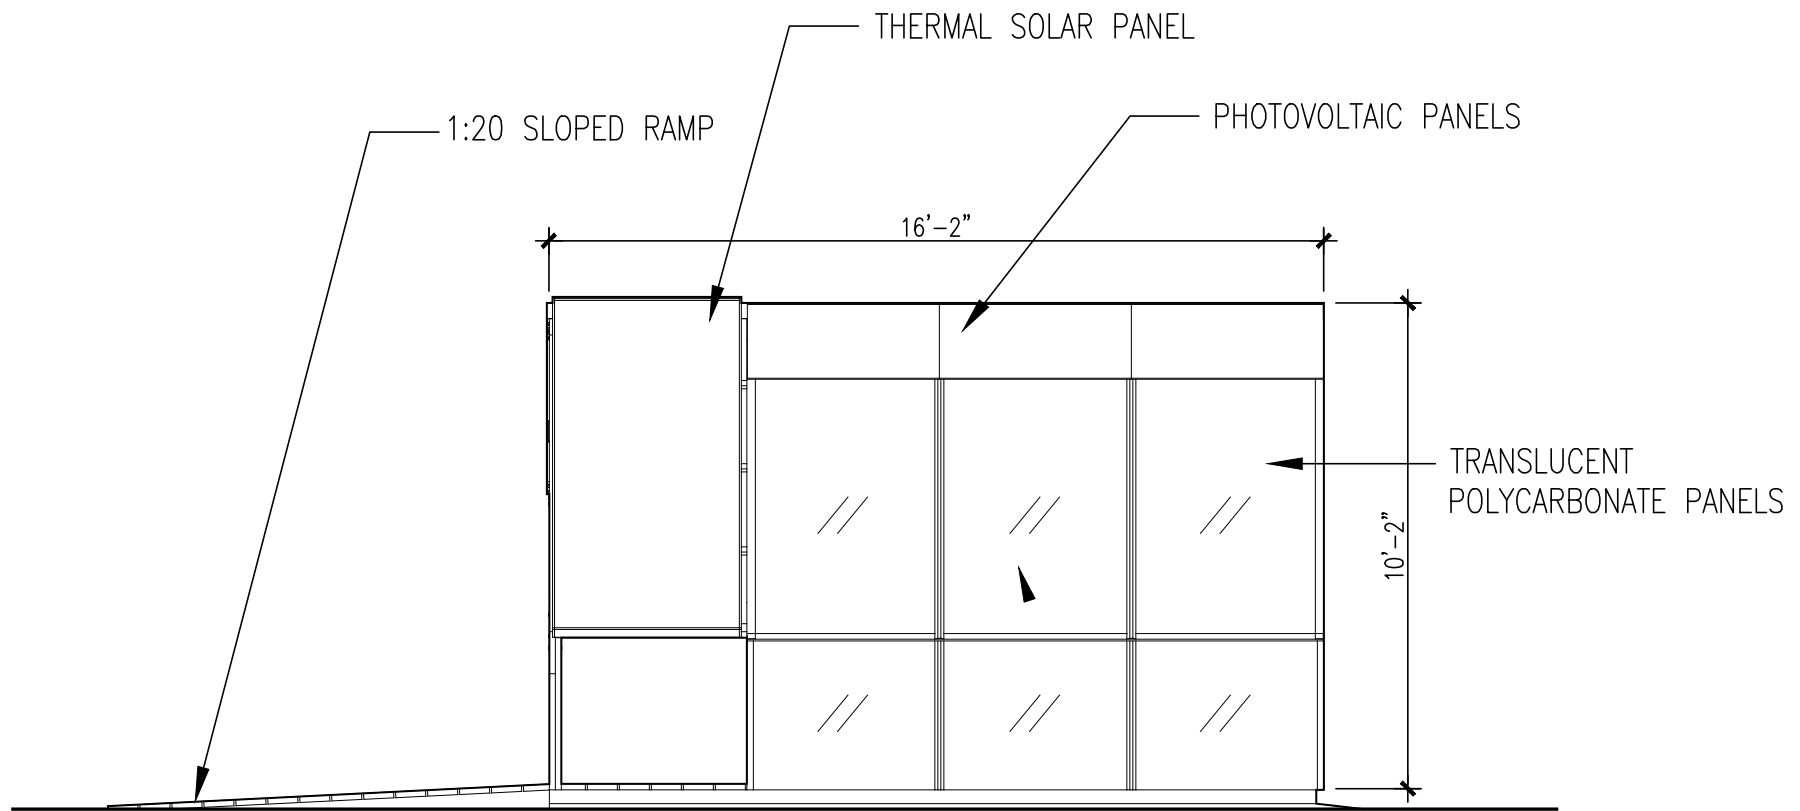

SOUTH ELEVATION

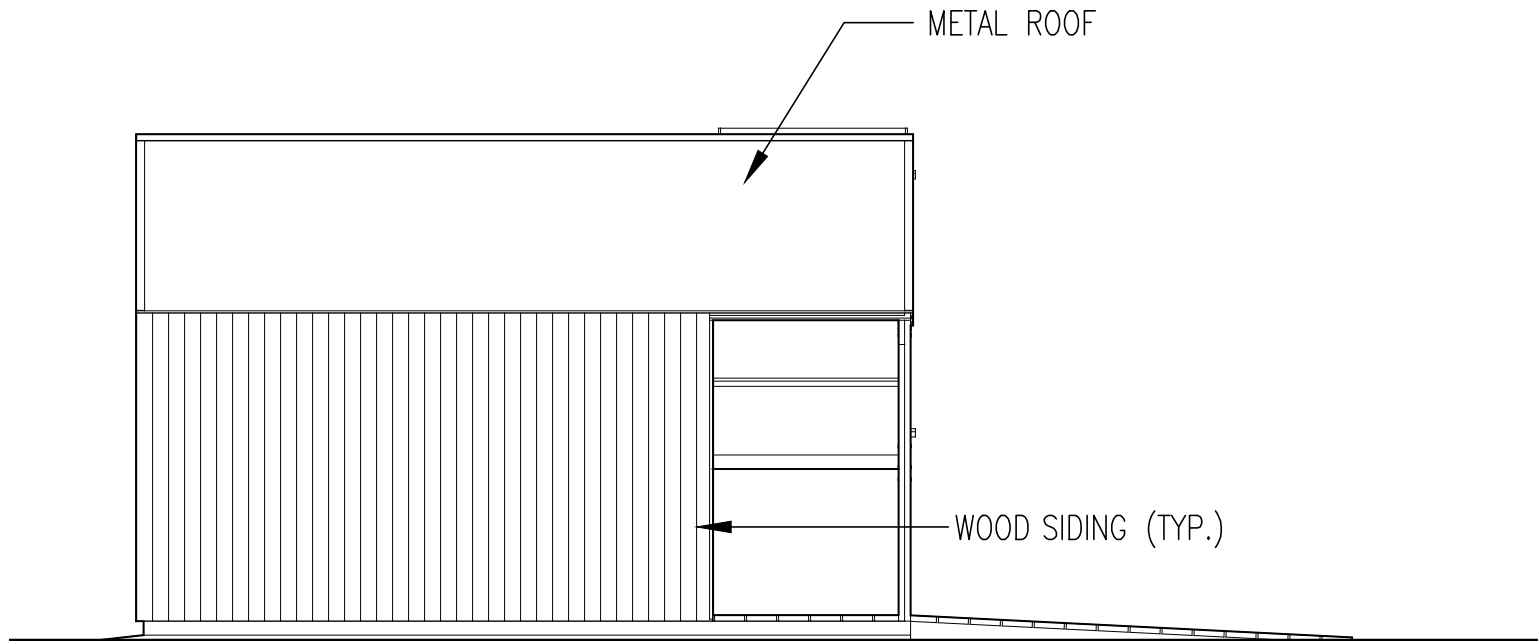

NORTH ELEVATION

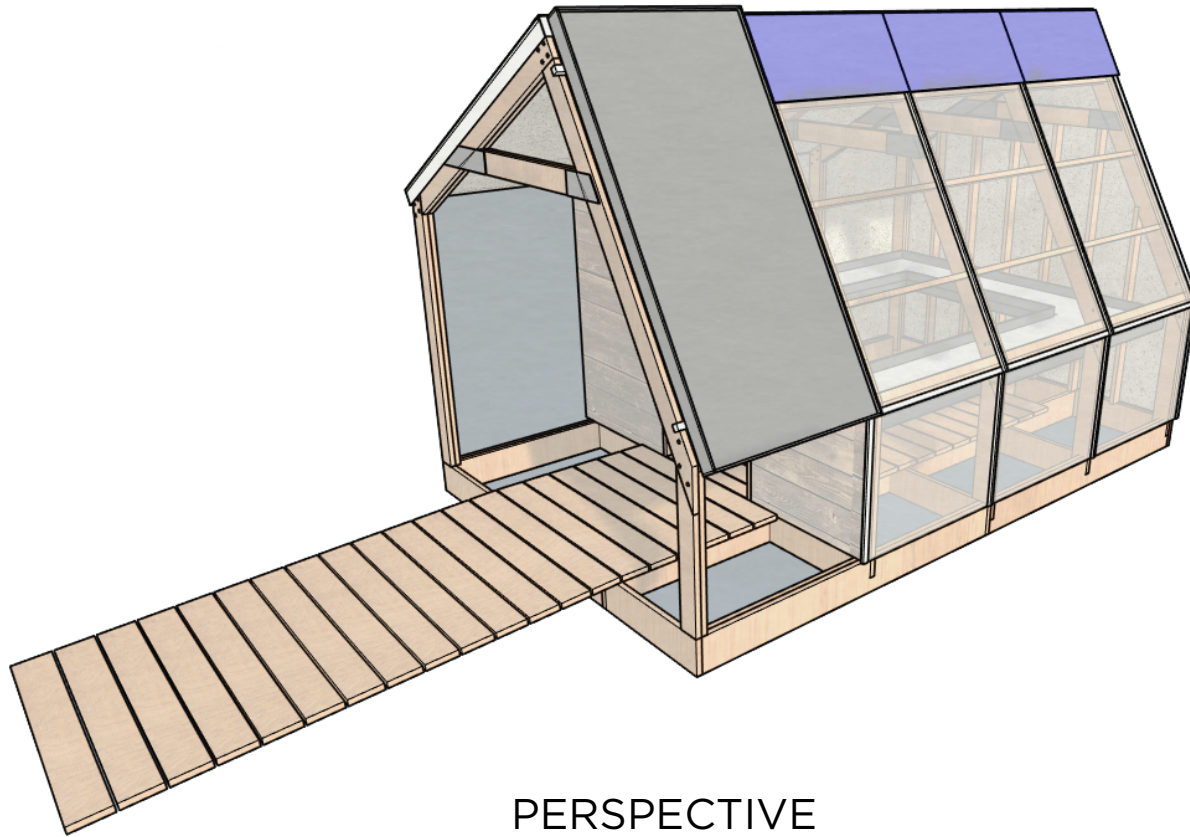

PERSPECTIVE