






JIM SPENCER ARCHITECTS
 304--C EAST MAIN ST.
 P.O. BOX 385
 CARRBORO, NC 27510
 tel 919.960.6680
 fax 919.960.6682
 jspencerjsa@bellsouth.net

Project:
ADDITIONS AND RENOVATIONS FOR
BRADFORD AND CHERYL BRINER
 705 GIMGHOUL ROAD
 CHAPEL HILL, NORTH CAROLINA 27514






THESE DRAWINGS ARE INSTRUMENTS OF SERVICE AND AS SUCH SHALL REMAIN THE PROPERTY OF THE ARCHITECT. THEY HAVE BEEN PREPARED FOR A SPECIFIC PROJECT AND SHALL NOT BE USED IN CONNECTION WITH ANY OTHER PROJECT WITHOUT THE PRIOR WRITTEN PERMISSION OF THE ARCHITECT. ALL RIGHTS RESERVED.
 © 2010 JIM SPENCER ARCHITECTS

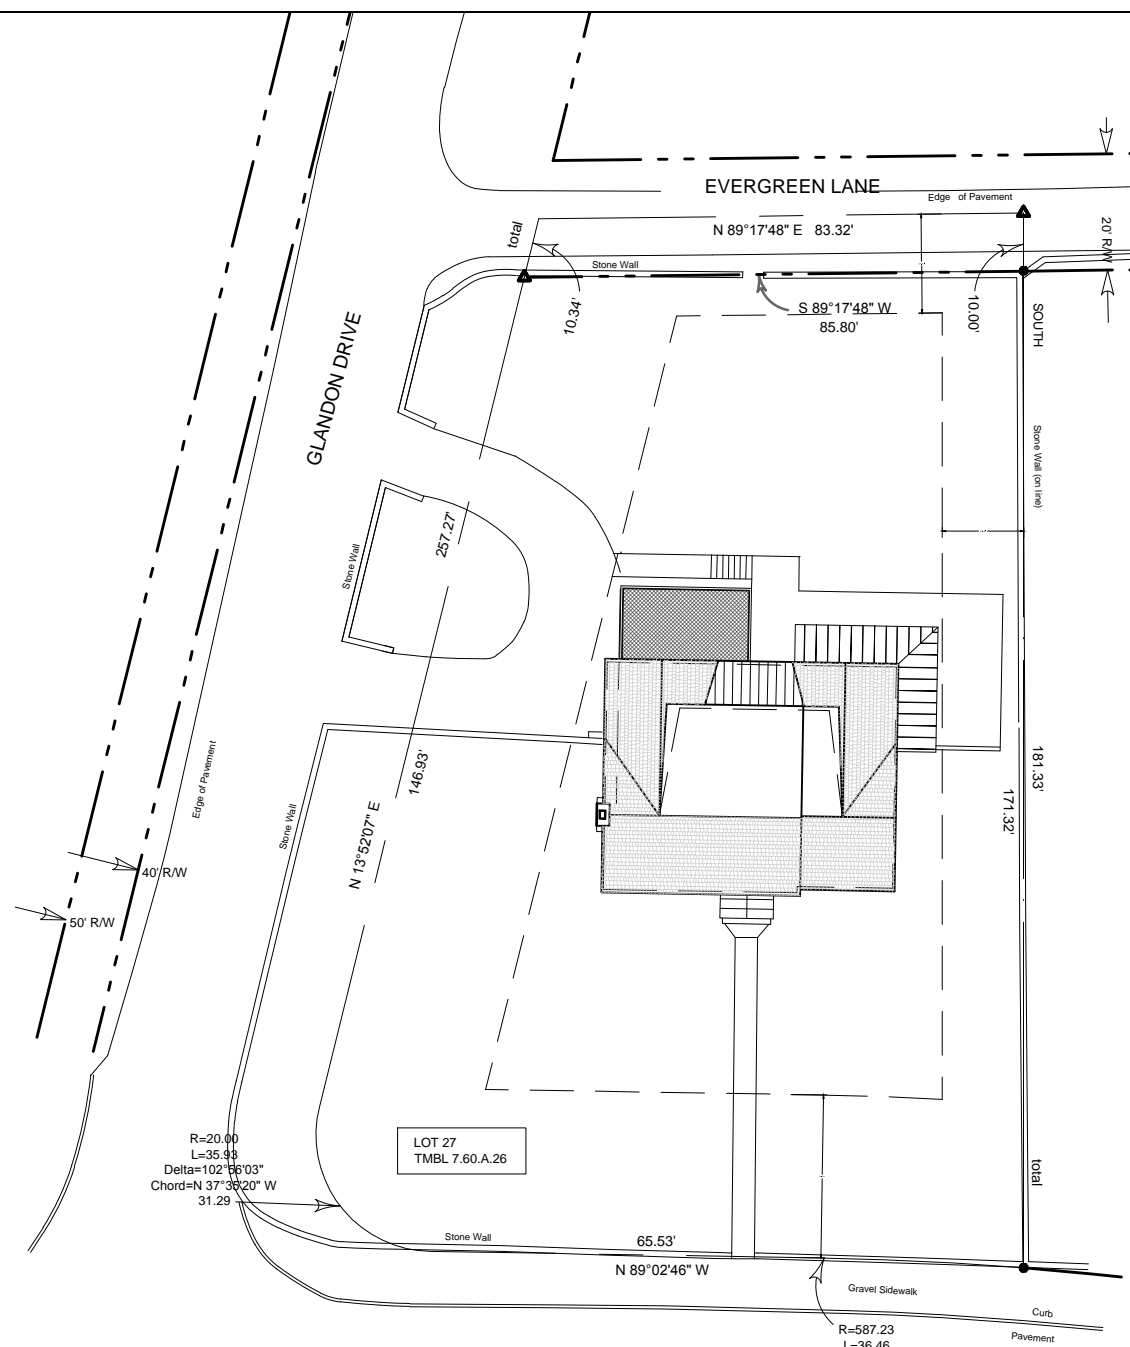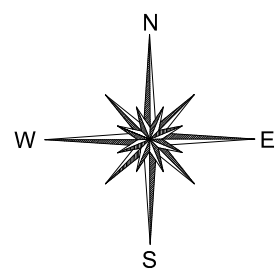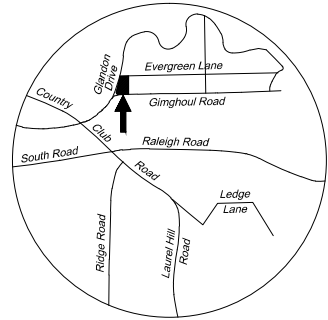

1 EXISTING SITE PLAN
 SD1 SCALE: 1:30

GIMGHOUL ROAD

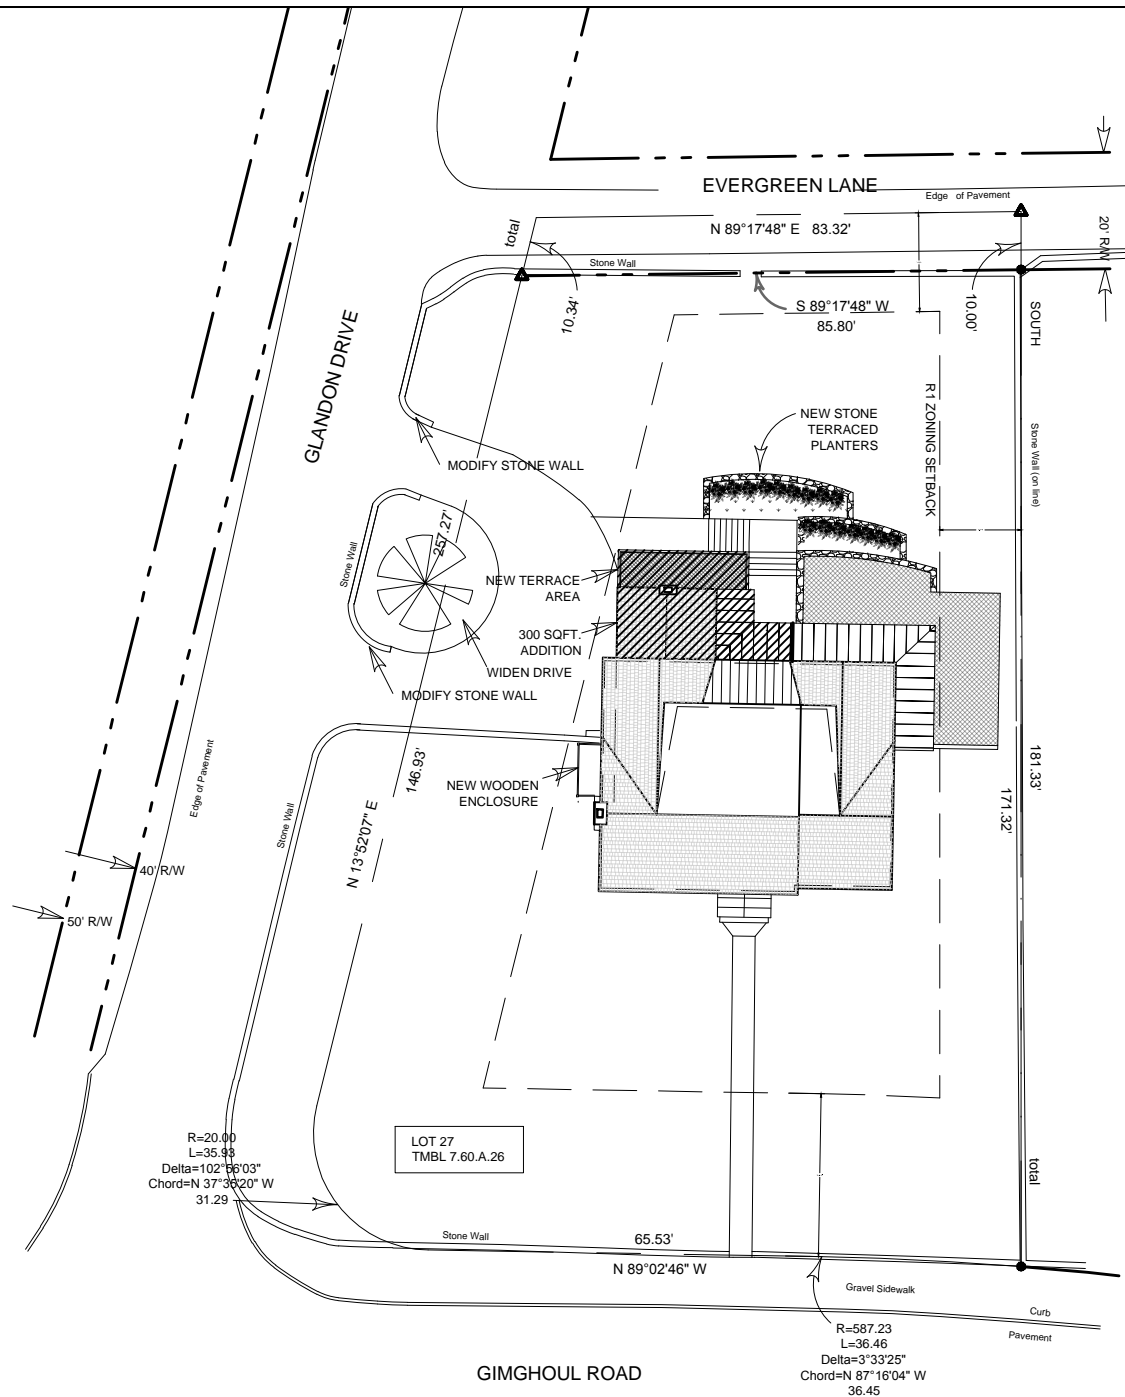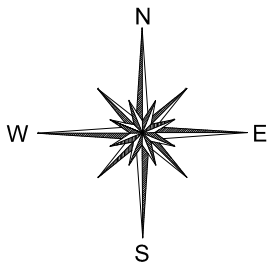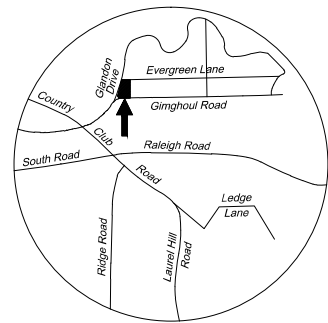

1
SD2 PROPOSED SITE PLAN
SCALE: 1:30



JIM
SPENCER
ARCHITECTS
304-C EAST MAIN ST.
P.O. BOX 385
CARRBORO, NC 27510
tel 919.960.6680
fax 919.960.6682
jspencerjso@bellsouth.net

Project:
ADDITIONS AND
RENOVATIONS FOR
BRADFORD
AND CHERYL
BRINER
705 GIMGHOUL ROAD
CHAPEL HILL,
NORTH CAROLINA
27514



THESE DRAWINGS ARE INSTRUMENTS OF SERVICE AND AS SUCH SHALL REMAIN THE PROPERTY OF THE ARCHITECT. THEY HAVE BEEN PREPARED FOR A SPECIFIC PROJECT AND SHALL NOT BE USED IN CONNECTION WITH ANY OTHER PROJECT WITHOUT THE PRIOR WRITTEN PERMISSION OF THE ARCHITECT. ALL RIGHTS RESERVED.
© 2010 JIM SPENCER ARCHITECTS



1
A1

PROPOSED WEST ELEVATION

SCALE: 1/16" = 1'



JIM
SPENCER
ARCHITECTS

304-C EAST MAIN ST.
P.O. BOX 385
CARRBORO, NC 27510

tel 919.960.6680
fax 919.960.6682
jspencerjsa@bellsouth.net

Project:

ADDITIONS AND
RENOVATIONS FOR

BRADFORD
AND CHERYL
BRINER

705 GIMGHOUL ROAD

CHAPEL HILL,
NORTH CAROLINA
27514



THESE DRAWINGS ARE INSTRUMENTS
OF SERVICE AND AS SUCH SHALL REMAIN
THE PROPERTY OF THE ARCHITECT.
THEY HAVE BEEN PREPARED FOR A
SPECIFIC PROJECT AND SHALL NOT BE
USED IN CONJUNCTION WITH ANY OTHER
PROJECT WITHOUT THE PRIOR WRITTEN
PERMISSION OF THE ARCHITECT. ALL
RIGHTS RESERVED.

© 2010 JIM SPENCER ARCHITECTS



JIM
SPENCER
ARCHITECTS

304-C EAST MAIN ST.
P.O. BOX 385
CARRBORO, NC 27510

tel 919.960.6680
fax 919.960.6682
jspencerjsa@bellsouth.net

Project:

ADDITIONS AND
RENOVATIONS FOR

BRADFORD
AND CHERYL
BRINER

705 GIMGHOUL ROAD

CHAPEL HILL,
NORTH CAROLINA
27514



THESE DRAWINGS ARE INSTRUMENTS
OF SERVICE AND AS SUCH SHALL REMAIN
THE PROPERTY OF THE ARCHITECT.
THEY HAVE BEEN PREPARED FOR A
SPECIFIC PROJECT AND SHALL NOT BE
USED IN CONJUNCTION WITH ANY OTHER
PROJECT WITHOUT THE PRIOR WRITTEN
PERMISSION OF THE ARCHITECT. ALL
RIGHTS RESERVED.
© 2010 JIM SPENCER ARCHITECTS



1
A2

PROPOSED NORTH ELEVATION

SCALE: 1/16" = 1'



JIM
SPENCER
ARCHITECTS

304-C EAST MAIN ST.
P.O. BOX 385
CARRBORO, NC 27510

tel 919.960.6680

fax 919.960.6682

jspencerjsa@bellsouth.net

Project:

ADDITIONS AND
RENOVATIONS FOR

BRADFORD
AND CHERYL
BRINER


705 GIMGHOUL ROAD

CHAPEL HILL,
NORTH CAROLINA
27514



THESE DRAWINGS ARE INSTRUMENTS
OF SERVICE AND AS SUCH SHALL REMAIN
THE PROPERTY OF THE ARCHITECT.
THEY HAVE BEEN PREPARED FOR A
SPECIFIC PROJECT AND SHALL NOT BE
USED IN CONNECTION WITH ANY OTHER
PROJECT WITHOUT THE PRIOR WRITTEN
PERMISSION OF THE ARCHITECT. ALL
RIGHTS RESERVED.

© 2010 JIM SPENCER ARCHITECTS

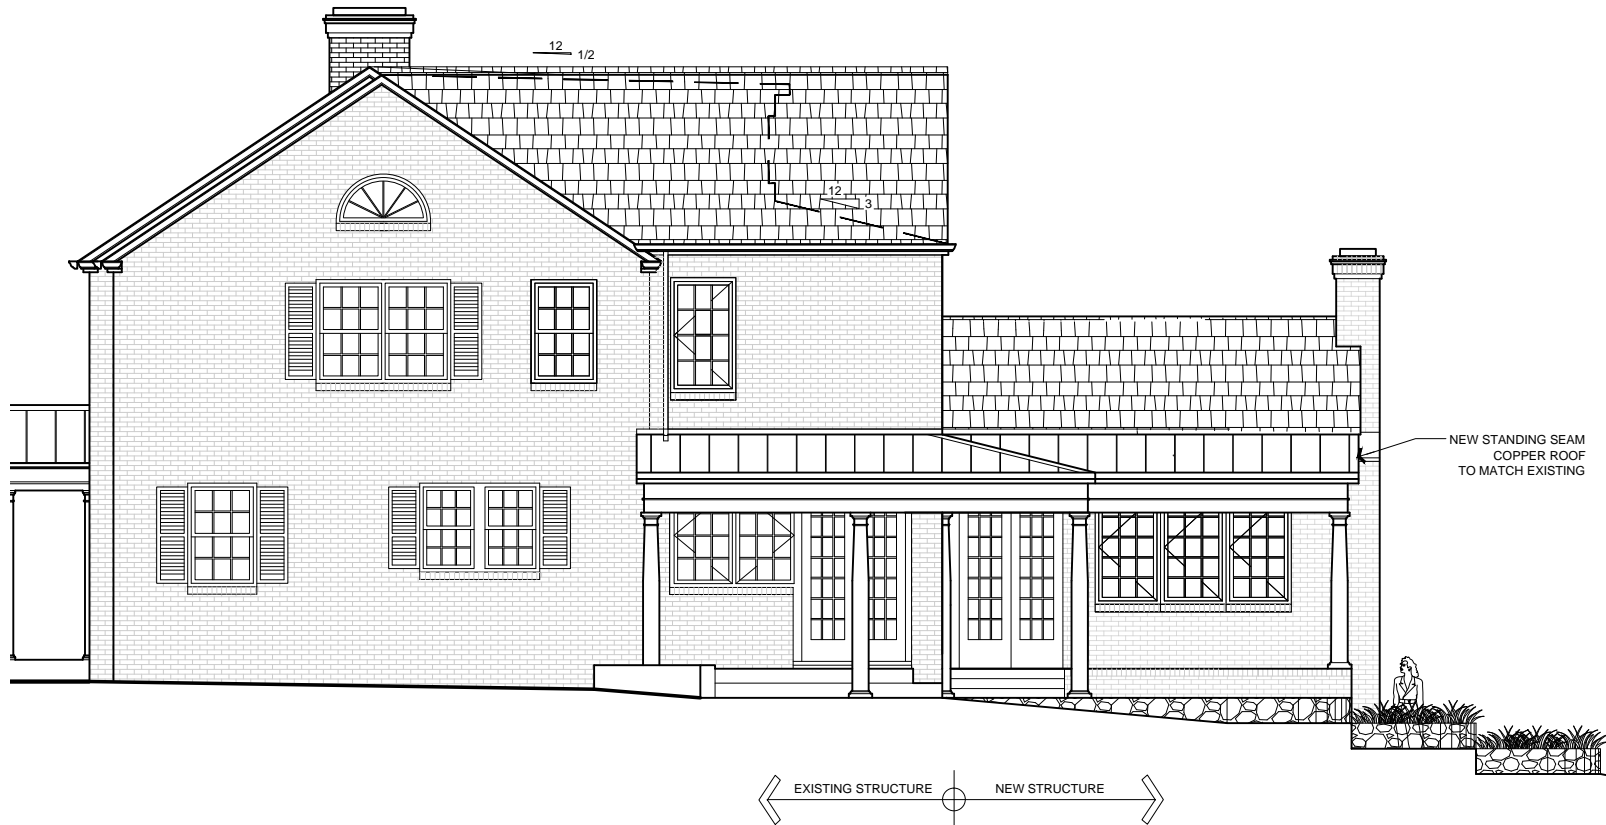

1
A3

PROPOSED EAST ELEVATION

SCALE: 1/16" = 1'



1
A4 EXISTING SOUTH EAST CORNER
SCALE:



2
A4 PROPOSED SOUTH EAST CORNER
SCALE:



JIM
SPENCER
ARCHITECTS

304-C EAST MAIN ST.
P.O. BOX 385
CARRBORO, NC 27510

tel 919.960.6680
fax 919.960.6682
jspencerjsa@bellsouth.net

Project:

ADDITIONS AND
RENOVATIONS FOR

BRADFORD
AND CHERYL
BRINER

705 GIMGHOUL ROAD

CHAPEL HILL,
NORTH CAROLINA
27514



THESE DRAWINGS ARE INSTRUMENTS
OF SERVICE AND AS SUCH SHALL REMAIN
THE PROPERTY OF THE ARCHITECT.
THEY HAVE BEEN PREPARED FOR A
SPECIFIC PROJECT AND SHALL NOT BE
USED IN CONJUNCTION WITH ANY OTHER
PROJECT WITHOUT THE PRIOR WRITTEN
PERMISSION OF THE ARCHITECT. ALL
RIGHTS RESERVED.

© 2010 JIM SPENCER ARCHITECTS



JIM
SPENCER
ARCHITECTS

304-C EAST MAIN ST.
P.O. BOX 385
CARRBORO, NC 27510

tel 919.960.6680
fax 919.960.6682
jspencerjsa@bellsouth.net

Project:

ADDITIONS AND
RENOVATIONS FOR

BRADFORD
AND CHERYL
BRINER

705 GIMGHOUL ROAD

CHAPEL HILL,
NORTH CAROLINA
27514



THESE DRAWINGS ARE INSTRUMENTS
OF SERVICE AND AS SUCH SHALL REMAIN
THE PROPERTY OF THE ARCHITECT.
THEY HAVE BEEN PREPARED FOR A
SPECIFIC PROJECT AND SHALL NOT BE
USED IN CONNECTION WITH ANY OTHER
PROJECT WITHOUT THE PRIOR WRITTEN
PERMISSION OF THE ARCHITECT. ALL
RIGHTS RESERVED.

© 2010 JIM SPENCER ARCHITECTS



1 EXISTING SOUTH WEST
A5 SCALE:



2 PROPOSED SOUTH WEST CORNER
A5 SCALE:



1
A6

PROPOSED WEST ELEVATION OPTION 2

SCALE: 1/16" = 1'



JIM
SPENCER
ARCHITECTS

304-C EAST MAIN ST.
P.O. BOX 385
CARRBORO, NC 27510

tel 919.960.6680
fax 919.960.6682
jspencerjsa@bellsouth.net

Project:

ADDITIONS AND
RENOVATIONS FOR

BRADFORD
AND CHERYL
BRINER

705 GIMGHOUL ROAD

CHAPEL HILL,
NORTH CAROLINA
27514



THESE DRAWINGS ARE INSTRUMENTS
OF SERVICE AND AS SUCH SHALL REMAIN
THE PROPERTY OF THE ARCHITECT.
THEY HAVE BEEN PREPARED FOR A
SPECIFIC PROJECT AND SHALL NOT BE
USED IN CONJUNCTION WITH ANY OTHER
PROJECT WITHOUT THE PRIOR WRITTEN
PERMISSION OF THE ARCHITECT. ALL
RIGHTS RESERVED.

© 2010 JIM SPENCER ARCHITECTS



JIM
SPENCER
ARCHITECTS

304-C EAST MAIN ST.
P.O. BOX 385
CARRBORO, NC 27510
tel 919.960.6680
fax 919.960.6682
jspencerjsa@bellsouth.net


Project:

ADDITIONS AND
RENOVATIONS FOR

BRADFORD
AND CHERYL
BRINER

705 GIMGHOUL ROAD

CHAPEL HILL,
NORTH CAROLINA
27514

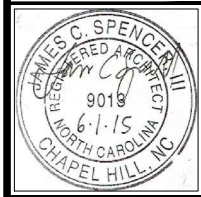

THESE DRAWINGS ARE INSTRUMENTS
OF SERVICE AND AS SUCH SHALL REMAIN
THE PROPERTY OF THE ARCHITECT.
THEY HAVE BEEN PREPARED FOR A
SPECIFIC PROJECT AND SHALL NOT BE
USED IN CONJUNCTION WITH ANY OTHER
PROJECT WITHOUT THE PRIOR WRITTEN
PERMISSION OF THE ARCHITECT. ALL
RIGHTS RESERVED.
© 2010 JIM SPENCER ARCHITECTS



1
A7 PROPOSED NORTH ELEVATION OPTION 2
SCALE: 1/16" = 1'



1
A5 EXISTING SOUTH WEST
SCALE:



2
A8 PROPOSED SOUTH WEST CORNER - OPTION 2
SCALE:



JIM
SPENCER
ARCHITECTS

304-C EAST MAIN ST.
P.O. BOX 385
CARRBORO, NC 27510

tel 919.960.6680
fax 919.960.6682
jspencerjsa@bellsouth.net

Project:

ADDITIONS AND
RENOVATIONS FOR

BRADFORD
AND CHERYL
BRINER

705 GIMGHOUL ROAD

CHAPEL HILL,
NORTH CAROLINA
27514



THESE DRAWINGS ARE INSTRUMENTS
OF SERVICE AND AS SUCH SHALL REMAIN
THE PROPERTY OF THE ARCHITECT.
THEY HAVE BEEN PREPARED FOR A
SPECIFIC PROJECT AND SHALL NOT BE
USED IN CONJUNCTION WITH ANY OTHER
PROJECT WITHOUT THE PRIOR WRITTEN
PERMISSION OF THE ARCHITECT. ALL
RIGHTS RESERVED.

© 2010 JIM SPENCER ARCHITECTS