


CONTRACT NO. 2022  
 BY ORDER OF THE BOARD OF SUPERVISORS OF THE COUNTY OF WAKE COUNTY, N.C.  
 DESIGNATED BY THE BOARD OF SUPERVISORS OF THE COUNTY OF WAKE COUNTY, N.C.  
 PROJECT NO. 2022-0001  
 PROJECT NAME: SOUTH INFRASTRUCTURE  
 PROJECT LOCATION: CHAPEL HILL, N.C.

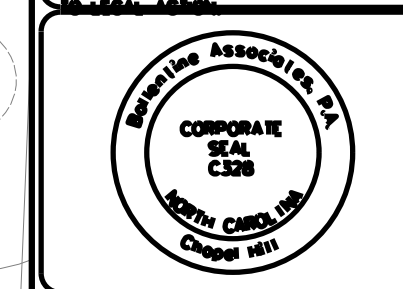

DATE	REVISIONS

OWNER INFORMATION  
**EDWIN PEREZ**  
 117 EDENBURGH SOUTH DRIVE  
 SUITE 110  
 CARY, NC 27511  
 OWNER'S REPRESENTATIVE:  
 JOE DYE  
 (919) 888-5774  
 FAX (919) 888-5774

DATE	ISSUED
21 SEP 22	DACP SUBMITTAL #1

**GLEN LENNOX SOUTH INFRASTRUCTURE**  
 CHAPEL HILL, NC  
 DACP DRAWINGS

JOB # 107013.92  
 DATE: 21 SEP 22  
 SCALE: AS NOTED  
 DRAWN BY: D.W.S.  
 REVIEWED BY: G.J.R.

SHEET  
**L0001-1**




- LEGEND**
- P-1
  - P-2
  - P-3
  - 1 VERTICAL RUNNING BOND PATTERN IN VEHICULAR LANES
  - 2 VERTICAL HERRINGBONE PATTERN IN PARALLEL PARKING AREA
  - 3 HORIZONTAL RUNNING BOND PATTERN IN CROSSWALK AREAS
  - 4 VERTICAL RUNNING BOND PATTERN IN BIKE LANES
  - 5 HORIZONTAL HERRINGBONE PATTERN IN INTERSECTIONS
  - 6 TRIPLE STRETCHER COURSE ALONG ROAD CENTERLINE

**MATERIALS SCHEDULE**

CODE	NAME	USE / AREA	SIZE	COLOR / TYPE / FINISH	MANUFACTURER	MOCK UP	NOTES
P-1	PAVER TYPE 1	ROADWAY	4' x 8' x 2 1/2"	AUTUMN MIX / RUMBLED STORMPAVE	PINE HALL BRICK	YES	CONTRACTOR TO PROVIDE 10'x10' MOCK UP OF ALL AREAS, INCLUDING BANDING PER PAVING LAYOUT PLAN
P-2	PAVER TYPE 2	BICYCLE LANE	4' x 8' x 2 1/2"	LIGHT GRAY / RUMBLED STORMPAVE	PINE HALL BRICK	YES	CONTRACTOR TO PROVIDE 10'x10' MOCK UP OF ALL AREAS, INCLUDING BANDING PER PAVING LAYOUT PLAN
P-3	PAVER TYPE 3	PEDESTRIAN CROSSING / BANDING	4' x 8' x 2 1/2"	COCOA MIX / RUMBLED STORMPAVE	PINE HALL BRICK	YES	CONTRACTOR TO PROVIDE 10'x10' MOCK UP OF ALL AREAS, INCLUDING BANDING PER PAVING LAYOUT PLAN

**WOONERF MATERIALS PLAN**

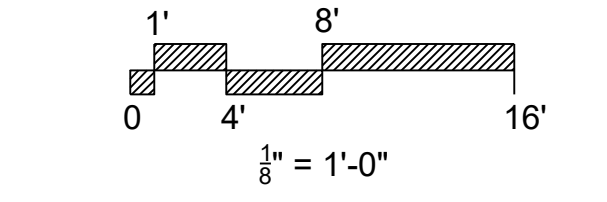

REVIEW DRAWING  
 NOT FOR CONSTRUCTION