


\\chfs\Engineering\Design Manual\Standard Details for 2023 Revision\CAD\CAD details\EC-1000.dwg

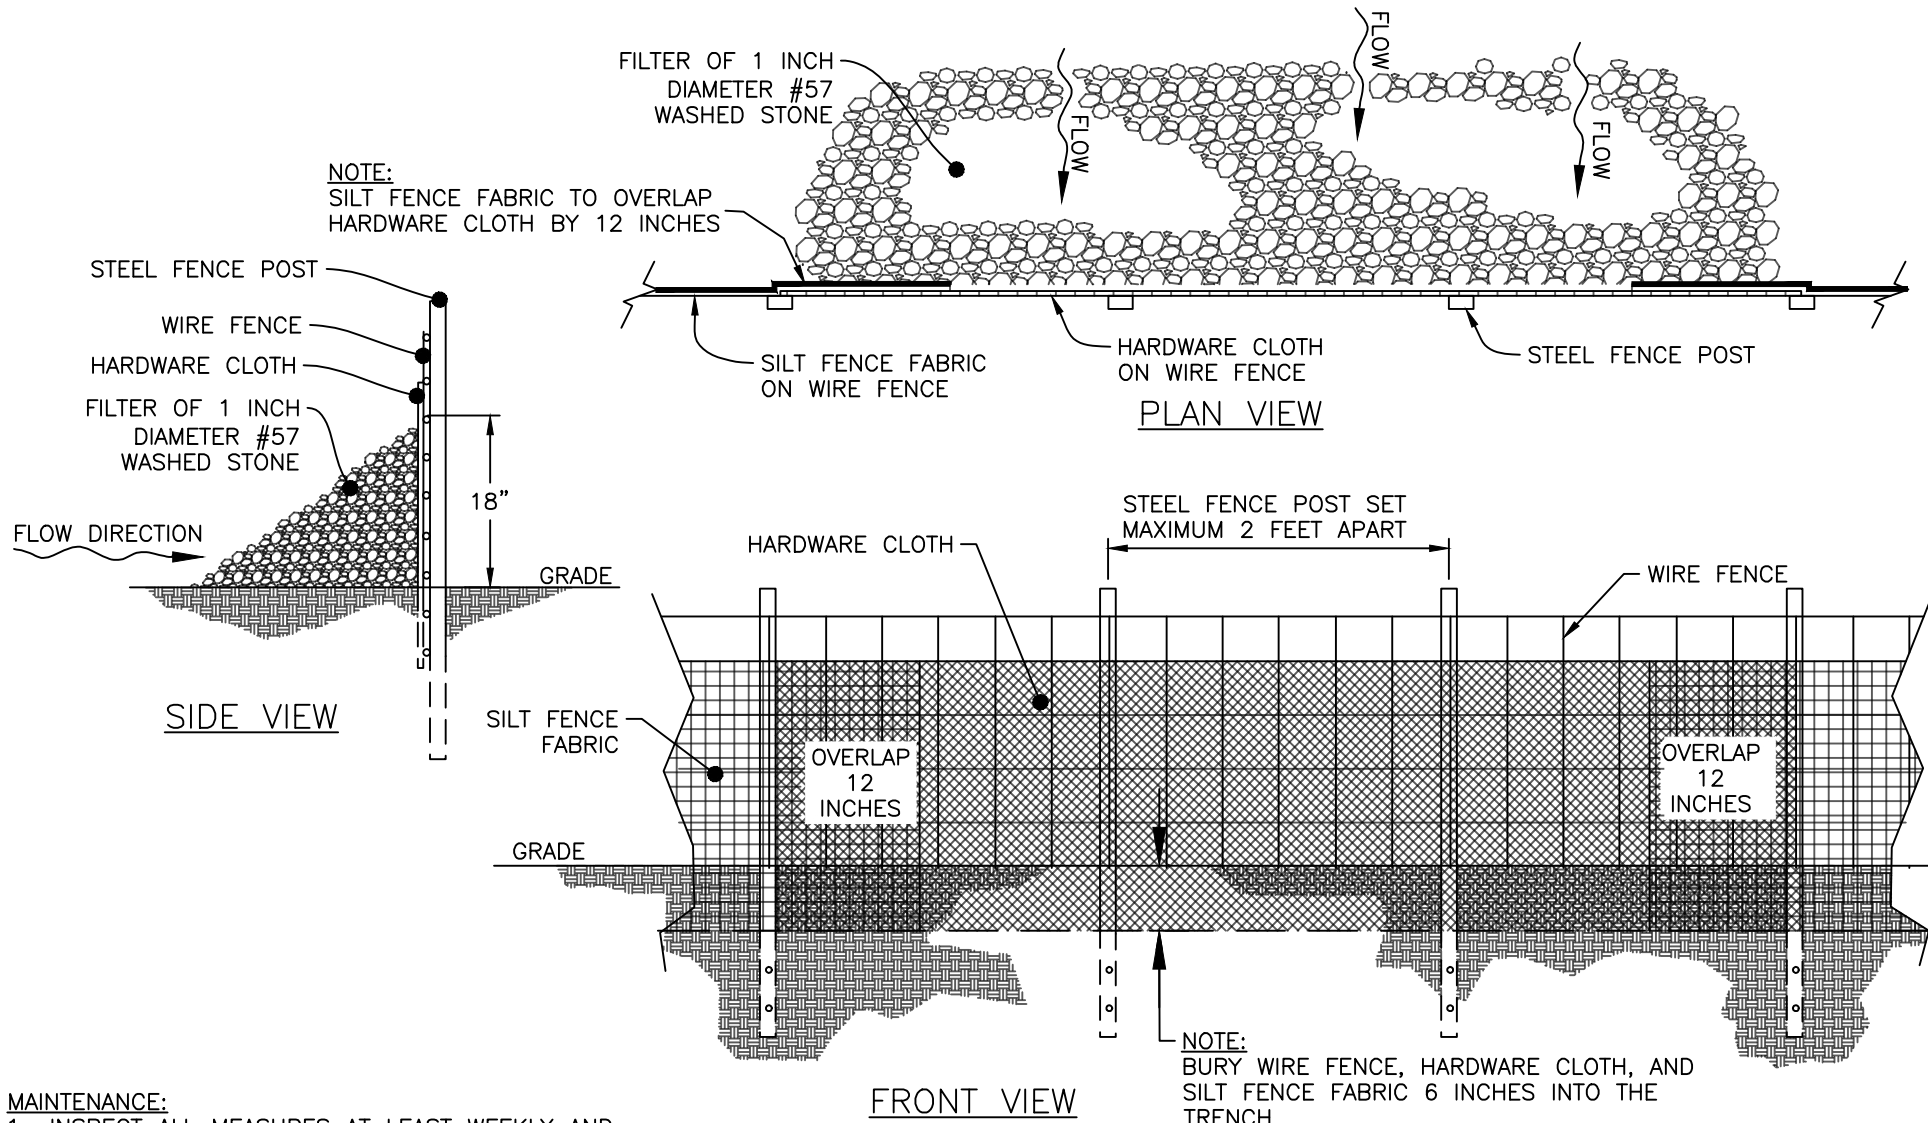

**MAINTENANCE:**

1. INSPECT ALL MEASURES AT LEAST WEEKLY AND AFTER EACH RAINFALL OF 1.0 INCH OR GREATER.
2. REMOVE ACCUMULATED SEDIMENT AND ANY DEBRIS AS NEEDED TO ALLOW FOR ADEQUATE FLOW.
3. INSTALL ADDITIONAL WASHED STONE, OR OTHERWISE RE-FORM SILT FENCE OUTLET, IF HEIGHT OF STONE FALLS BELOW 18-IN.
4. PERIMETER CONTROLS SHALL BE INSPECTED UNTIL LAND DISTURBANCE IS COMPLETE AND THE AREA ABOVE THE MEASURE HAS BEEN PERMANENTLY STABILIZED.

**NOTE:**  
USE SILT FENCE OUTLETS ONLY WHEN DRAINAGE AREA DOES NOT EXCEED 1/4 ACRE AND THERE IS LOW AREA. USE AS A REPAIR OF SILT FENCE FAILURES

" NOT TO SCALE "



TOWN OF CHAPEL HILL  
STANDARD DETAIL

REVISIONS

05/2024

STANDARD  
SILT FENCE  
OUTLET

DATE: 02/2017

EC-10.00