


NOTE:
 TO BE USED ONLY ON A CASE-BY-CASE BASIS AS
 APPROVED BY THE TOWN OF CARY
 TRANSPORTATION & FACILITIES DEPARTMENT.

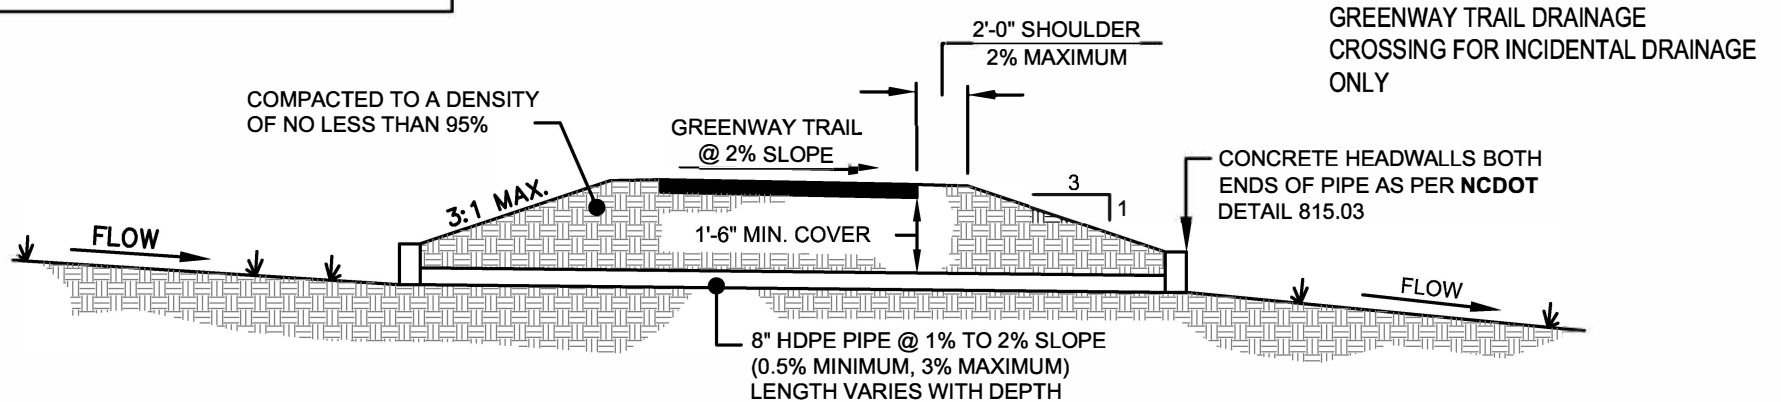

CROSS SECTION "A-A"



DAT E02/2017

TOWN OF CHAPEL HILL
 STANDARD DETAIL

REVISIONS

**GREENWAY TRAIL
 DRAINAGE CROSSING
 FOR INCIDENTAL
 DRAINAGE ONLY**

PR-3.00

" NOT TO SCALE "