


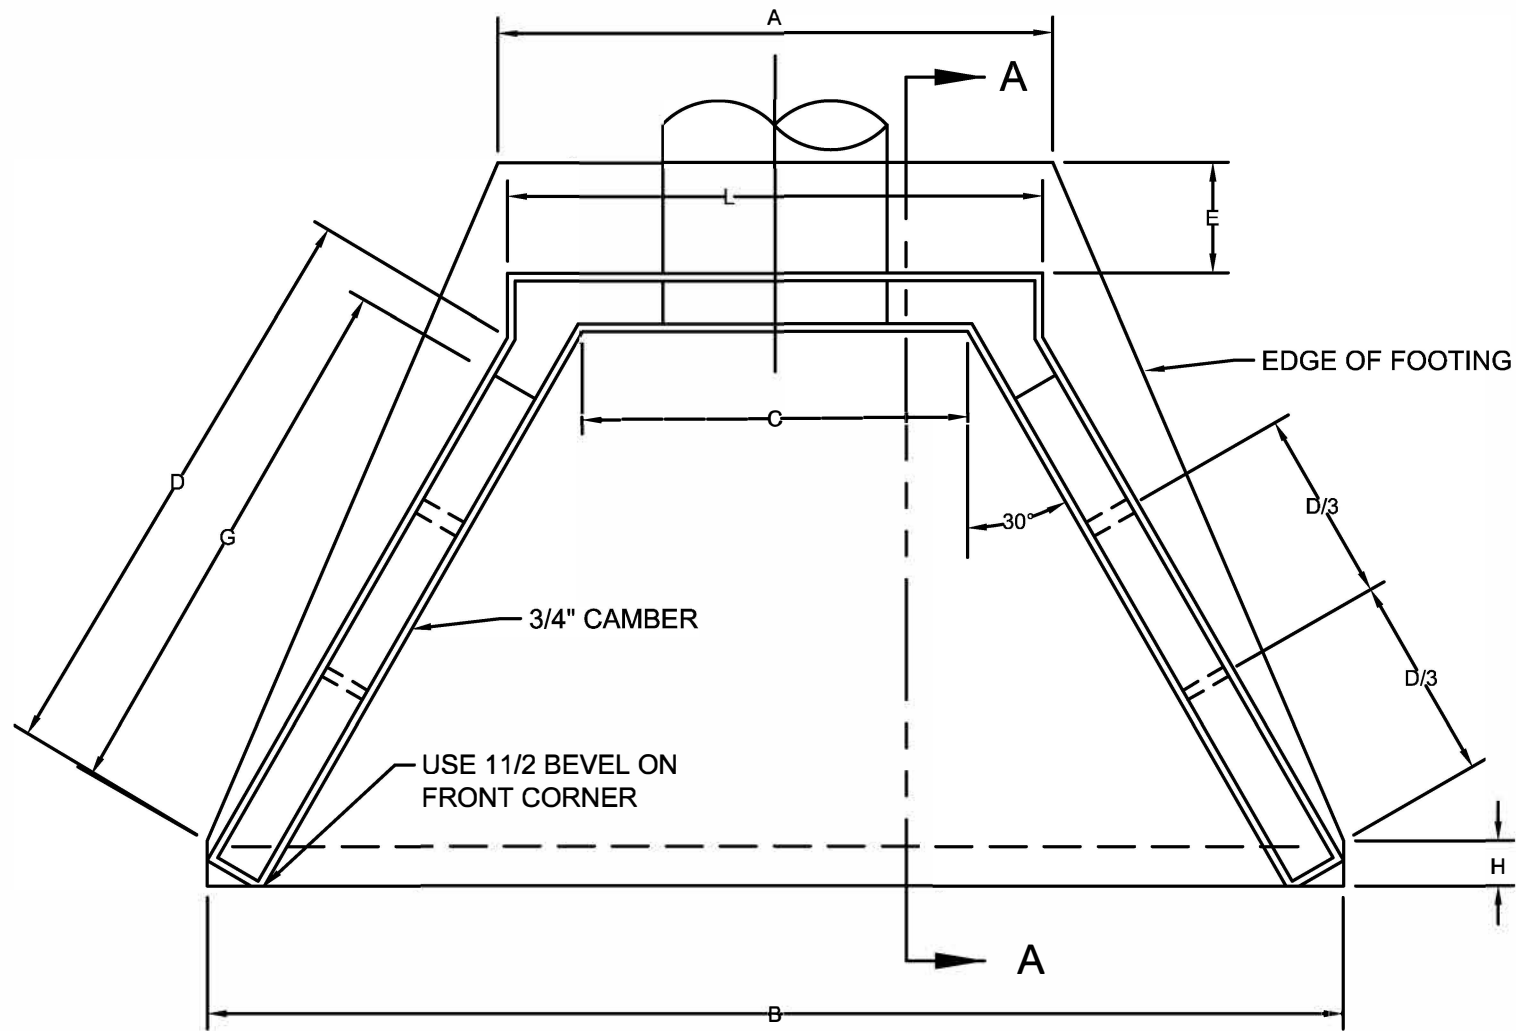

PLAN VIEW

NOTES:

1. SEE STANDARD DETAIL SD-0.05 AND SD-0.06 FOR DIMENSIONS.
2. SEE STANDARD DETAIL SD-02 FOR SECTION A-A.
3. USE 3500 P.S.I. CONCRETE.

" NOT TO SCALE "



DATE: 02/2017

**TOWN OF CHAPEL HILL
STANDARD DETAIL**

REVISIONS

**REINFORCED
CONCRETE
HEADWALL**

SW-1.01