



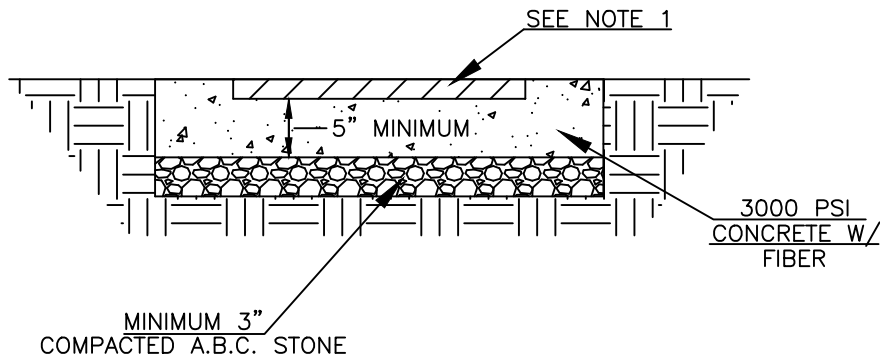

ENGINEERING DEPARTMENT
STANDARD DETAILS

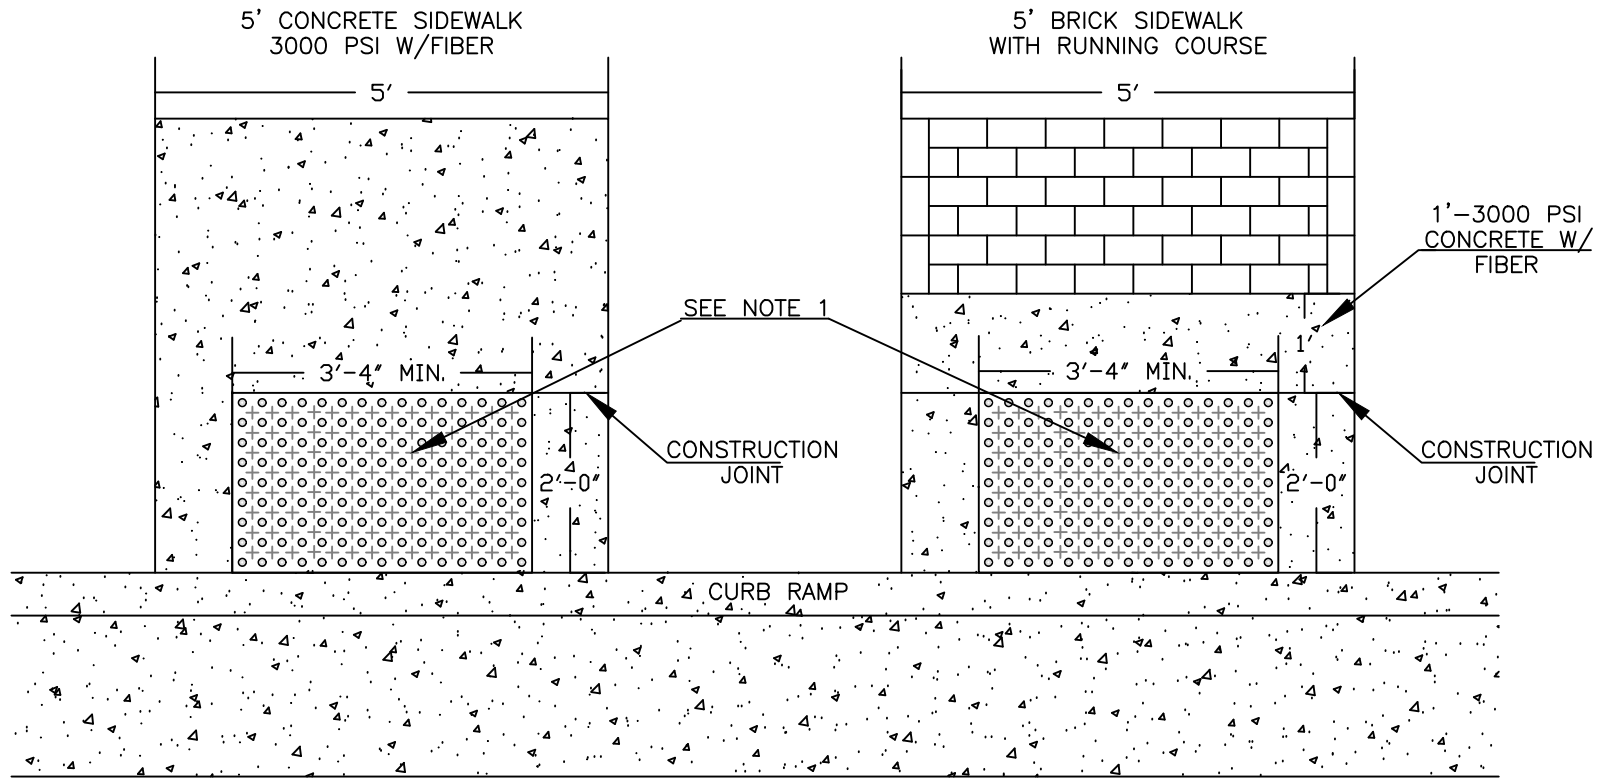

1. USE "ACCESS TILE TACTILE SYSTEMS" TRUNCATED DOME, DETECTABLE WARNING TACTILE SURFACE IN BRICK RED TO MEET CURRENT ADA SPECIFICATIONS.

NOTE: DRAWING NOT TO SCALE

TITLE:		REVISIONS	DET. NO.
ACCESSIBLE RAMP WITH DETECTABLE WARNING DOMES	DATE	BY	T-2.06
	4/11/06	MCR	
	5/8/07	LRT	
	7/27/22	DJF	