


UNREINFORCED SIDEWALK W/THICKENED EDGE



SIDEWALK W/REINFORCED TURNDOWN

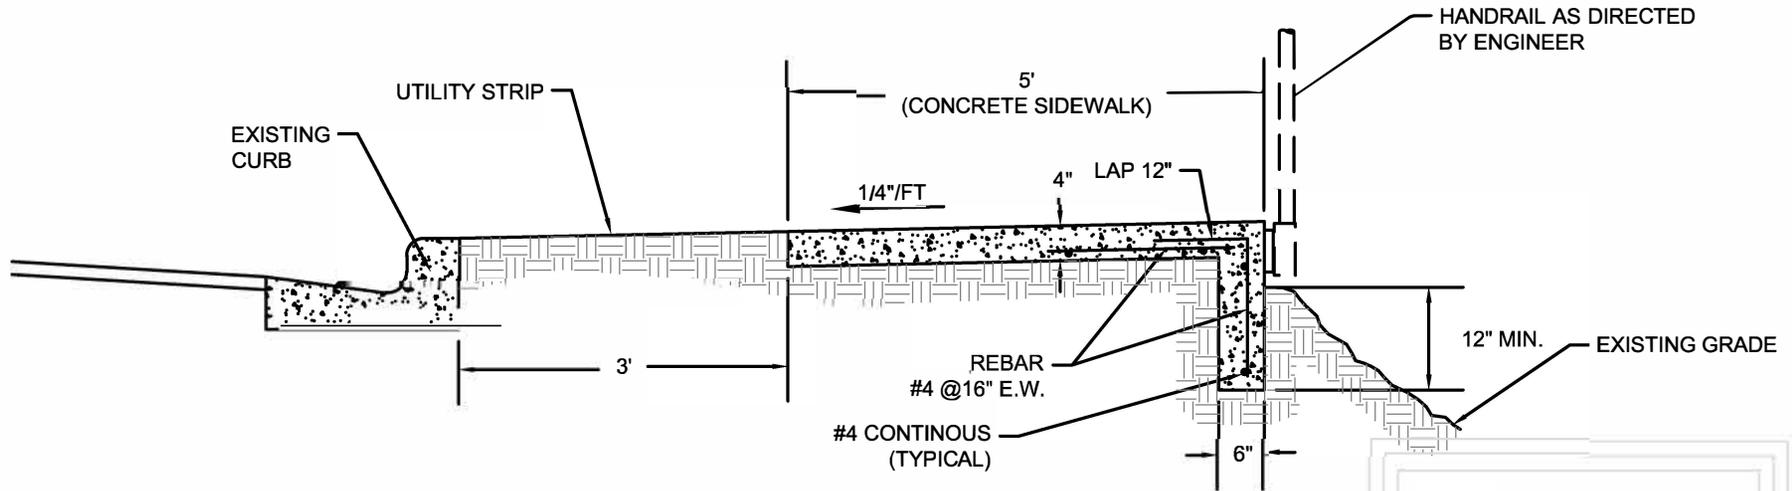

**TOWN OF CHAPEL HILL
STANDARD DETAIL**

REVISIONS

**SPECIAL SIDEWALK
DETAILS
(THICKENED EDGE &
TURNDOWN)**

DATE: 02/2017

T-8.02

" NOT TO SCALE "