


PLAN

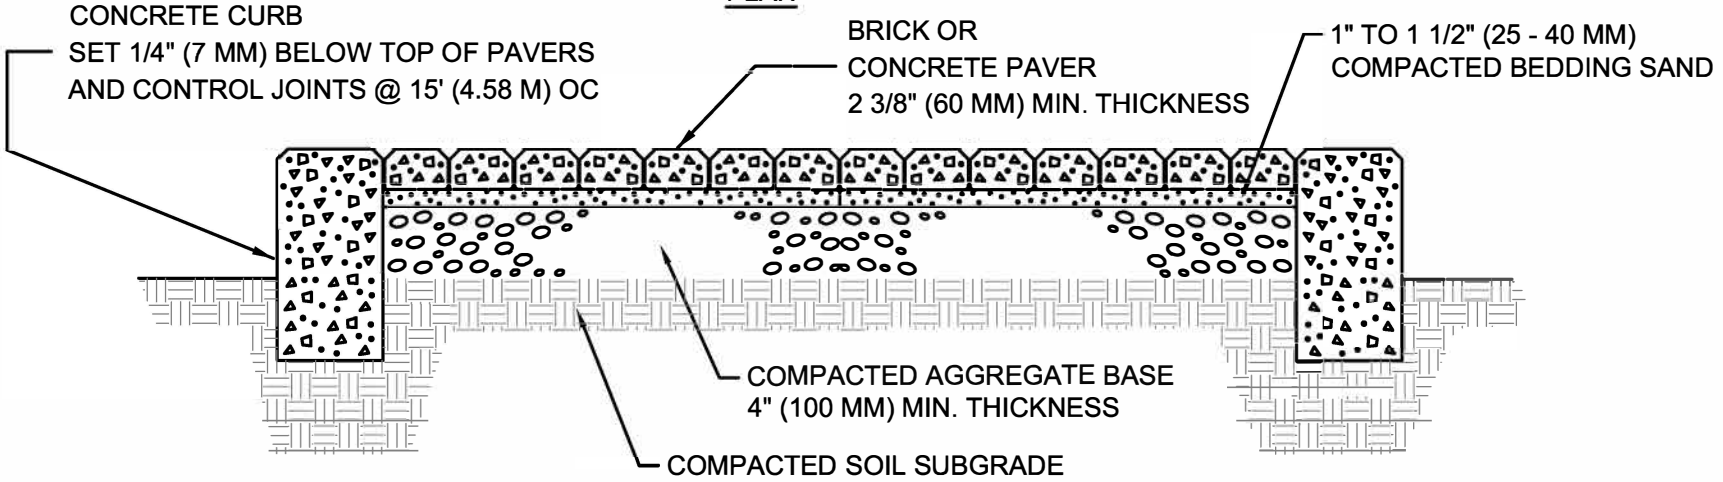

SECTION A-A

NOTES:

1. BRICK OR CONCRETE PAVERS ALLOWED ONLY UNDER SPECIAL CONDITIONS.
2. THICKNESS OF BASE MAY VARY WITH SUBGRADE/TRAFFIC CONDITIONS.
3. SCATTER SAND OR SCREENINGS OVER COMPLETE WORK AND SWEEP INTO CRACKS.
4. CONCRETE PAVERS SHOULD CONFORM TO REQUIREMENTS OF ASTM C-1319. BRICK PAVERS SHOULD CONFORM TO REQUIREMENTS OF ASTM C902-95.
5. TRIANGLE BRICK COMPANY #1630P PAVER (OR EQUAL) TYPICAL.
6. RUNNING COURSE SET WITH PORTLAND CEMENT MOTAR BETWEEN & BELOW OR WITH CURB.



**TOWN OF CHAPEL HILL
STANDARD DETAIL**

REVISIONS

BRICK SIDEWALK

DATE: 02/2017

T-8.04

" NOT TO SCALE "