



1000 Lancaster Street  
 Suite 430  
 Baltimore, MD 21202  
 t: 410.384.4244  
 f: 443.569.6430  
 www.ci-designinc.com

250 Summer Street  
 2nd Floor  
 Boston, Massachusetts 02210  
 (800) 978.5606  
 t 1 617.848.9511

414 Fayetteville Street  
 Raleigh, North Carolina 27601

(800) 978.5606  
 t 1 919.589.1820

**CLIENT**

TRINISC RESIDENTIAL GROUP  
 110 CORCORAN STREET, 5TH FLOOR  
 DURHAM, NORTH CAROLINA, 27701  
 PHONE: 919.884.7395

**AURA**  
**CONDITIONAL ZONING PERMIT**  
**NORTH ESTES DRIVE**  
 CHAPEL HILL, NORTH CAROLINA, 27516

**REVISIONS**

- 1. 11.13.2020 REVISED PER 1ST CZP COMMENTS
- 2. 12.17.2020 REVISED PER 2ND CZP COMMENTS


**PLAN INFORMATION**

PROJECT NO.: Author


SCALE: As indicated  
 DATE: 09/24/2020

**ELEVATIONS**


**A5.00**

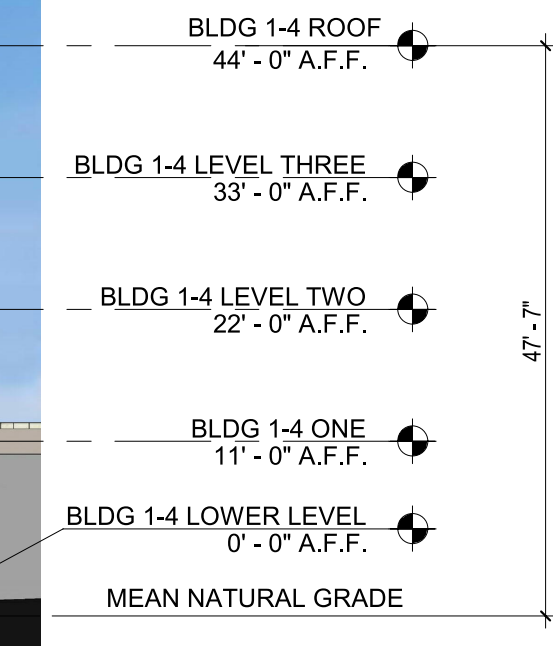


**BUILDING 1 - EAST ELEVATION**  
 1/16" = 1'-0" **1**

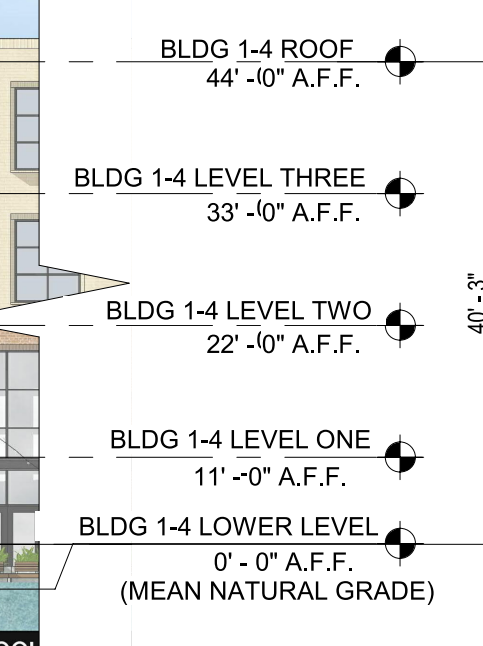

**BUILDING 1 - NORTH ELEVATION 1**  
 1/16" = 1'-0" **2**

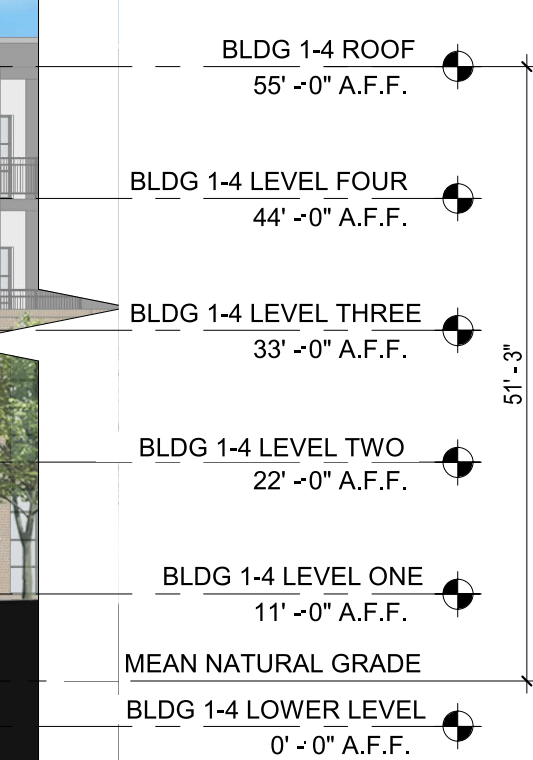

**BUILDING 1 - NORTH ELEVATION 2**  
 1/16" = 1'-0" **3**

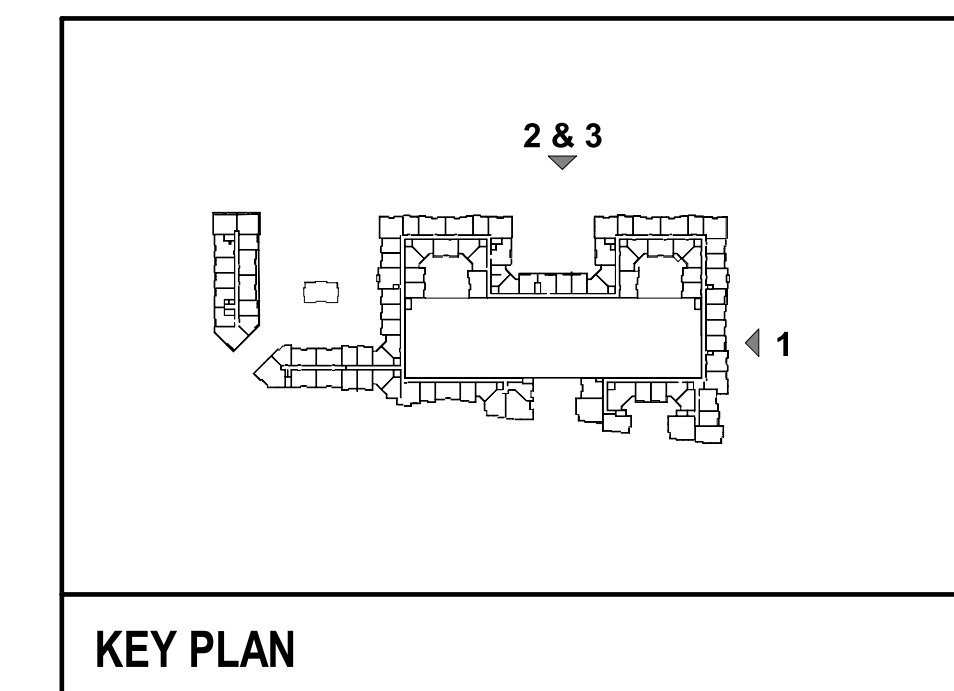

**KEY PLAN**



1000 Lancaster Street  
 Suite 430  
 Baltimore, MD 21202  
 t: 410.384.4244  
 f: 443.569.6430  
 www.ci-designinc.com

250 Summer Street  
 2nd Floor  
 Boston, Massachusetts 02210  
 (800) 978.5606  
 t: 617.848.9511

414 Fayetteville Street  
 Raleigh, North Carolina 27601

(800) 978.5606  
 t: 919.589.1820

**CLIENT**

TRINIC RESIDENTIAL GROUP  
 110 CORCORAN STREET, 5TH FLOOR  
 DURHAM, NORTH CAROLINA, 27701  
 PHONE: 919.884.7395

**AURA**  
 CONDITIONAL ZONING PERMIT  
 NORTH ESTES DRIVE  
 CHAPEL HILL, NORTH CAROLINA, 27516



BUILDING 5 - EAST ELEVATION  
 1/16" = 1'-0" **1**



BUILDING 5 - WEST ELEVATION  
 1/16" = 1'-0" **2**

BLDG 5 ROOF  
 49'-0" A.F.F.  
 BLDG 5 LEVEL THREE  
 38'-0" A.F.F.  
 BLDG 5 LEVEL TWO  
 27'-0" A.F.F.  
 BLDG 5 LEVEL ONE  
 16'-0" A.F.F.  
 BLDG 5 LOWER LEVEL  
 0'-0" A.F.F.  
 (MEAN NATURAL GRADE)



BUILDING 6 - EAST ELEVATION  
 1/16" = 1'-0" **3**



BUILDING 6 - NORTH ELEVATION  
 1/16" = 1'-0" **4**



BUILDING 6 - SOUTH ELEVATION  
 1/16" = 1'-0" **5**

BLDG 6 ROOF  
 14'-0" A.F.F.  
 BLDG 6 LOWER LEVEL  
 0'-0" A.F.F.  
 (MEAN NATURAL GRADE)




BUILDING 1 - PLAZA NORTH  
 1/16" = 1'-0" **6**

BLDG 1-4 ROOF  
 44'-0" A.F.F.  
 BLDG 1-4 LEVEL THREE  
 33'-0" A.F.F.  
 BLDG 1-4 LEVEL TWO  
 22'-0" A.F.F.  
 BLDG 1-4 LEVEL ONE  
 11'-0" A.F.F.  
 BLDG 1-4 LOWER LEVEL  
 0'-0" A.F.F.  
 (MEAN NATURAL GRADE)



BUILDING 1 - WEST ELEVATION  
 1/16" = 1'-0" **7**

BLDG 1-4 ROOF  
 44'-0" A.F.F.  
 BLDG 1-4 LEVEL THREE  
 33'-0" A.F.F.  
 BLDG 1-4 LEVEL TWO  
 22'-0" A.F.F.  
 BLDG 1-4 LEVEL ONE  
 11'-0" A.F.F.  
 BLDG 1-4 LOWER LEVEL  
 0'-0" A.F.F.  
 MEAN NATURAL GRADE

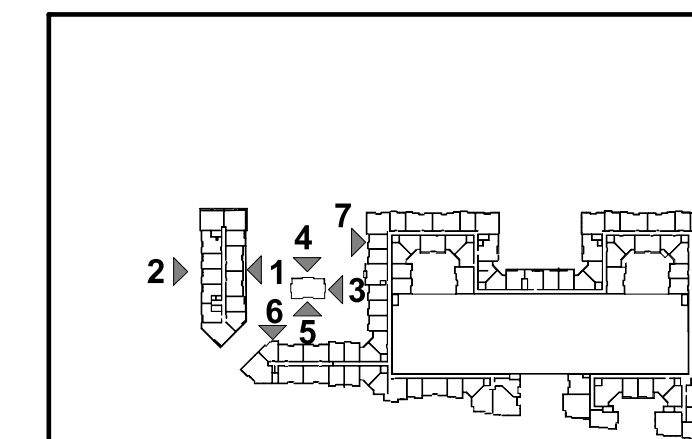

KEY PLAN

**REVISIONS**

- 1. 11.13.2020 REVISED PER 1ST CZP COMMENTS
- 2. 12.17.2020 REVISED PER 2ND CZP COMMENTS

**PLAN INFORMATION**

PROJECT NO.: Author

SCALE: As indicated

DATE: 09/24/2020

**ELEVATIONS**

**A5.01**



1000 Lancaster Street  
Suite 430  
Baltimore, MD 21202  
t: 410.384.4244  
f: 443.569.6430  
www.ci-designinc.com

250 Summer Street  
2nd Floor  
Boston, Massachusetts 02210  
(800) 978.5606  
t: 617.848.9511

414 Fayetteville Street  
Raleigh, North Carolina 27601

(800) 978.5606  
t: 919.589.1820

**CLIENT**

TRINISIC RESIDENTIAL GROUP  
110 CORCORAN STREET, 5TH FLOOR  
DURHAM, NORTH CAROLINA, 27701  
PHONE: 919.884.7395


**AURA**  
**CONDITIONAL ZONING PERMIT**  
**NORTH ESTES DRIVE**  
CHAPEL HILL, NORTH CAROLINA, 27516



**BUILDING 1 - SOUTH ELEVATION 2**  
1/16" = 1'-0" **1**




**BUILDING 1 - SOUTH ELEVATION 1**  
1/16" = 1'-0" **2**

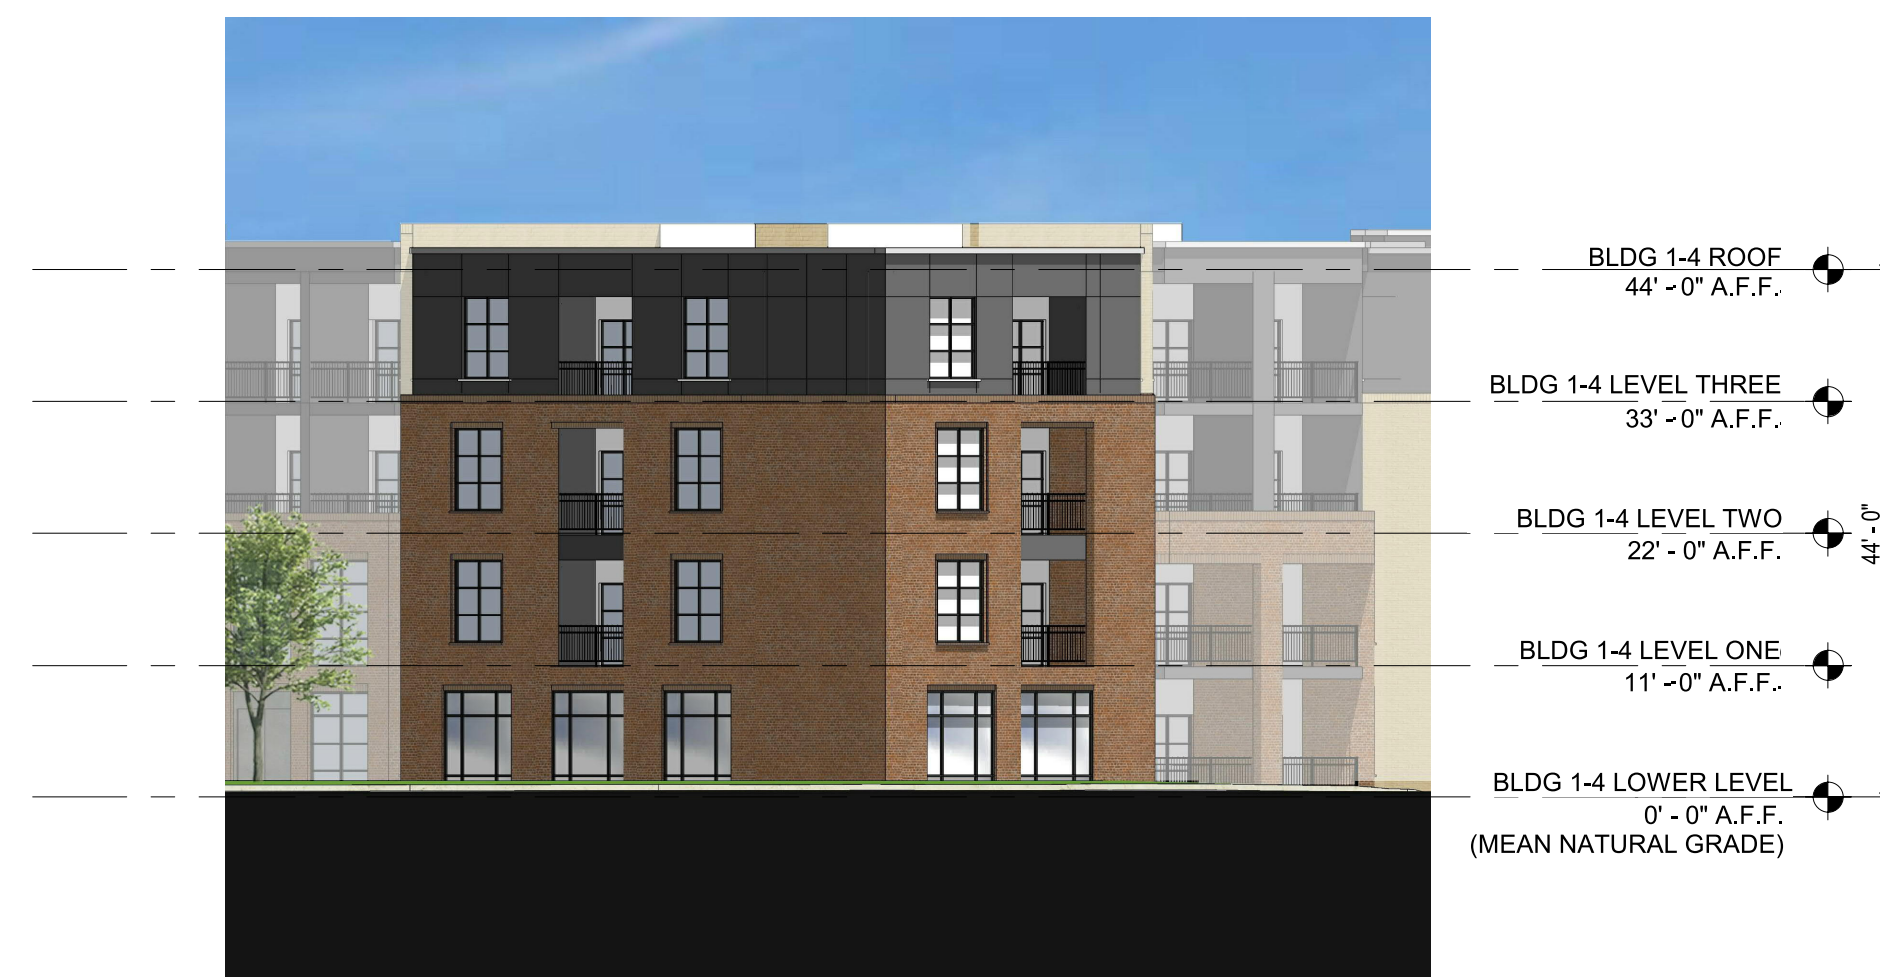

**BUILDING 1 - PLAZA WEST**  
1/16" = 1'-0" **3**



**BUILDING 1 - PLAZA SOUTH**  
1/16" = 1'-0" **4**

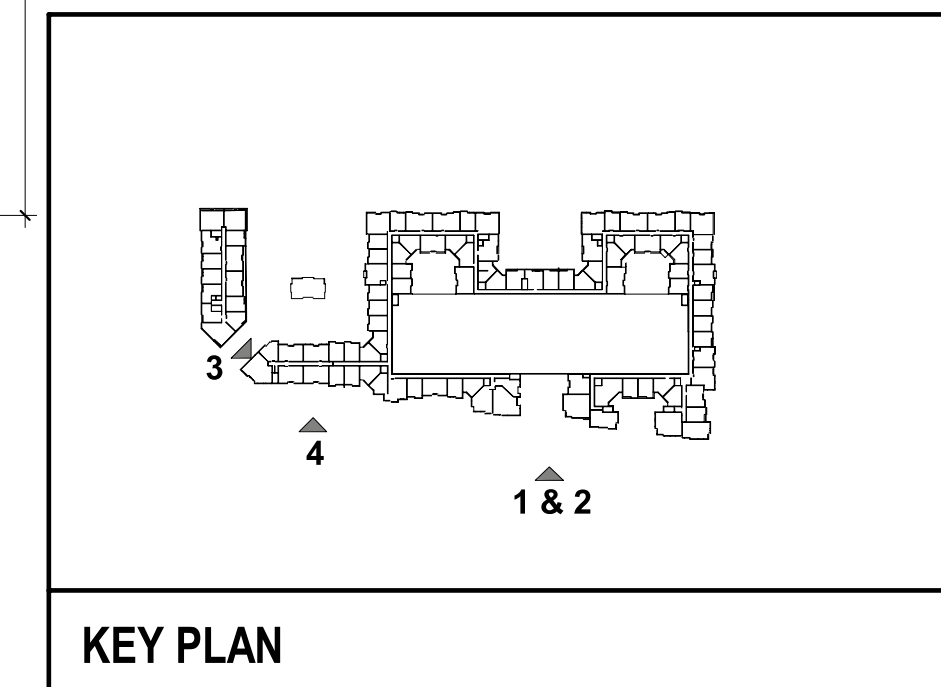

**KEY PLAN**

**REVISIONS**

1. 11.13.2020 REVISED PER 1ST CZP COMMENTS
2. 12.17.2020 REVISED PER 2ND CZP COMMENTS

**PLAN INFORMATION**

PROJECT NO.: Author

SCALE: As indicated  
DATE: 09/24/2020

**ELEVATIONS**

**A5.02**