

MCADAMS

The John R. McAdams Company, Inc.
2905 Meridian Parkway
Durham, NC 27713

phone 919. 361. 5000
fax 919. 361. 2269
license number: C-0293, C-187

www.mcadamsco.com

CONTACT

SPENCER CHRISTIANSEN, PE
christiansen@mcadamsco.com
PHONE: 919. 287. 0722

CLIENT

TOLL BROTHERS APARTMENT LIVING
1140 VIRGINIA DR
FORT WASHINGTON, PA, 19034
CONTACT
PHONE: 202. 577. 6491



PROJECT DIRECTORY

ARCHITECT
CI DESIGN INC.
414 FAYETTEVILLE STREET
RALEIGH, NORTH CAROLINA 27601
PHONE: 410.384.4244

BARBEE CHAPEL APARTMENTS

5101 BARBEE CHAPEL RD
CHAPEL HILL, NC

CONCEPT PLAN
PROJECT NUMBER: TLA-22001
DATE: APRIL 26, 2022


SHEET INDEX

C0.01	AREA MAP
C1.00	EXISTING CONDITIONS
C1.01	EXISTING VEGETATION
C1.02	STEEP SLOPE PLAN

ADDITIONAL SHEETS BY OTHERS	
01	CONCEPT SITE PLAN

SITE DATA

PIN	9798-04-72-8235, 9798-04-72-7580, 9798-04-72-9483, 9798-04-72-9596, 9798-04-82-2404, 9798-04-82-2505, 9798-04-82-3481, 9798-04-82-1515, 9798-04-72-9722, 9798-04-82-4628	
SITE AREA	456,993 SF / 10.49 AC	
ZONING	EXISTING	R-2
	PROPOSED	R-6 CZ
RIVER BASIN	CAPE FEAR	
WATERSHED	JORDAN LAKE - UPPER NEW HOPE	
WATERSHED PROTECTION	JORDAN LAKE WATERSHED, FJ-B	
EXISTING USE	SINGLE FAMILY	
PROPOSED USE	MULTI-FAMILY	
IMPERVIOUS	EXISTING	1.56 AC (14.9%)
	MAX ALLOWED	5.25 AC (50.0%)
SETBACKS	REQUIRED	STREET = 20 FT MIN INTERIOR = 6 FT SOLAR = 8 FT
	REQUIRED	NORTH: 20' TYPE C EAST/SOUTH: 10' TYPE B WEST: 20' TYPE C

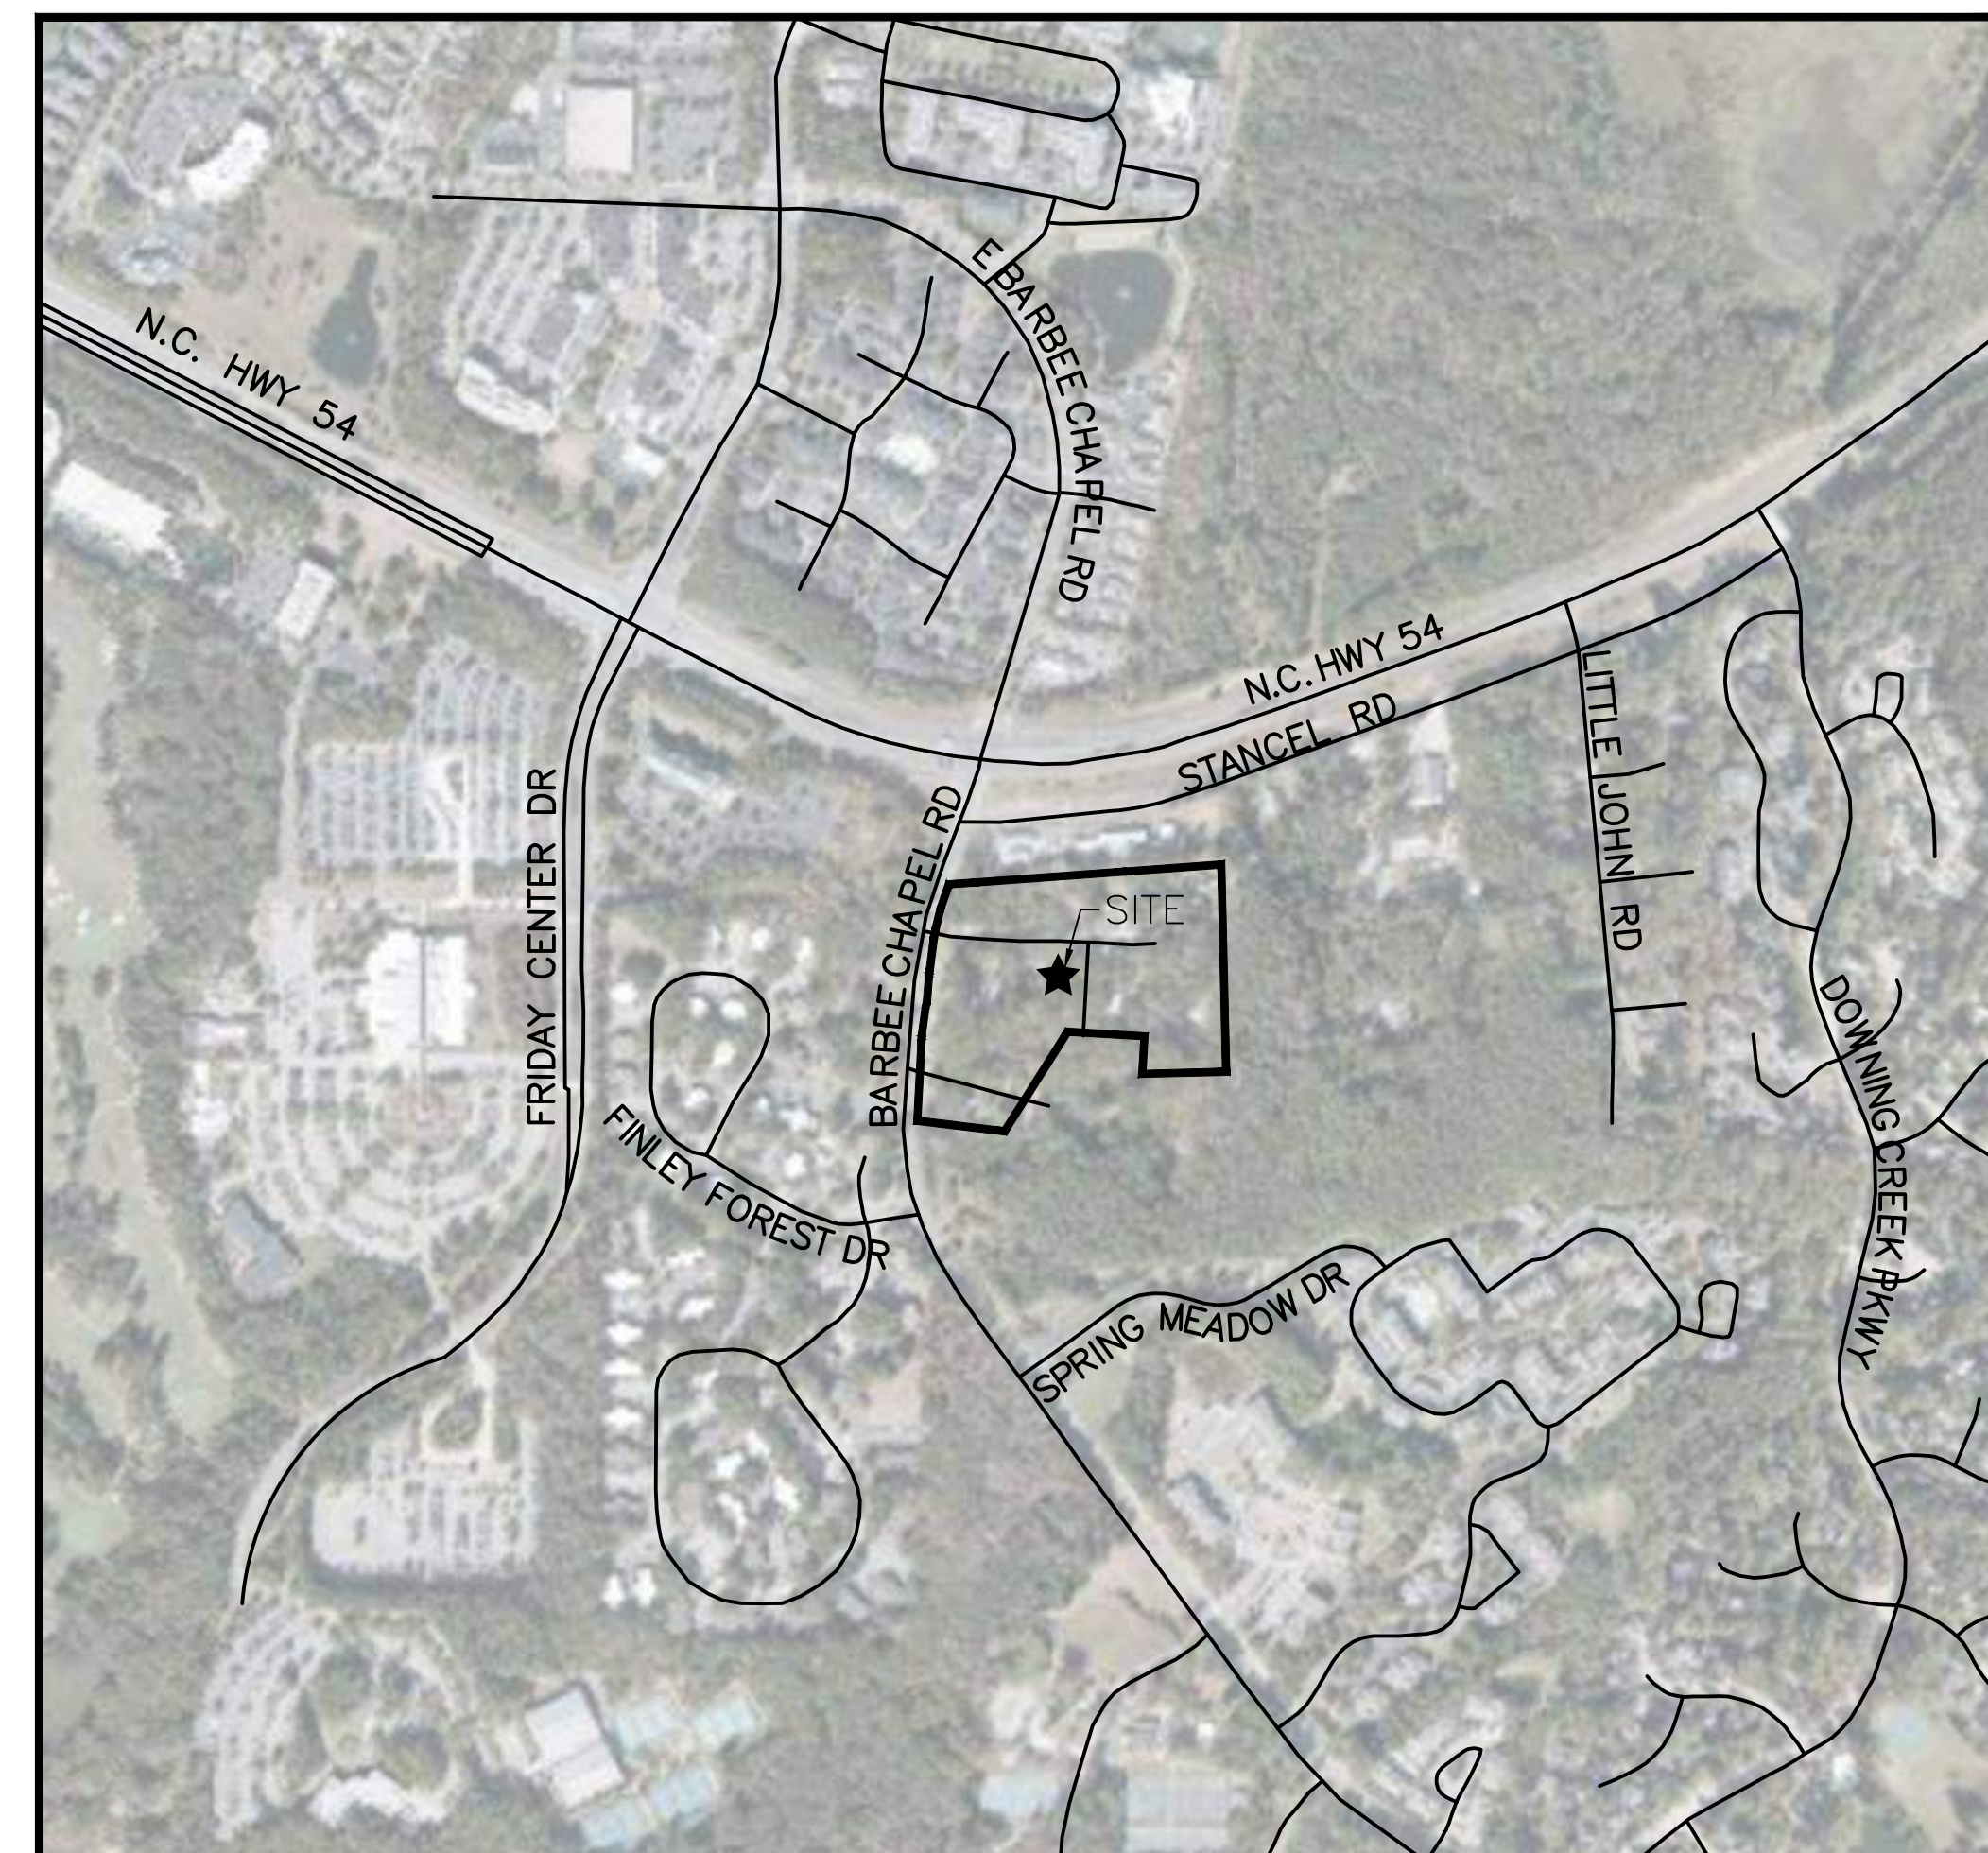

VICINITY MAP
1" = 500'



M:\Projects\TLA\22001\04-Production\Engineering\Construction Drawings\Current Drawings\1 - Concept Plan Drawings\TLA22001_CSI.dwg, 4/25/2022 10:54:11 AM, WJH:MCJ/clm

PRELIMINARY DRAWING - NOT RELEASED FOR CONSTRUCTION


REVISIONS

NO.	DATE
1	
2	
3	
4	
5	
6	

CONCEPT PLAN FOR:

BARBEE CHAPEL APARTMENTS

5101 BARBEE CHAPEL RD
CHAPEL HILL, NC
PROJECT NUMBER: TLA-22001

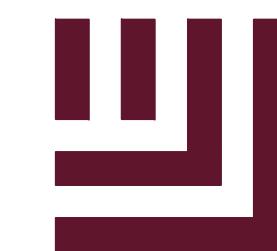

McADAMS

The John R. McAdams Company, Inc.
2905 Meridian Parkway
Durham, NC 27713

phone 919. 361. 5000
fax 919. 361. 2269
license number: C-0293, C-187

www.mcadamsco.com

CLIENT

TOLL BROTHERS APARTMENT LIVING
1140 VIRGINIA DR
FORT WASHINGTON, PA, 19034
Contact
PHONE: 202. 577. 6491



**BARBEE CHAPEL APARTMENTS
CONCEPT PLAN
5101 BARBEE CHAPEL RD
CHAPEL HILL, NC**

REVISIONS

NO.	DATE
1	
2	
3	
4	
5	
6	


PLAN INFORMATION

PROJECT NO.	TLA-22001
FILENAME	TLA22001-AM1
CHECKED BY	SJC
DRAWN BY	WHM
SCALE	1" = 180'
DATE	04. 26. 2022

SHEET

AREA MAP

C0.01

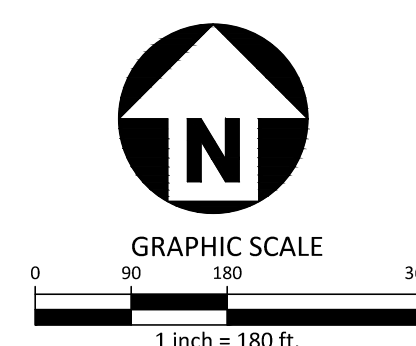

PRELIMINARY DRAWING - NOT RELEASED FOR CONSTRUCTION



McADAMS

The John R. McAdams Company, Inc.
2905 Meridian Parkway
Durham, NC 27713

phone 919. 361. 5000
fax 919. 361. 2269
license number: C-0293, C-187

www.mcadamsco.com

CLIENT

TOLL BROTHERS APARTMENT LIVING
1140 VIRGINIA DR
FORT WASHINGTON, PA, 19034
Contact
PHONE: 202. 577. 6491



BARBEE CHAPEL APARTMENTS
CONCEPT PLAN
5101 BARBEE CHAPEL RD
CHAPEL HILL, NC

REVISIONS

NO.	DATE
1	
2	
3	
4	
5	
6	




PLAN INFORMATION

PROJECT NO. TLA-22001
FILENAME TLA22001-XC1
CHECKED BY SJG
DRAWN BY WHM
SCALE 1" = 50'
DATE 04.26.2022

SHEET

EXISTING CONDITIONS

C1.00

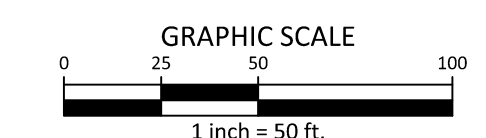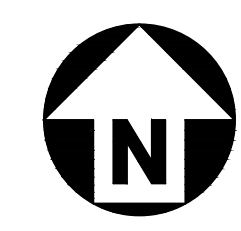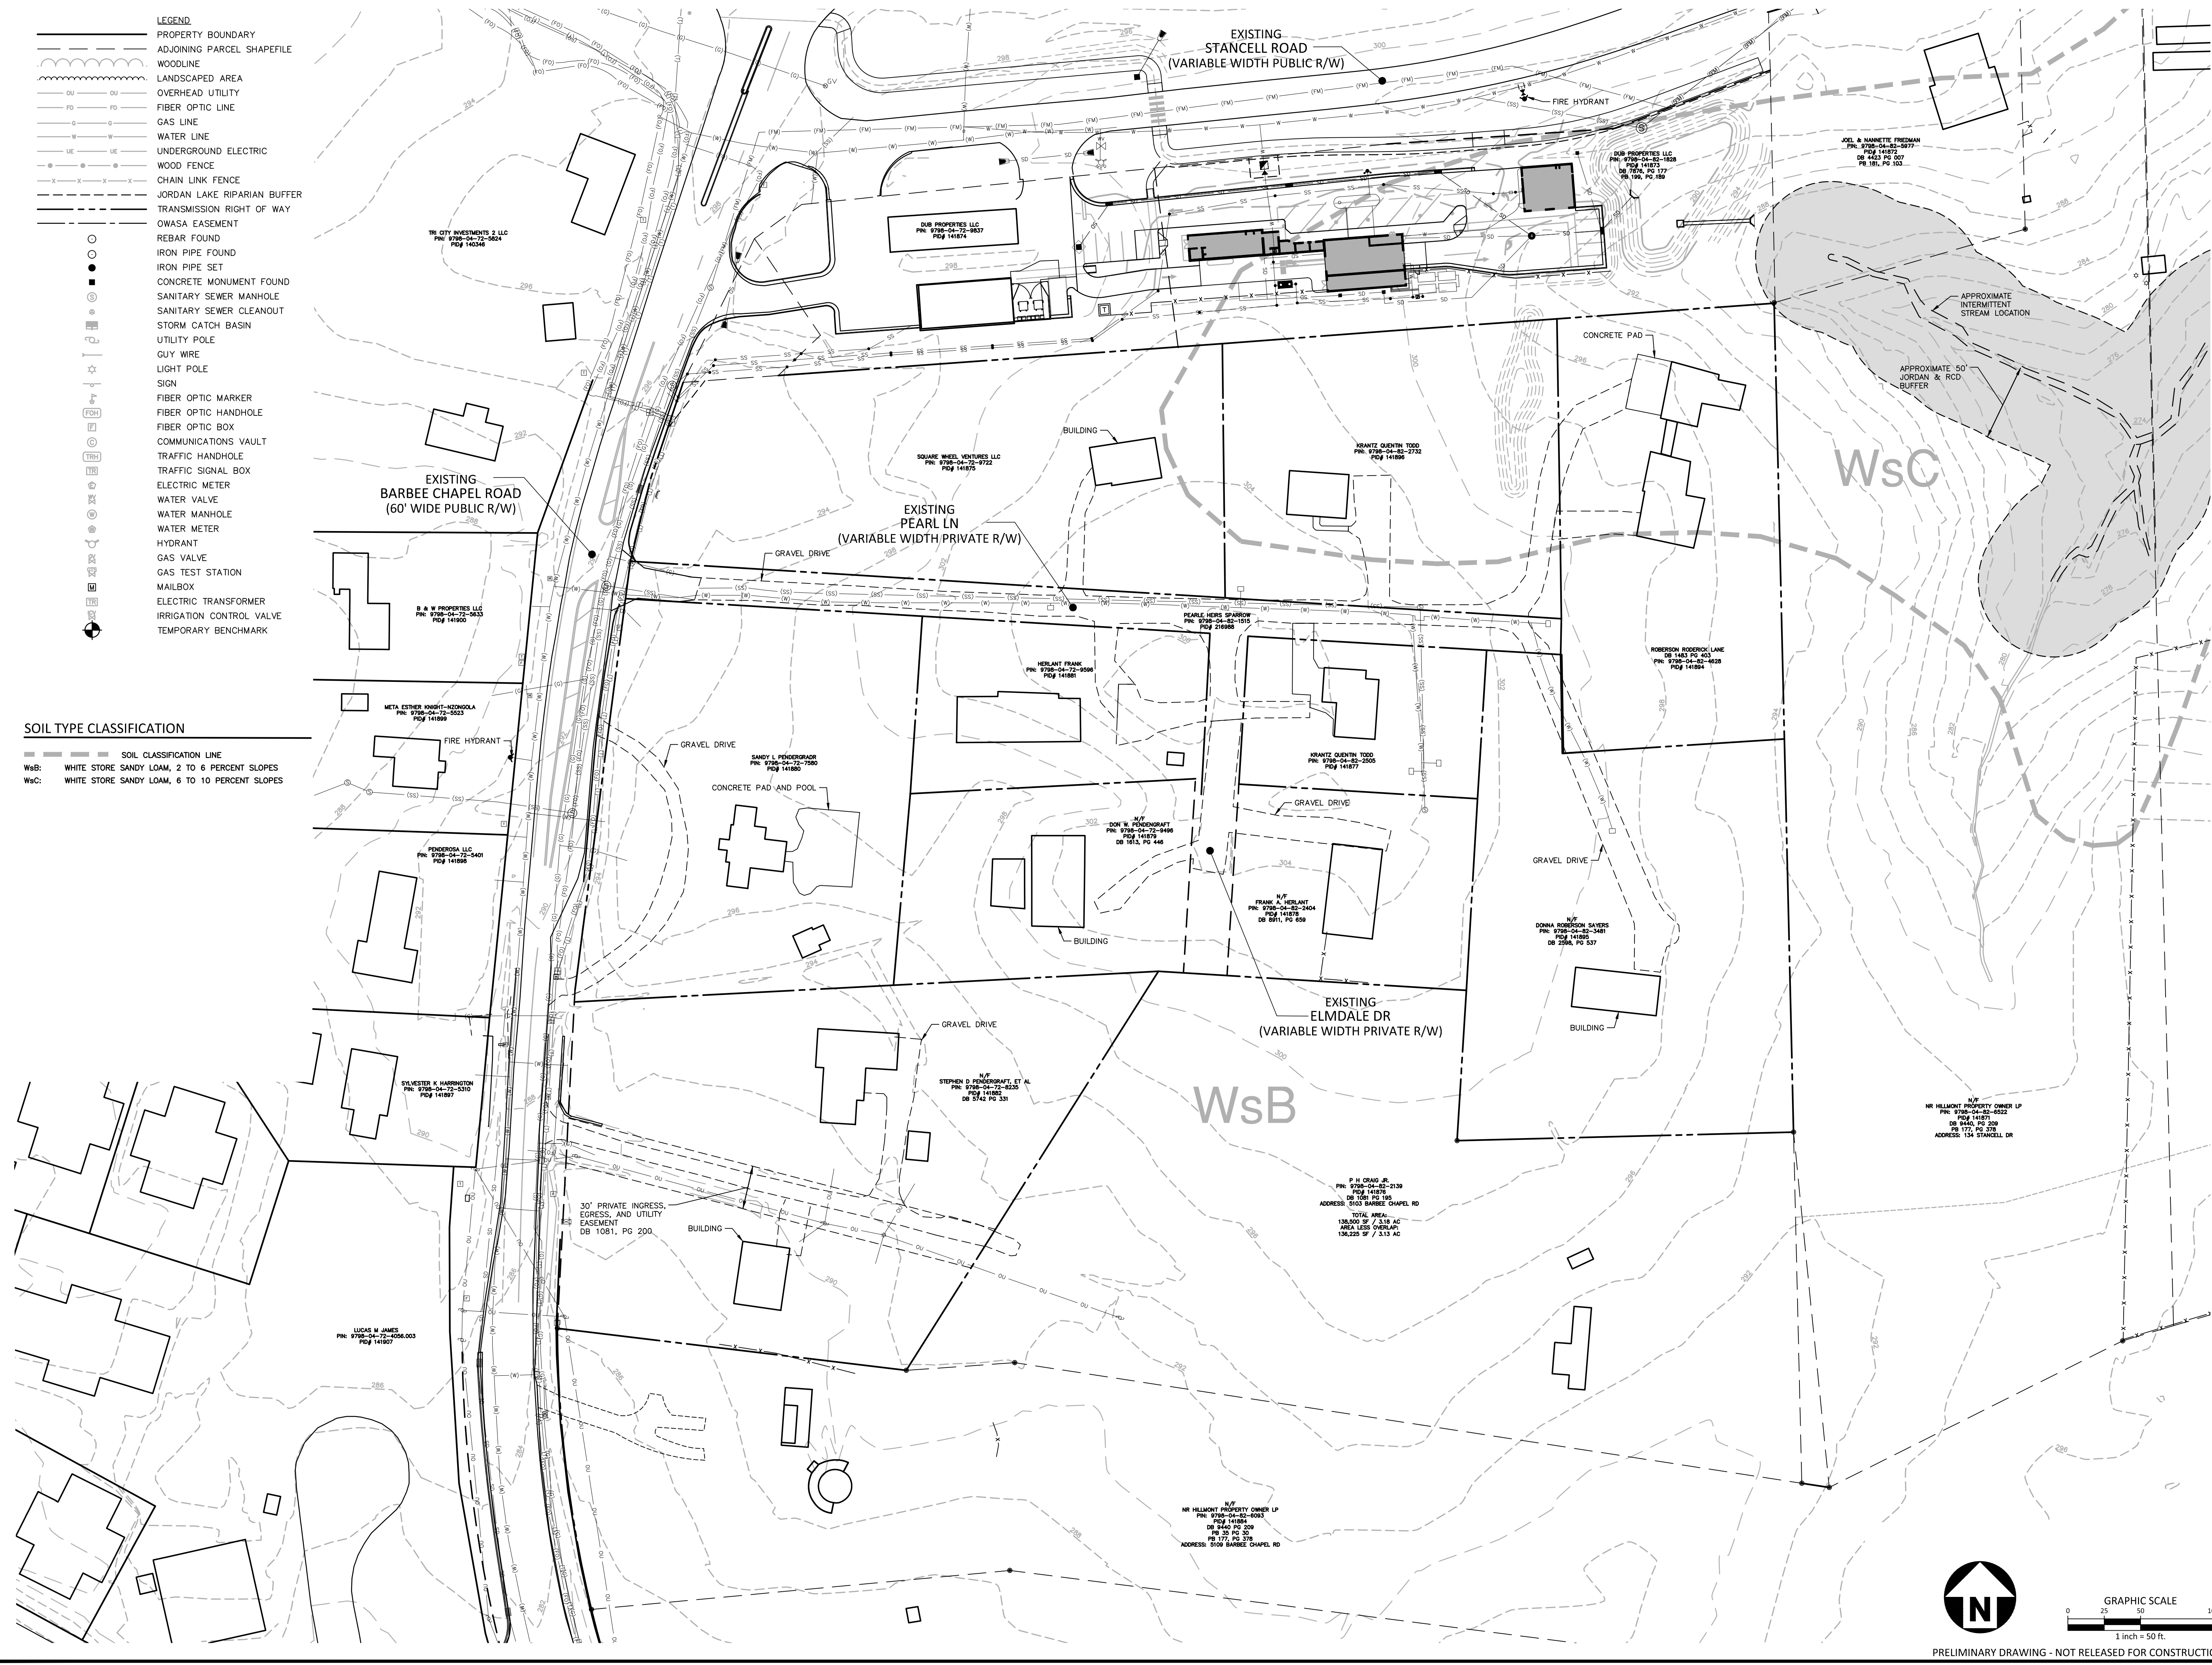

PRELIMINARY DRAWING - NOT RELEASED FOR CONSTRUCTION



McADAMS

The John R. McAdams Company, Inc.
2905 Meridian Parkway
Durham, NC 27713

phone 919. 361. 5000
fax 919. 361. 2269
license number: C-0293, C-187

www.mcadamsco.com

CLIENT

TOLL BROTHERS APARTMENT LIVING
1140 VIRGINIA DR
FORT WASHINGTON, PA, 19034
Contact
PHONE: 202. 577. 6491



**BARBEE CHAPEL APARTMENTS
CONCEPT PLAN
5101 BARBEE CHAPEL RD
CHAPEL HILL, NC**

REVISIONS

NO.	DATE
1	
2	
3	
4	
5	
6	

PLAN INFORMATION

PROJECT NO. TLA-22001
FILENAME TLA22001-XC1
CHECKED BY SJG
DRAWN BY WHM
SCALE 1" = 50'
DATE 04.26.2022



SHEET

EXISTING VEGETATION


C1.01

- LEGEND**
- PROPERTY BOUNDARY
 - ADJOINING PARCEL SHAPEFILE
 - WOODLINE
 - LANDSCAPED AREA
 - OVERHEAD UTILITY
 - FIBER OPTIC LINE
 - GAS LINE
 - WATER LINE
 - UNDERGROUND ELECTRIC
 - WOOD FENCE
 - CHAIN LINK FENCE
 - JORDAN LAKE RIPARIAN BUFFER
 - TRANSMISSION RIGHT OF WAY
 - OWASA EASEMENT
 - REBAR FOUND
 - IRON PIPE FOUND
 - IRON PIPE SET
 - CONCRETE MONUMENT FOUND
 - SANITARY SEWER MANHOLE
 - SANITARY SEWER CLEANOUT
 - STORM CATCH BASIN
 - UTILITY POLE
 - GUY WIRE
 - LIGHT POLE
 - SIGN
 - FIBER OPTIC MARKER
 - FIBER OPTIC HANDHOLE
 - FIBER OPTIC BOX
 - COMMUNICATIONS VAULT
 - TRAFFIC HANDHOLE
 - TRAFFIC SIGNAL BOX
 - ELECTRIC METER
 - WATER VALVE
 - WATER MANHOLE
 - WATER METER
 - HYDRANT
 - GAS VALVE
 - GAS TEST STATION
 - MAILBOX
 - ELECTRIC TRANSFORMER
 - IRRIGATION CONTROL VALVE
 - TEMPORARY BENCHMARK

- SOIL TYPE CLASSIFICATION**
- SOIL CLASSIFICATION LINE
 - Wsb: WHITE STORE SANDY LOAM, 2 TO 6 PERCENT SLOPES
 - Wsc: WHITE STORE SANDY LOAM, 6 TO 10 PERCENT SLOPES

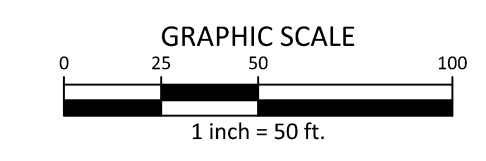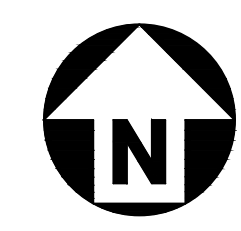

PRELIMINARY DRAWING - NOT RELEASED FOR CONSTRUCTION

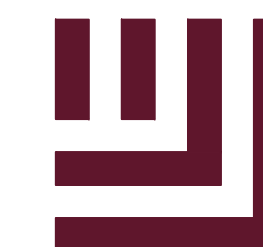

McADAMS

The John R. McAdams Company, Inc.
2905 Meridian Parkway
Durham, NC 27713

phone 919. 361. 5000
fax 919. 361. 2269
license number: C-0293, C-187

www.mcadamsco.com

CLIENT

TOLL BROTHERS APARTMENT LIVING
1140 VIRGINIA DR
FORT WASHINGTON, PA, 19034
Contact
PHONE: 202. 577. 6491



**BARBEE CHAPEL APARTMENTS
CONCEPT PLAN
5101 BARBEE CHAPEL RD
CHAPEL HILL, NC**

REVISIONS

NO.	DATE
1	
2	
3	
4	
5	
6	

PLAN INFORMATION

PROJECT NO. TLA-22001
FILENAME TLA22001-SS1
CHECKED BY SJC
DRAWN BY WHM
SCALE 1" = 40'
DATE 04.26.2022

SHEET



STEEP SLOPE PLAN

C1.02



STEEP SLOPE LEGEND

- SLOPES 0% - 10% (10.10 AC) (439,968 SF)
- SLOPES 10% - 15% (0.28 AC) (12,177 SF)
- SLOPES 15% - 25% (0.04 AC) (1,885 SF)
- SLOPES >25% (0.02 AC) (963 SF)
- MANMADE SLOPES >25% (0.02 AC) (963 SF)

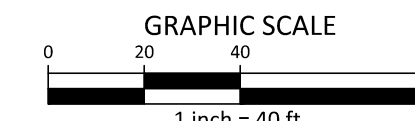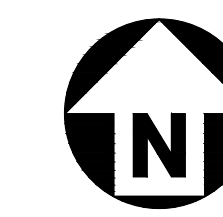

PRELIMINARY DRAWING - NOT RELEASED FOR CONSTRUCTION




Copyright (c) by Ci Design, Inc. / All Rights Reserved

BARBEE CHAPEL ROAD | CONTEXT PLAN

CHAPEL HILL, NORTH CAROLINA | N.T.S.

Toll Brothers
APARTMENT LIVING

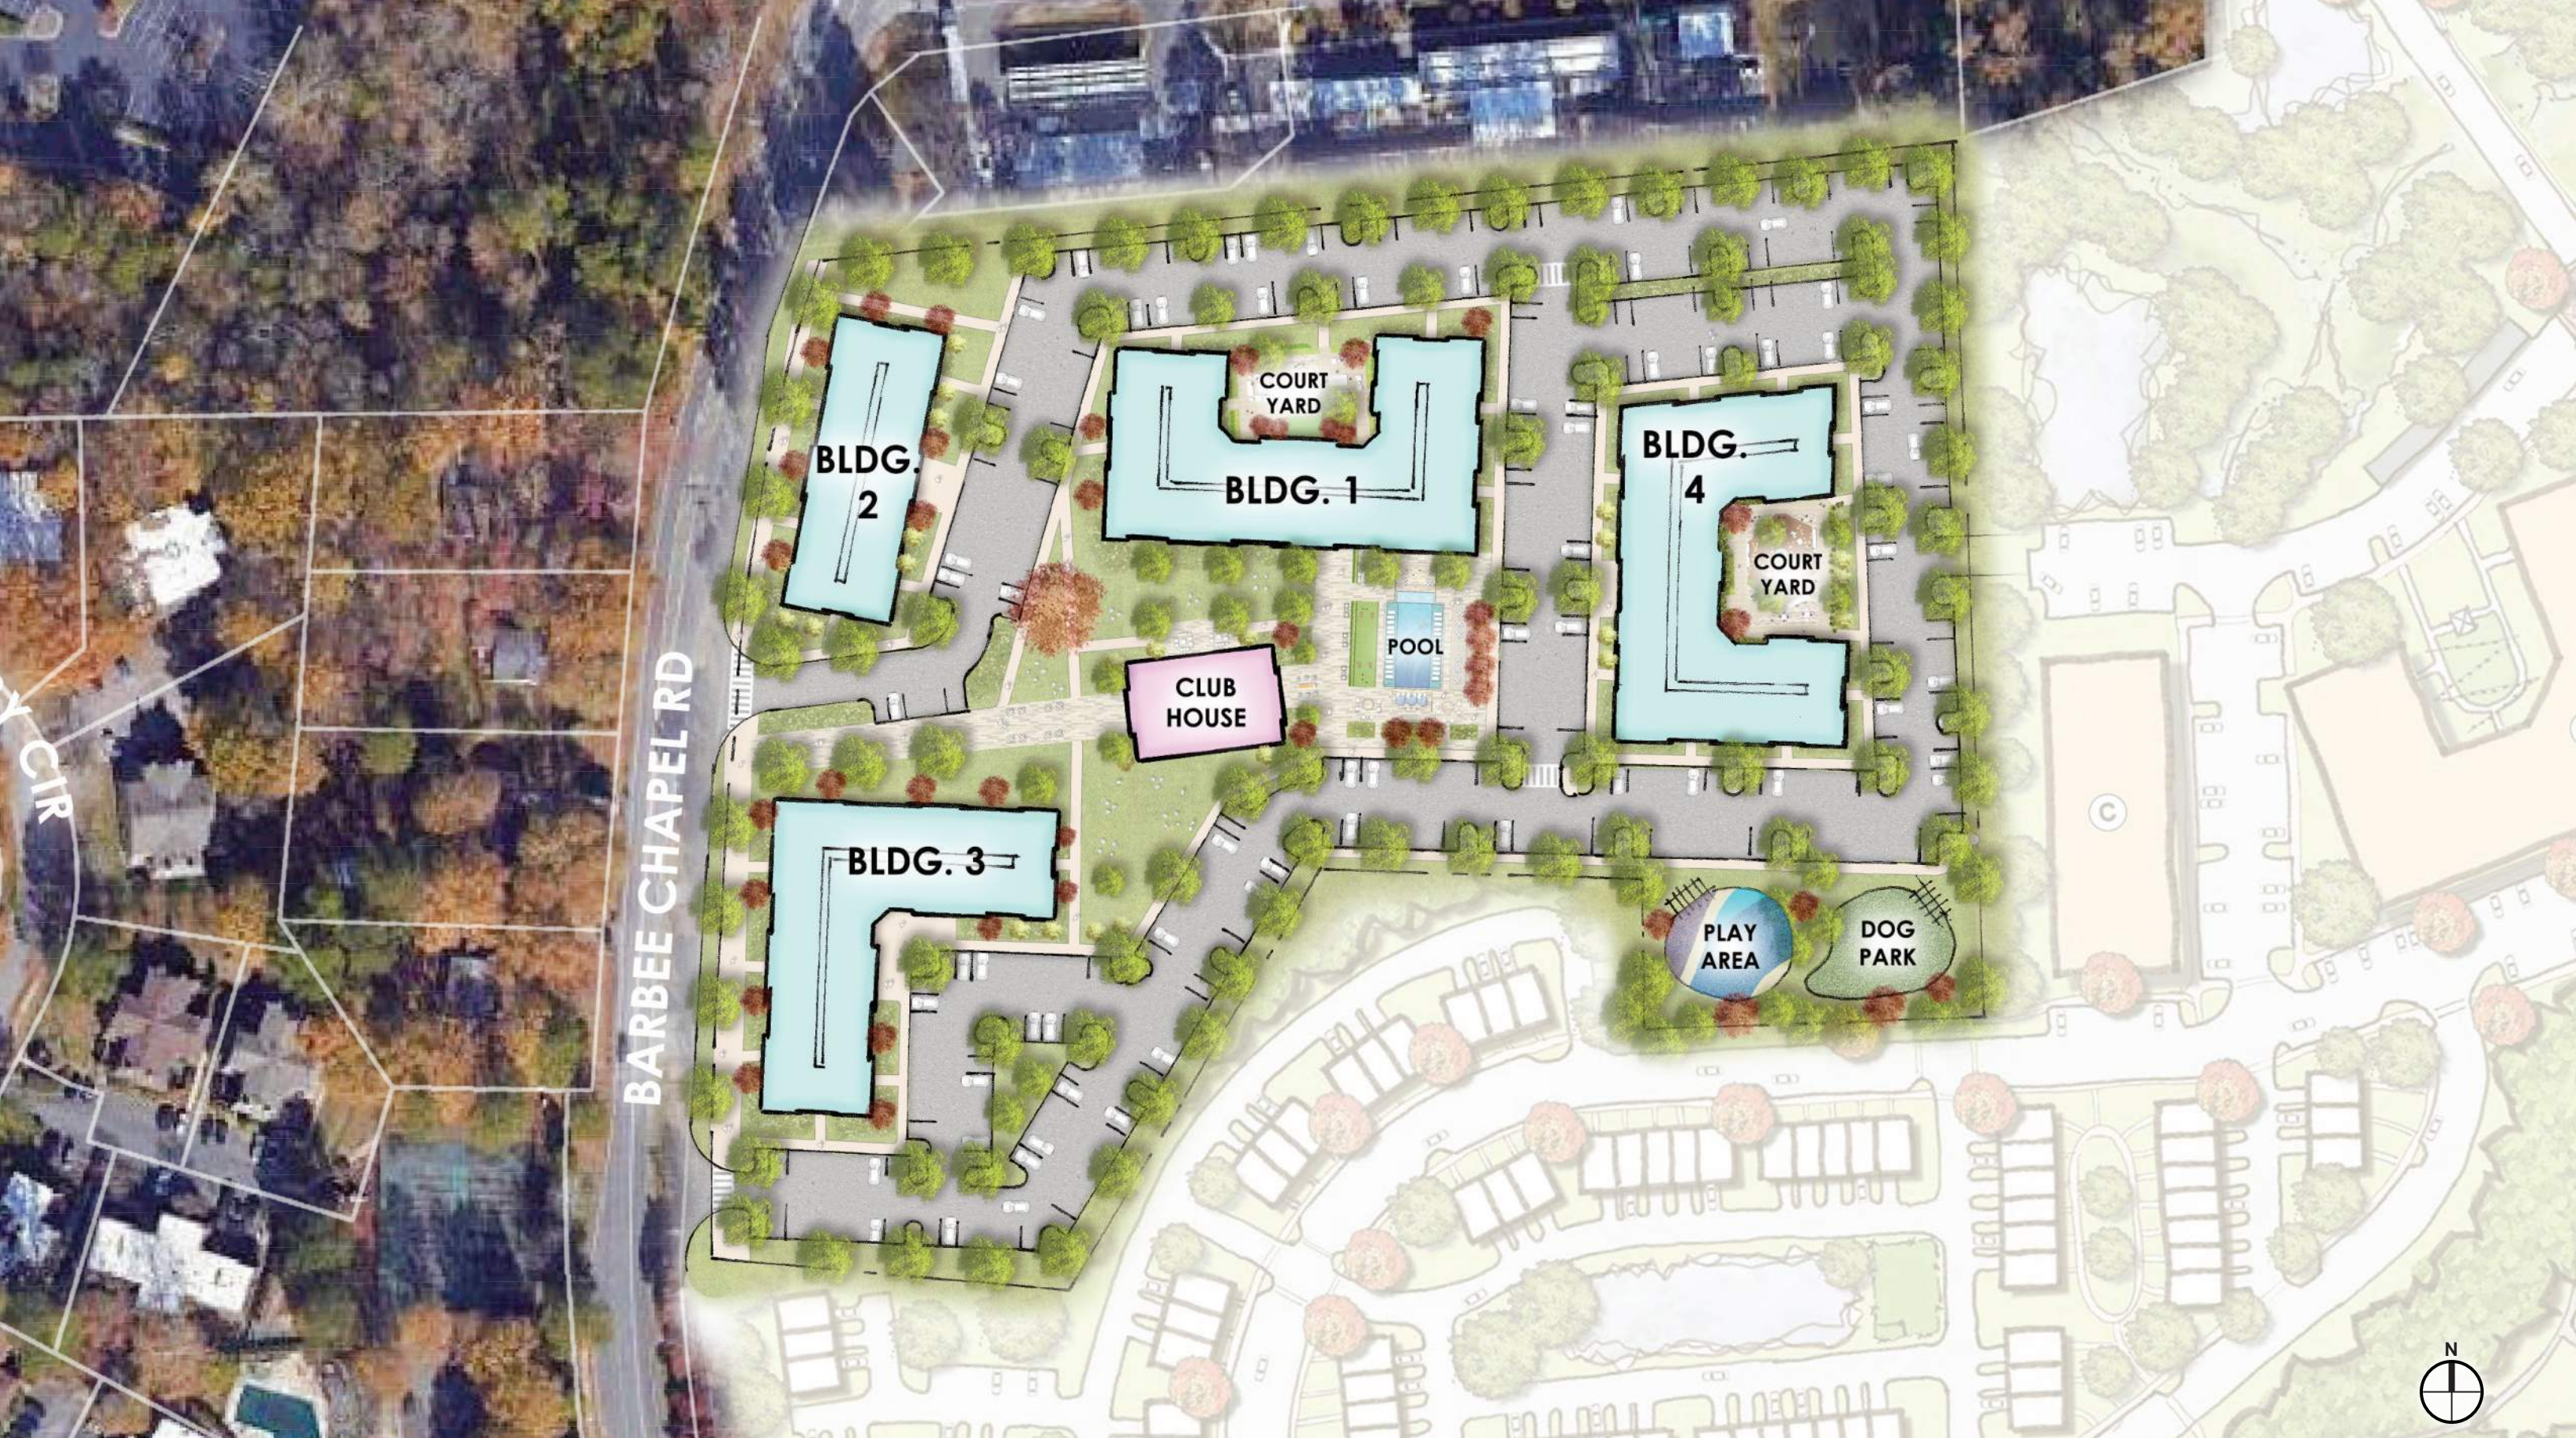

BARBEE CHAPEL ROAD | CONCEPT SITE PLAN
CHAPEL HILL, NORTH CAROLINA | SCALE: 1" = 100'



Copyright (c) by Ci Design, Inc. / All Rights Reserved

Toll Brothers
APARTMENT LIVING



Copyright (c) by Ci Design, Inc. / All Rights Reserved

BARBEE CHAPEL ROAD | VISIONING CONCEPT

CHAPEL HILL, NORTH CAROLINA | MULTI-FAMILY

Toll Brothers
APARTMENT LIVING

