

DATE	REVISIONS

OWNER INFORMATION
 2858B PROPERTIES
 4500 CAMERON VALLEY
 PARKWAY, SUITE 350
 CHARLOTTE, NC 28211
 OWNER'S REPRESENTATIVE:
 DAN SCHUMACHER
 PH: (704) 971-8924
 FAX
 EMAIL: dschumacher@2858b.com


DATE	ISSUED

GLEN LENNOX
 CHAPEL HILL, NC

MASTERPLANNING EXHIBITS


JOB #: 107013.01
 DATE: 29 JUL 22
 SCALE: AS NOTED
 DRAWN BY: D.W.S.
 REVIEWED BY: G.J.R.

SHEET
C1006

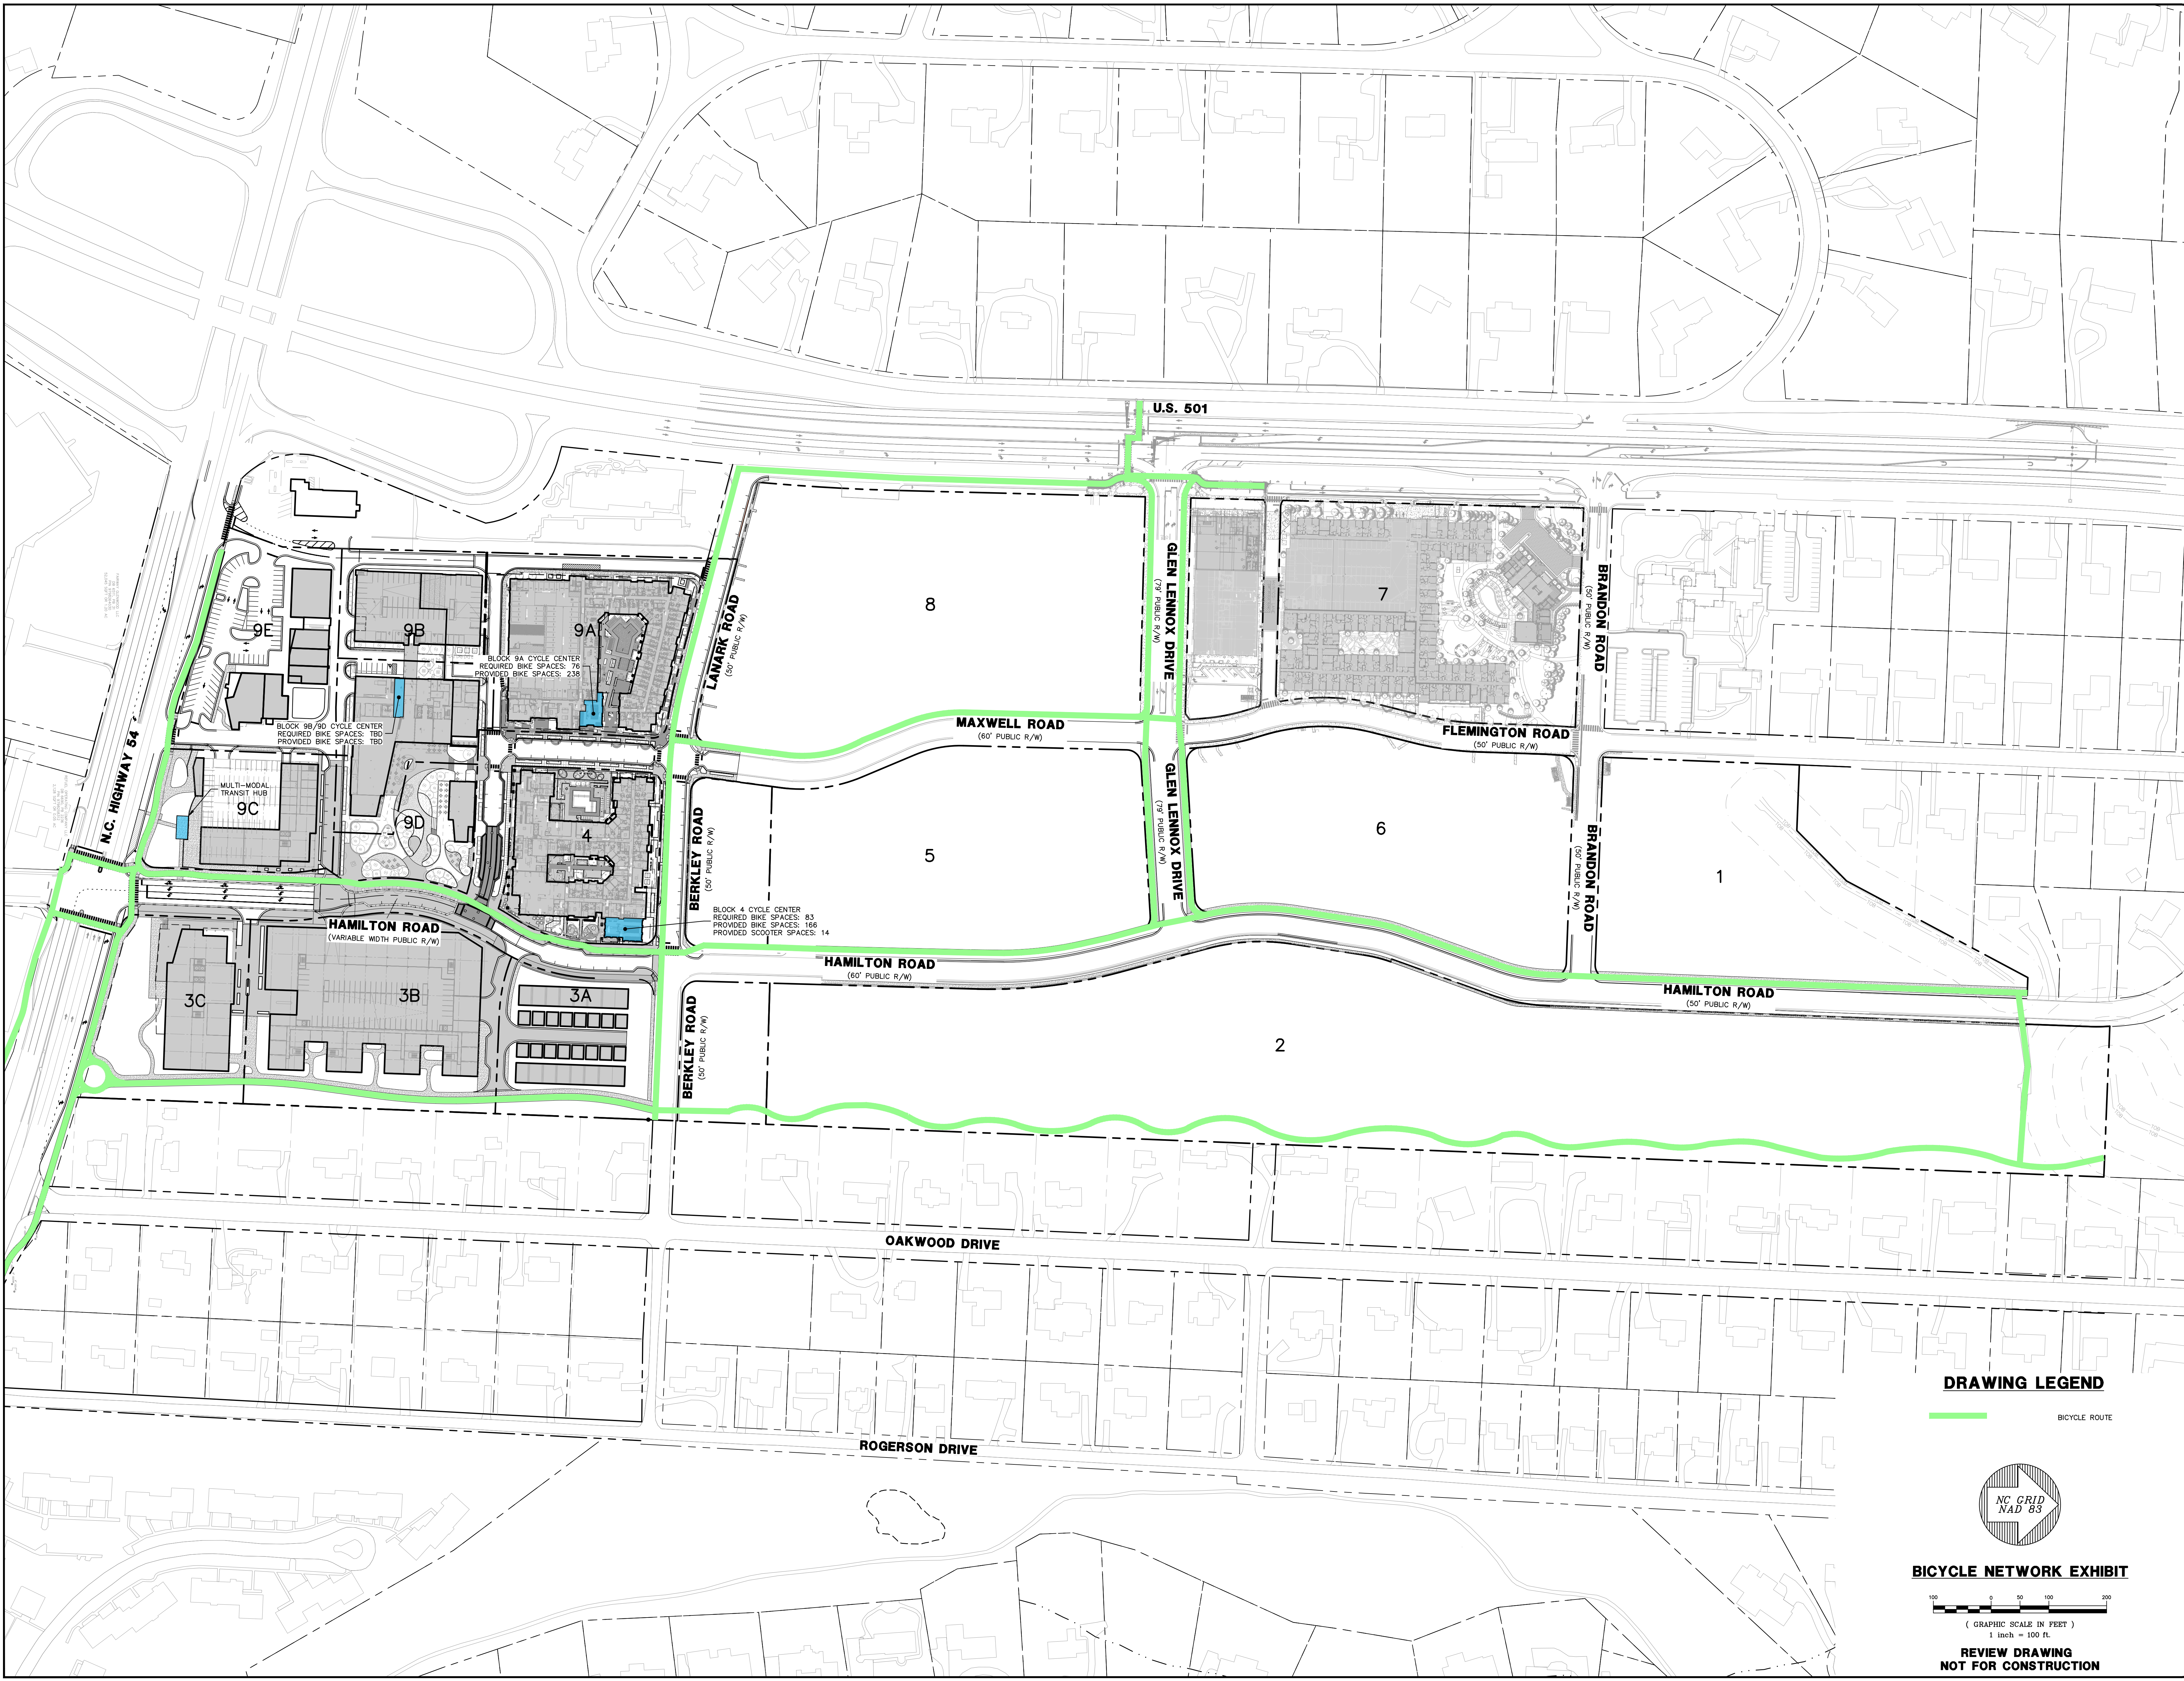


DRAWING LEGEND

BICYCLE ROUTE

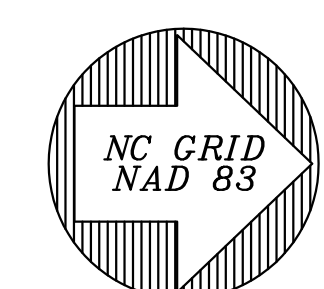

BICYCLE NETWORK EXHIBIT

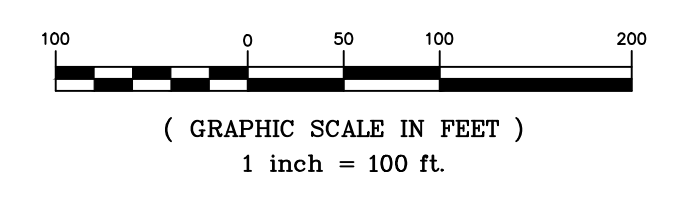

REVIEW DRAWING
NOT FOR CONSTRUCTION