


**B3 HAMILTON ROAD PLAN**  
 C3101 SCALE: 1" = 20'

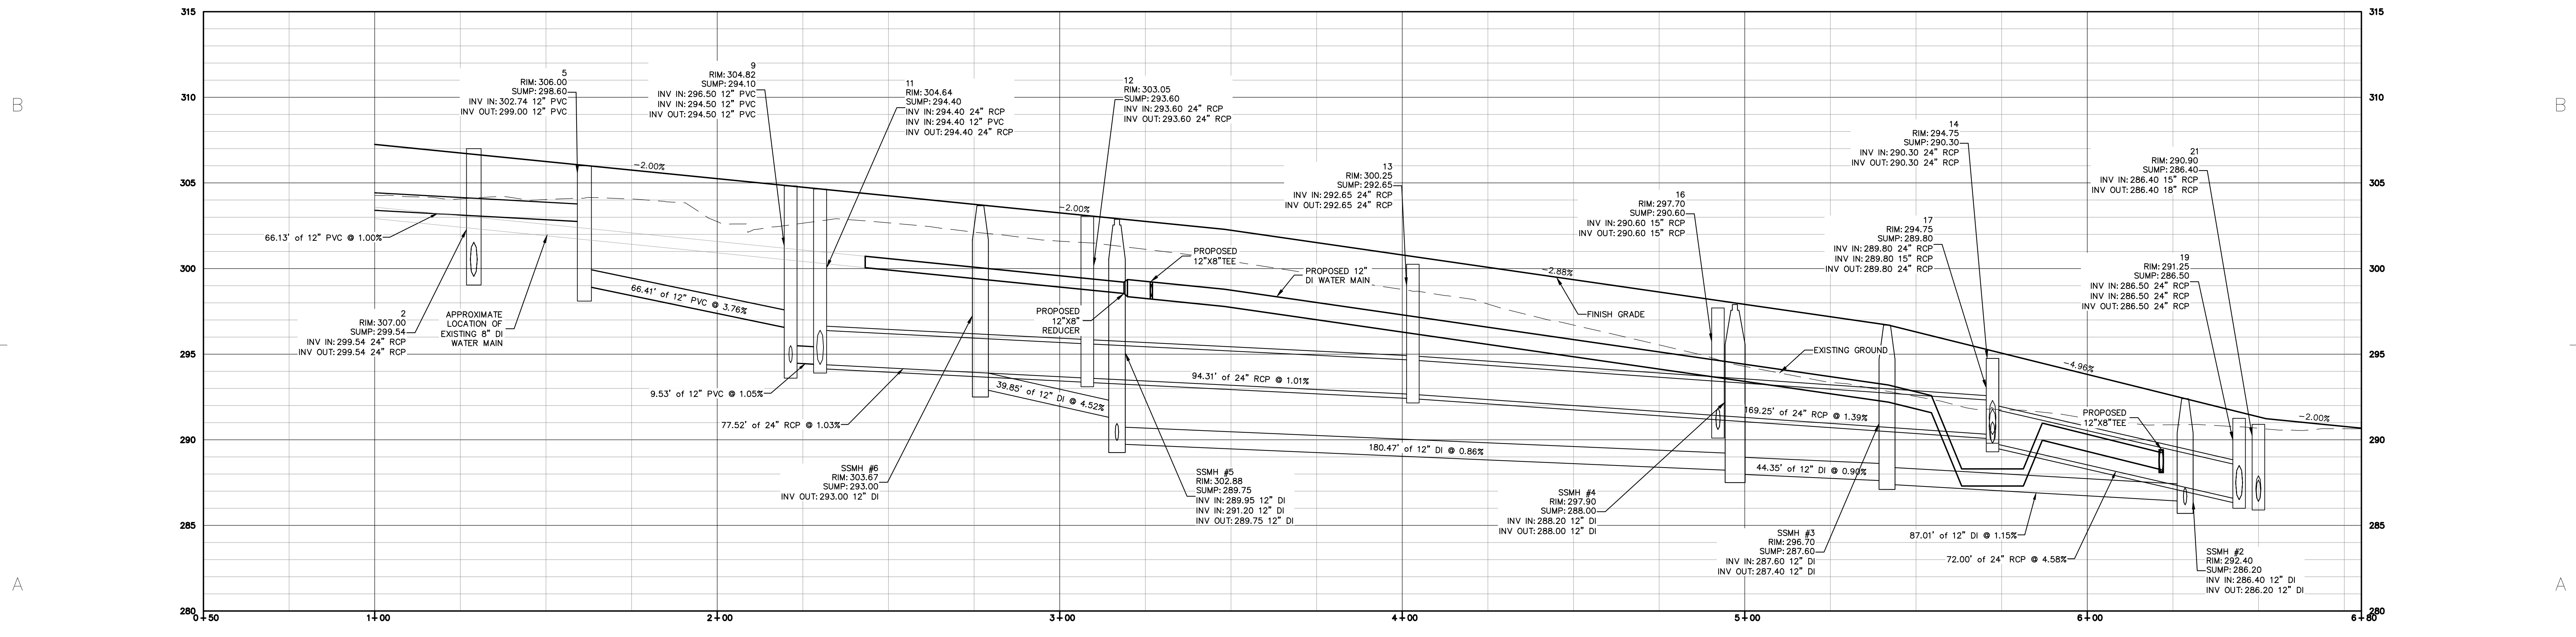

**A3 HAMILTON ROAD PROFILE**  
 C3101 SCALE: H: 1"=20' V: 1"=4'

**HAMILTON ROAD PLAN & PROFILE**  
 REVISION DRAWING  
 NOT FOR CONSTRUCTION

DATE	REVISIONS
02 MAR 23	PER DACP REVIEW COMMENTS

**OWNER INFORMATION**  
 0888 PROPERTIES  
 117 EDENBURGH SOUTH DRIVE  
 SUITE 110  
 CARY, NC 27511  
 OWNERS REPRESENTATIVE:  
 WHITNEY ST. CHARLES  
 (919) 388-5774  
 FAX (000) 000-0000  
 EMAIL: whstcharles@0888properties.com

DATE	ISSUED
21 SEP 22	DACP SUBMITTAL #1
02 MAR 23	DACP SUBMITTAL #2

**GLEN LENNOX SOUTH INFRASTRUCTURE**  
 CHAPEL HILL, NC  
 DACP DRAWINGS

JOB #: 107013.92  
 DATE: 21 SEP 22  
 SCALE: AS NOTED  
 DRAWN BY: D.W.S.  
 REVIEWED BY: G.J.R.