

Copyright © 2022
 All Rights Reserved. This document is the property of
 Ballentine Associates, P.A. No part of this document or
 reproduction thereof may be used without the express
 permission of Ballentine Associates, P.A. All rights reserved.



DATE	REVISIONS


OWNER INFORMATION
 GLEN LENNOX
 117 EDENBUSH SOUTH DRIVE
 SUITE 110
 CARY, NC 27511
OWNER'S REPRESENTATIVE:
 JOE DYE
 (919) 388-5774
 FAX (919) 388-5774
 EMAIL: jdye@glennox.com

DATE	ISSUED
21 SEP 22	DACP SUBMITTAL #1

GLEN LENNOX SOUTH INFRASTRUCTURE
 CHAPEL HILL, NC
 DACP DRAWINGS

JOB #: 107013.92
 DATE: 21 SEP 22
 SCALE: AS NOTED
 DRAWN BY: D.W.S.
 REVIEWED BY: G.J.R.

SHEET
L0002-1

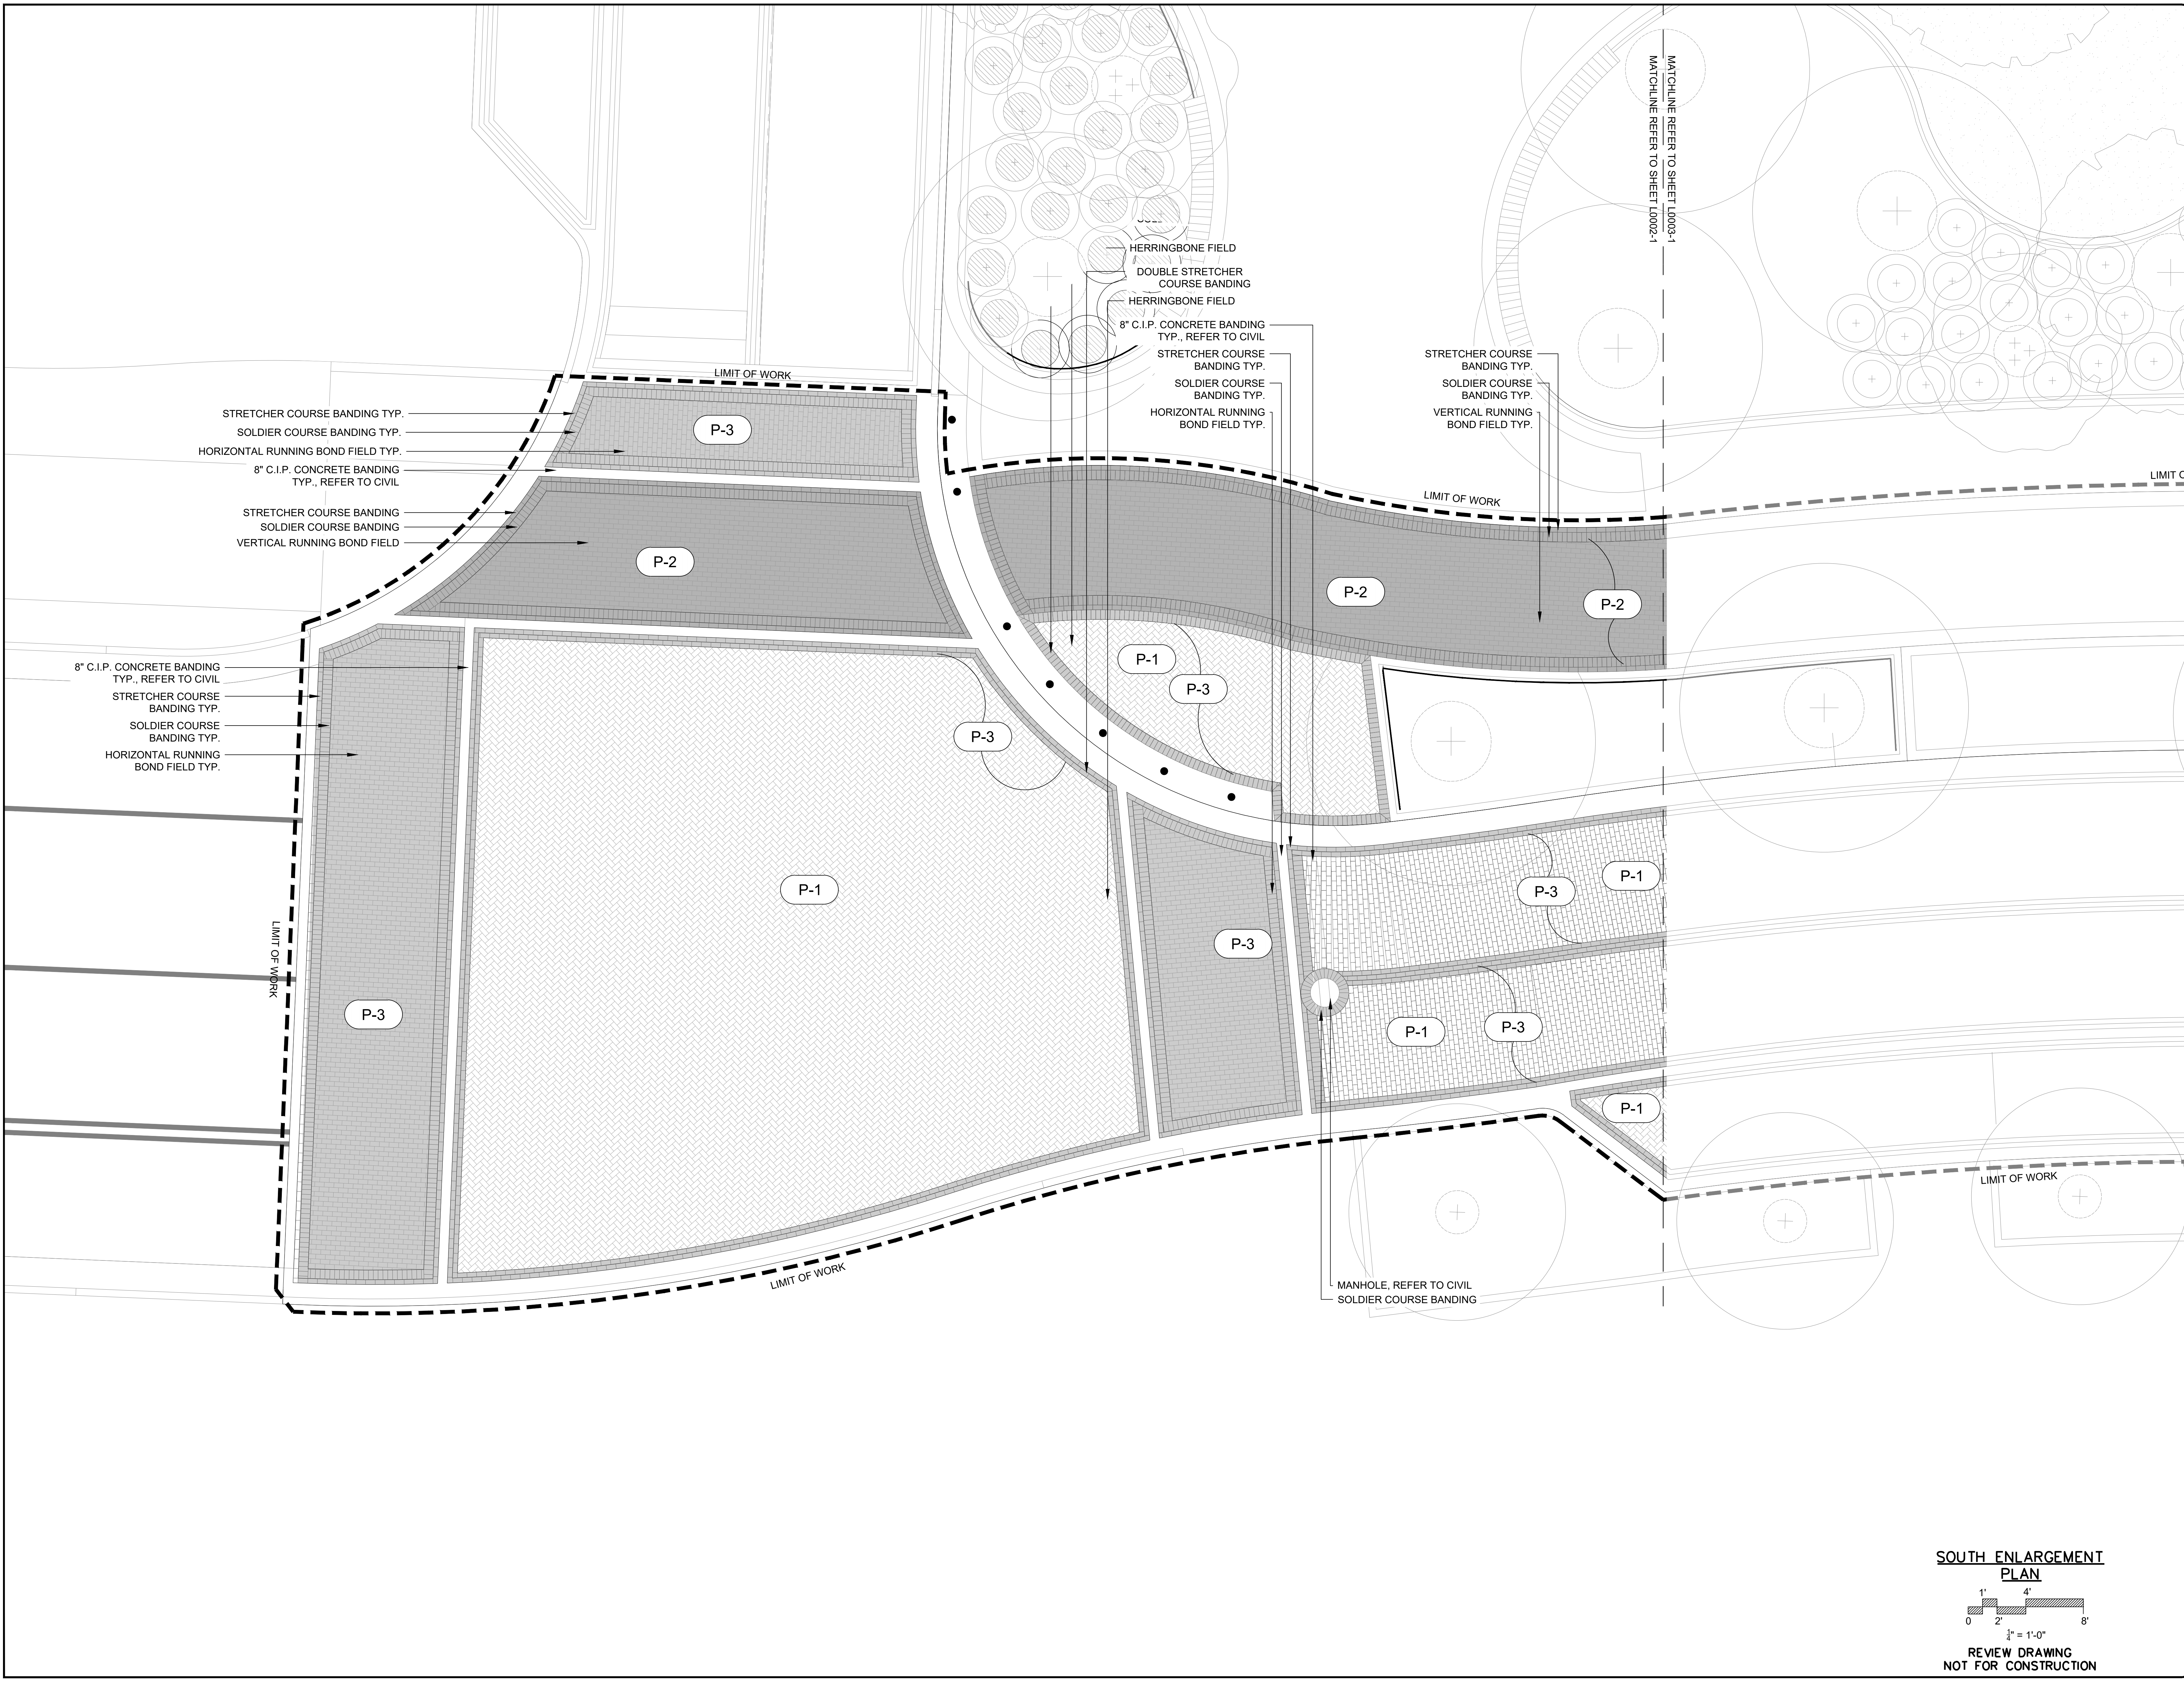

SOUTH ENLARGEMENT PLAN
 REVIEW DRAWING
 NOT FOR CONSTRUCTION