

MATCHLINE REFER TO SHEET L0004-1
MATCHLINE REFER TO SHEET L0003-1


8" C.I.P. CONCRETE BANDING TYP., REFER TO CIVIL
STRETCHER COURSE BANDING
SOLDIER COURSE BANDING
DOUBLE STRETCHER COURSE BANDING
VERTICAL RUNNING BOND FIELD
TRIPLE STRETCHER COURSE
CENTER LINE BANDING

STRETCHER COURSE BANDING TYP.
SOLDIER COURSE BANDING TYP.
VERTICAL RUNNING BOND FIELD TYP.


DOUBLE STRETCHER COURSE BANDING
HERRINGBONE FIELD
SOLDIER COURSE BANDING
HERRINGBONE FIELD

MANHOLE, REFER TO CIVIL
SOLDIER COURSE BANDING

8" C.I.P. CONCRETE BANDING, REFER TO CIVIL
HERRINGBONE FIELD
DOUBLE STRETCHER COURSE BANDING
10" C.I.P. CONCRETE BANDING, REFER TO CIVIL

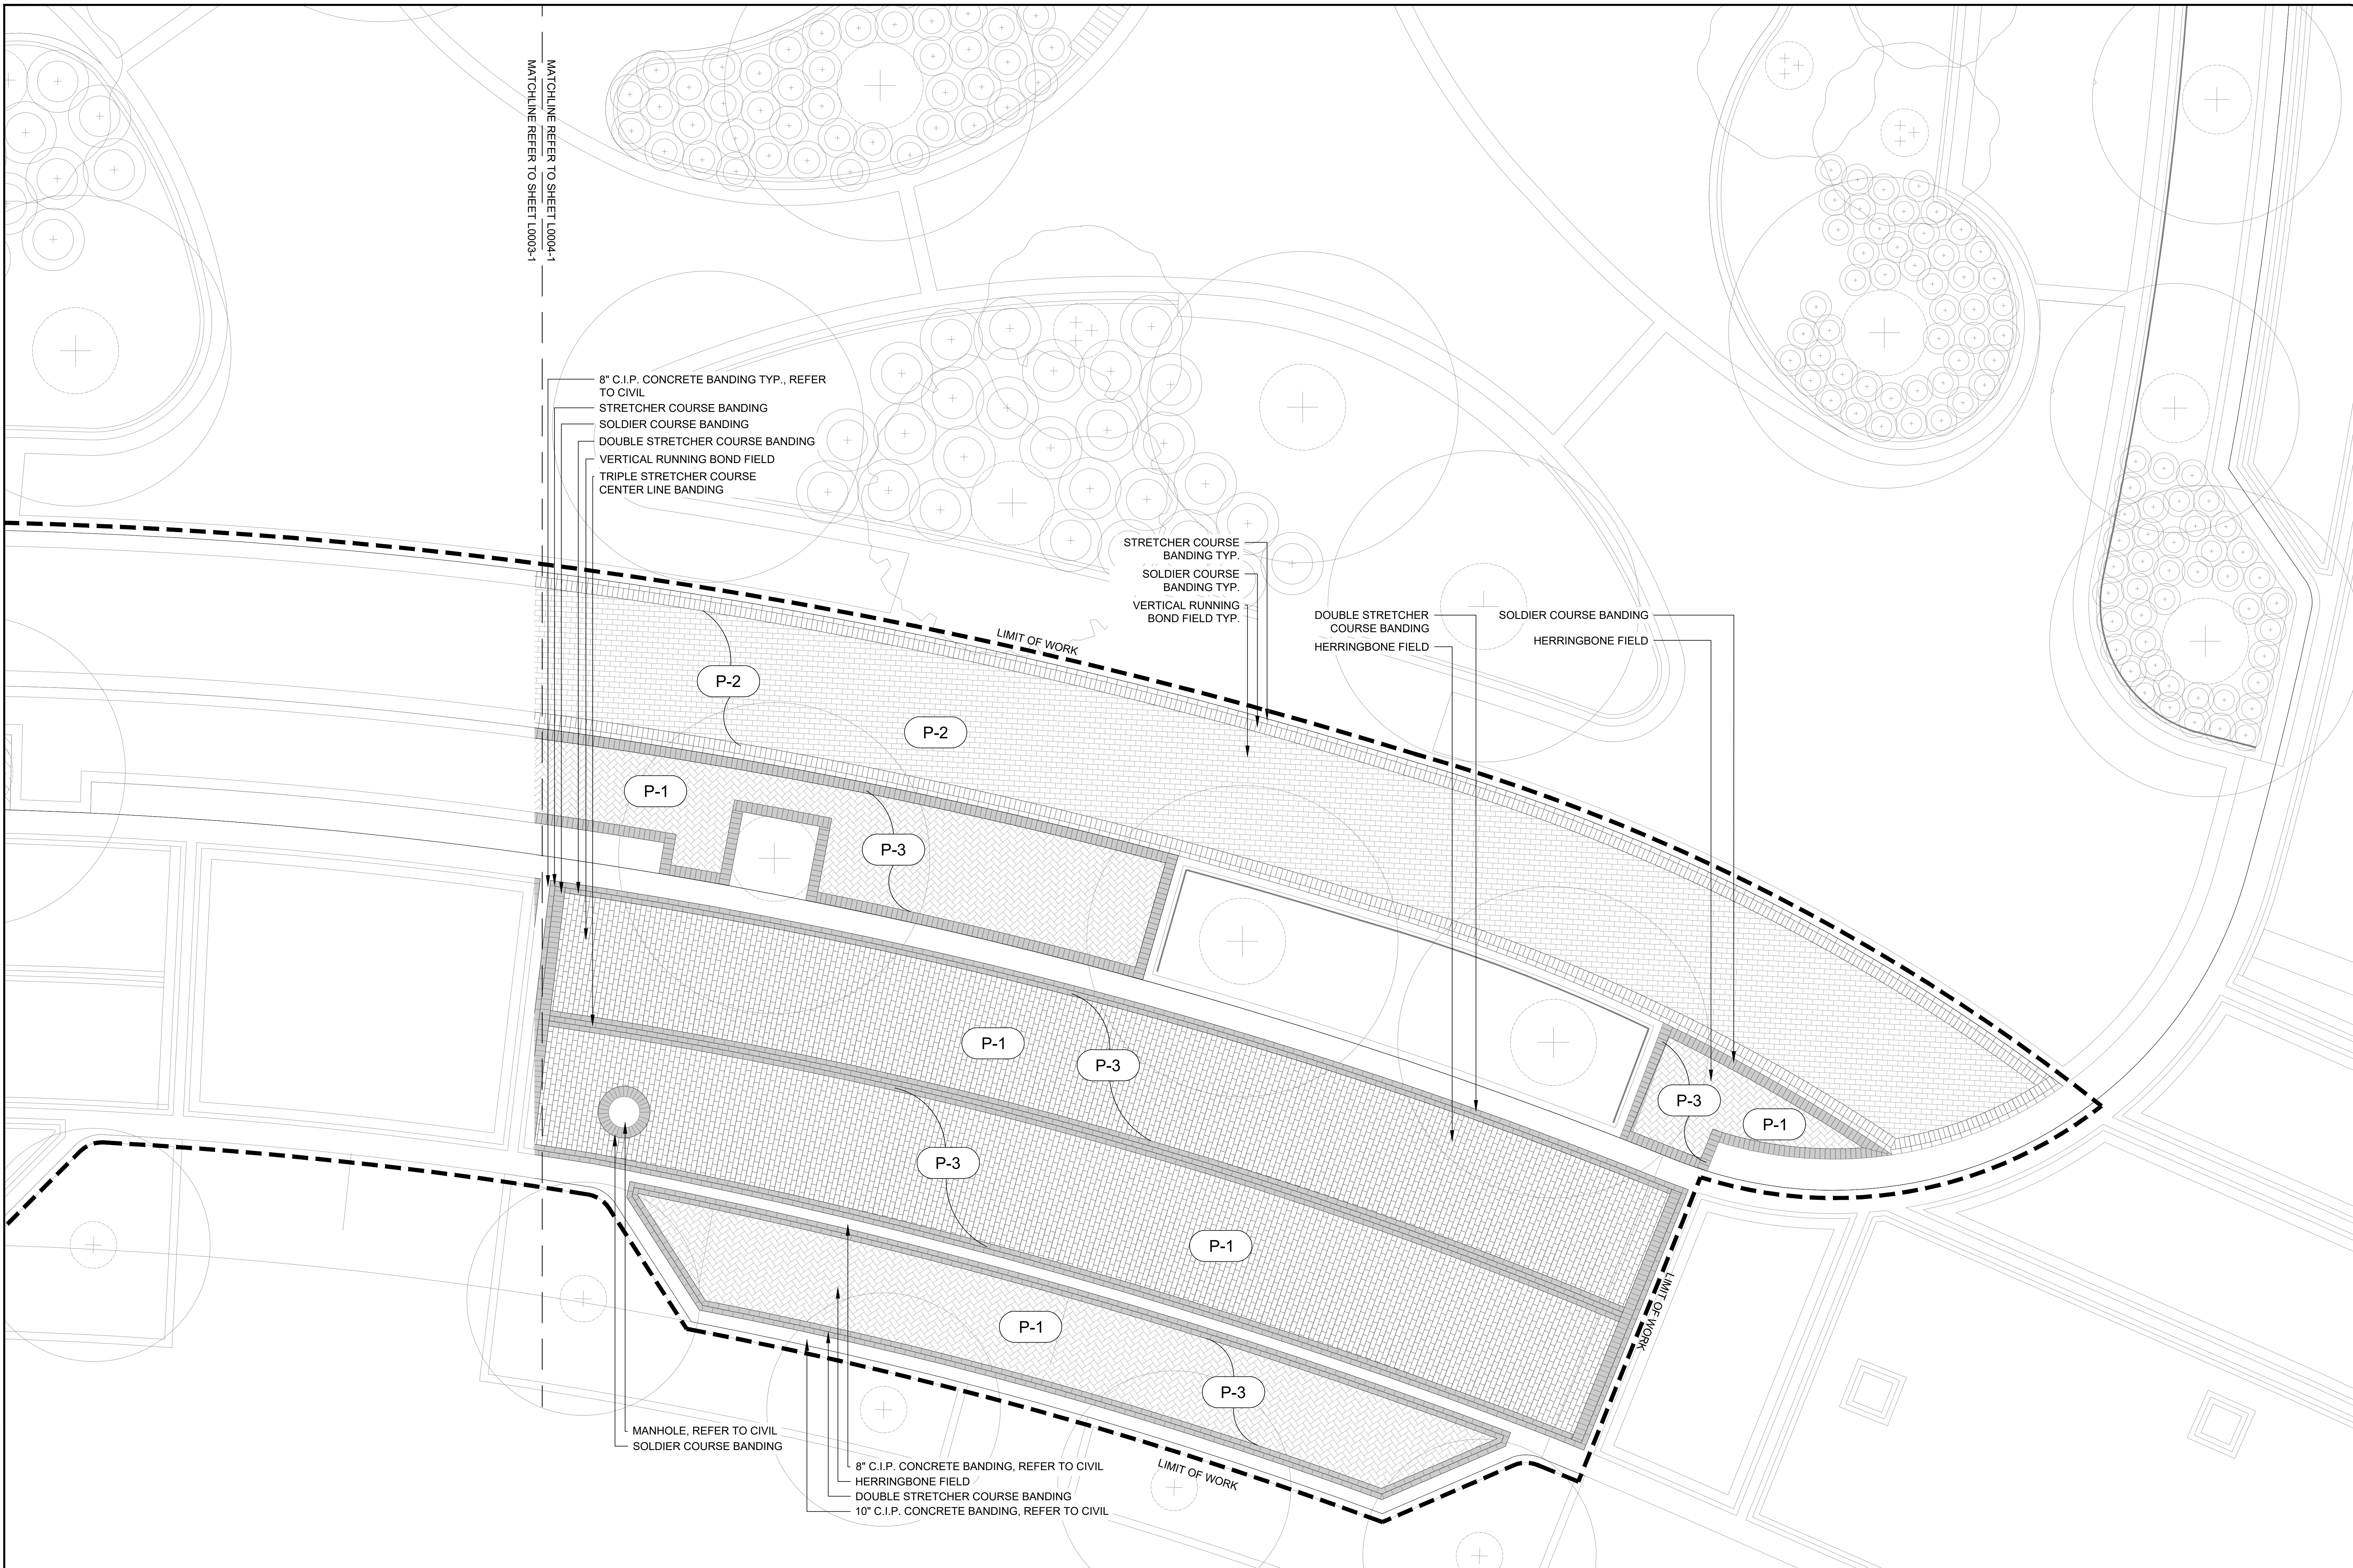

NORTH ENLARGEMENT PLAN

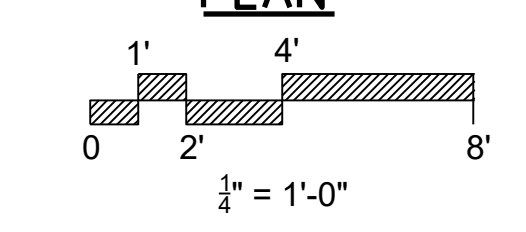

REVIEW DRAWING
NOT FOR CONSTRUCTION

BALLENTINE ASSOCIATES, P.A.
221 PROVIDENCE ROAD, CHAPEL HILL, N.C. 27514
(919) 527-0481 (919) 489-4784

CONTRACT NO. 2022
BY ORDER OF BALLENTINE ASSOCIATES, P.A.
I, THE UNDERSIGNED, AS REGISTERED PROFESSIONAL ENGINEER, DO HEREBY CERTIFY THAT I AM THE AUTHOR OF THIS DOCUMENT OR A PERSON WHOSE PROFESSIONAL SEALS ARE A PART OF THIS DOCUMENT.



DATE	REVISIONS

OWNER INFORMATION
GLEN LENNOX
117 EDENBURGH SOUTH DRIVE
SUITE 110
CHAPEL HILL, NC 27511
OWNER'S REPRESENTATIVE:
JOE DYE
(919) 388-5774
FAX (919) 000-0000
CELL (919) 388-5774

DATE	ISSUED
21 SEP 22	DACP SUBMITTAL #1

GLEN LENNOX SOUTH INFRASTRUCTURE
CHAPEL HILL, NC
DACP DRAWINGS

JOB # 107013.92
DATE: 21 SEP 22
SCALE: AS NOTED
DRAWN BY: D.W.S.
REVIEWED BY: G.J.R.

SHEET
L0004-1