


**SITE LEGEND**

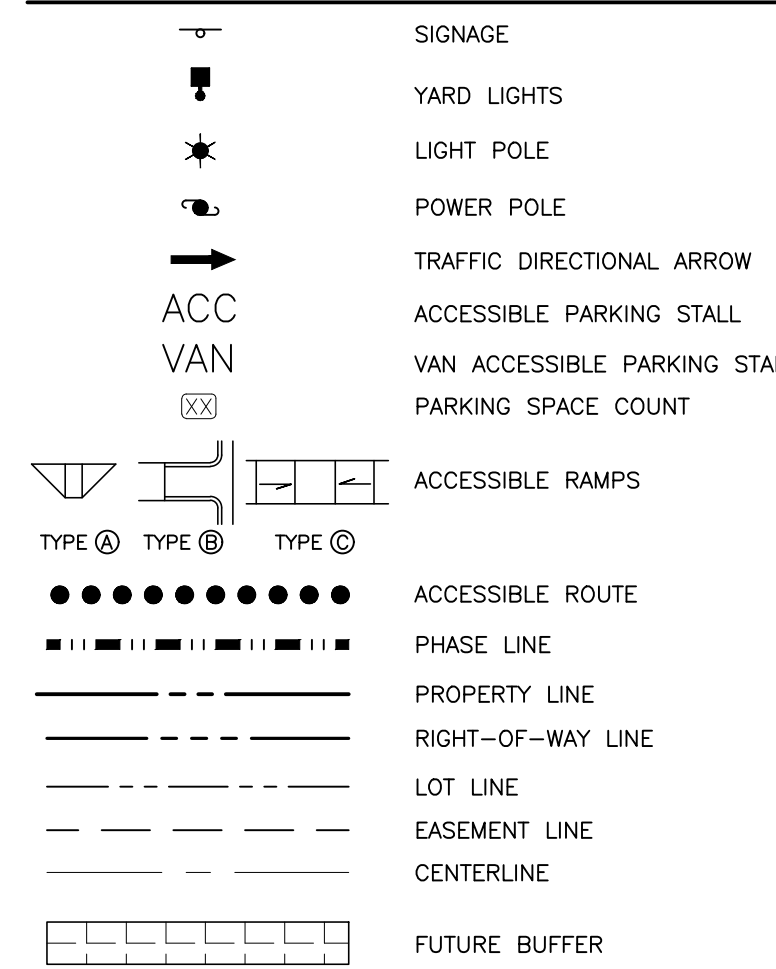

**PLANT SCHEDULE OVERALL**


SHRUBS	CODE	BOTANICAL NAME
AC		Abelia x grandiflora 'Canyon Creek'
ALGA		Abelia x grandiflora 'Little Richard'
BA		Buxus microphylla 'Winter Green'
CAAB		Calliopsis americana
CSSS		Calyanthus floridus
CDGG		Cephalotaxus harringtonia 'Duke Gardens'
COSE		Cornus sericea 'Bailey'
DA		Distylium x 'PIDIST-II'
HDSQ		Hydrangea quercifolia 'Snow Queen'
ICNN		Ilex cornuta 'Needlepoint'
IGGB		Ilex glabra 'Gem Box'
IGH		Ilex glabra 'Shamrock'
IWWR		Ilex verticillata 'Winter Red'
IWWG		Ilex verticillata 'Winter Gold'
INDY		Ilex vomitoria 'Nana'
IPFA		Illicium parviflorum
IVLH		Itea virginica 'Little Henry'
JCPP		Juniperus chinensis 'Pfitzeriana'
JO		Juniperus virginiana 'Grey Owl'
LDL		Leucothoe fontanesiana
LF		Loropetalum chinense 'Purple Diamond'
MCWM		Myrica cerifera 'Don's Dwarf'
SIGS		Spiraea japonica 'Goldmound'
MCPM		Muhlenbergia capillaris
MW		Muhlenbergia capillaris 'White Cloud'
PAPT		Panicum virgatum 'Purple Tears'
PVSD		Panicum virgatum 'Shenadoah'
GRASSES	CODE	BOTANICAL NAME
MCPM		Muhlenbergia capillaris
MW		Muhlenbergia capillaris 'White Cloud'
PAPT		Panicum virgatum 'Purple Tears'
PVSD		Panicum virgatum 'Shenadoah'
GROUND COVERS	CODE	BOTANICAL NAME
CYDA		Cynodon dactylon

**PLANT SCHEDULE PREVIOUSLY APPROVED**

CANOPY TREES	COMMON NAME
(Symbol)	Cedar
(Symbol)	Magnolia
(Symbol)	Holly

**PLANT SCHEDULE OVERALL**

CANOPY TREES	BOTANICAL NAME
(Symbol)	Acer rubrum
(Symbol)	Magnolia grandiflora
(Symbol)	Nyssa sylvatica
(Symbol)	Pinus taeda
(Symbol)	Pinus virginiana
(Symbol)	Prunus caroliniana
(Symbol)	Quercus falcata pagodifolia
(Symbol)	Quercus phellos
(Symbol)	Taxodium distichum
(Symbol)	Ulmus americana 'Princeton'
(Symbol)	Zelkova serrata 'Village Green'
UNDERSTORY TREES	BOTANICAL NAME
(Symbol)	Amelanchier laevis
(Symbol)	Amelanchier x grandiflora 'Autumn Brilliance'
(Symbol)	Cercis canadensis PP 31260
(Symbol)	Chionanthus virginicus
(Symbol)	Cornus florida
(Symbol)	Ilex opaca
(Symbol)	Ilex x 'Nellie R Stevens'
(Symbol)	Juniperus chinensis 'Spartan'
(Symbol)	Lagerstroemia indica x fauriei 'Natchez'
(Symbol)	Magnolia grandiflora 'Little Gem'
(Symbol)	Magnolia stellata 'Royal Star'
(Symbol)	Magnolia virginiana
(Symbol)	Thuja occidentalis 'Smaragd'

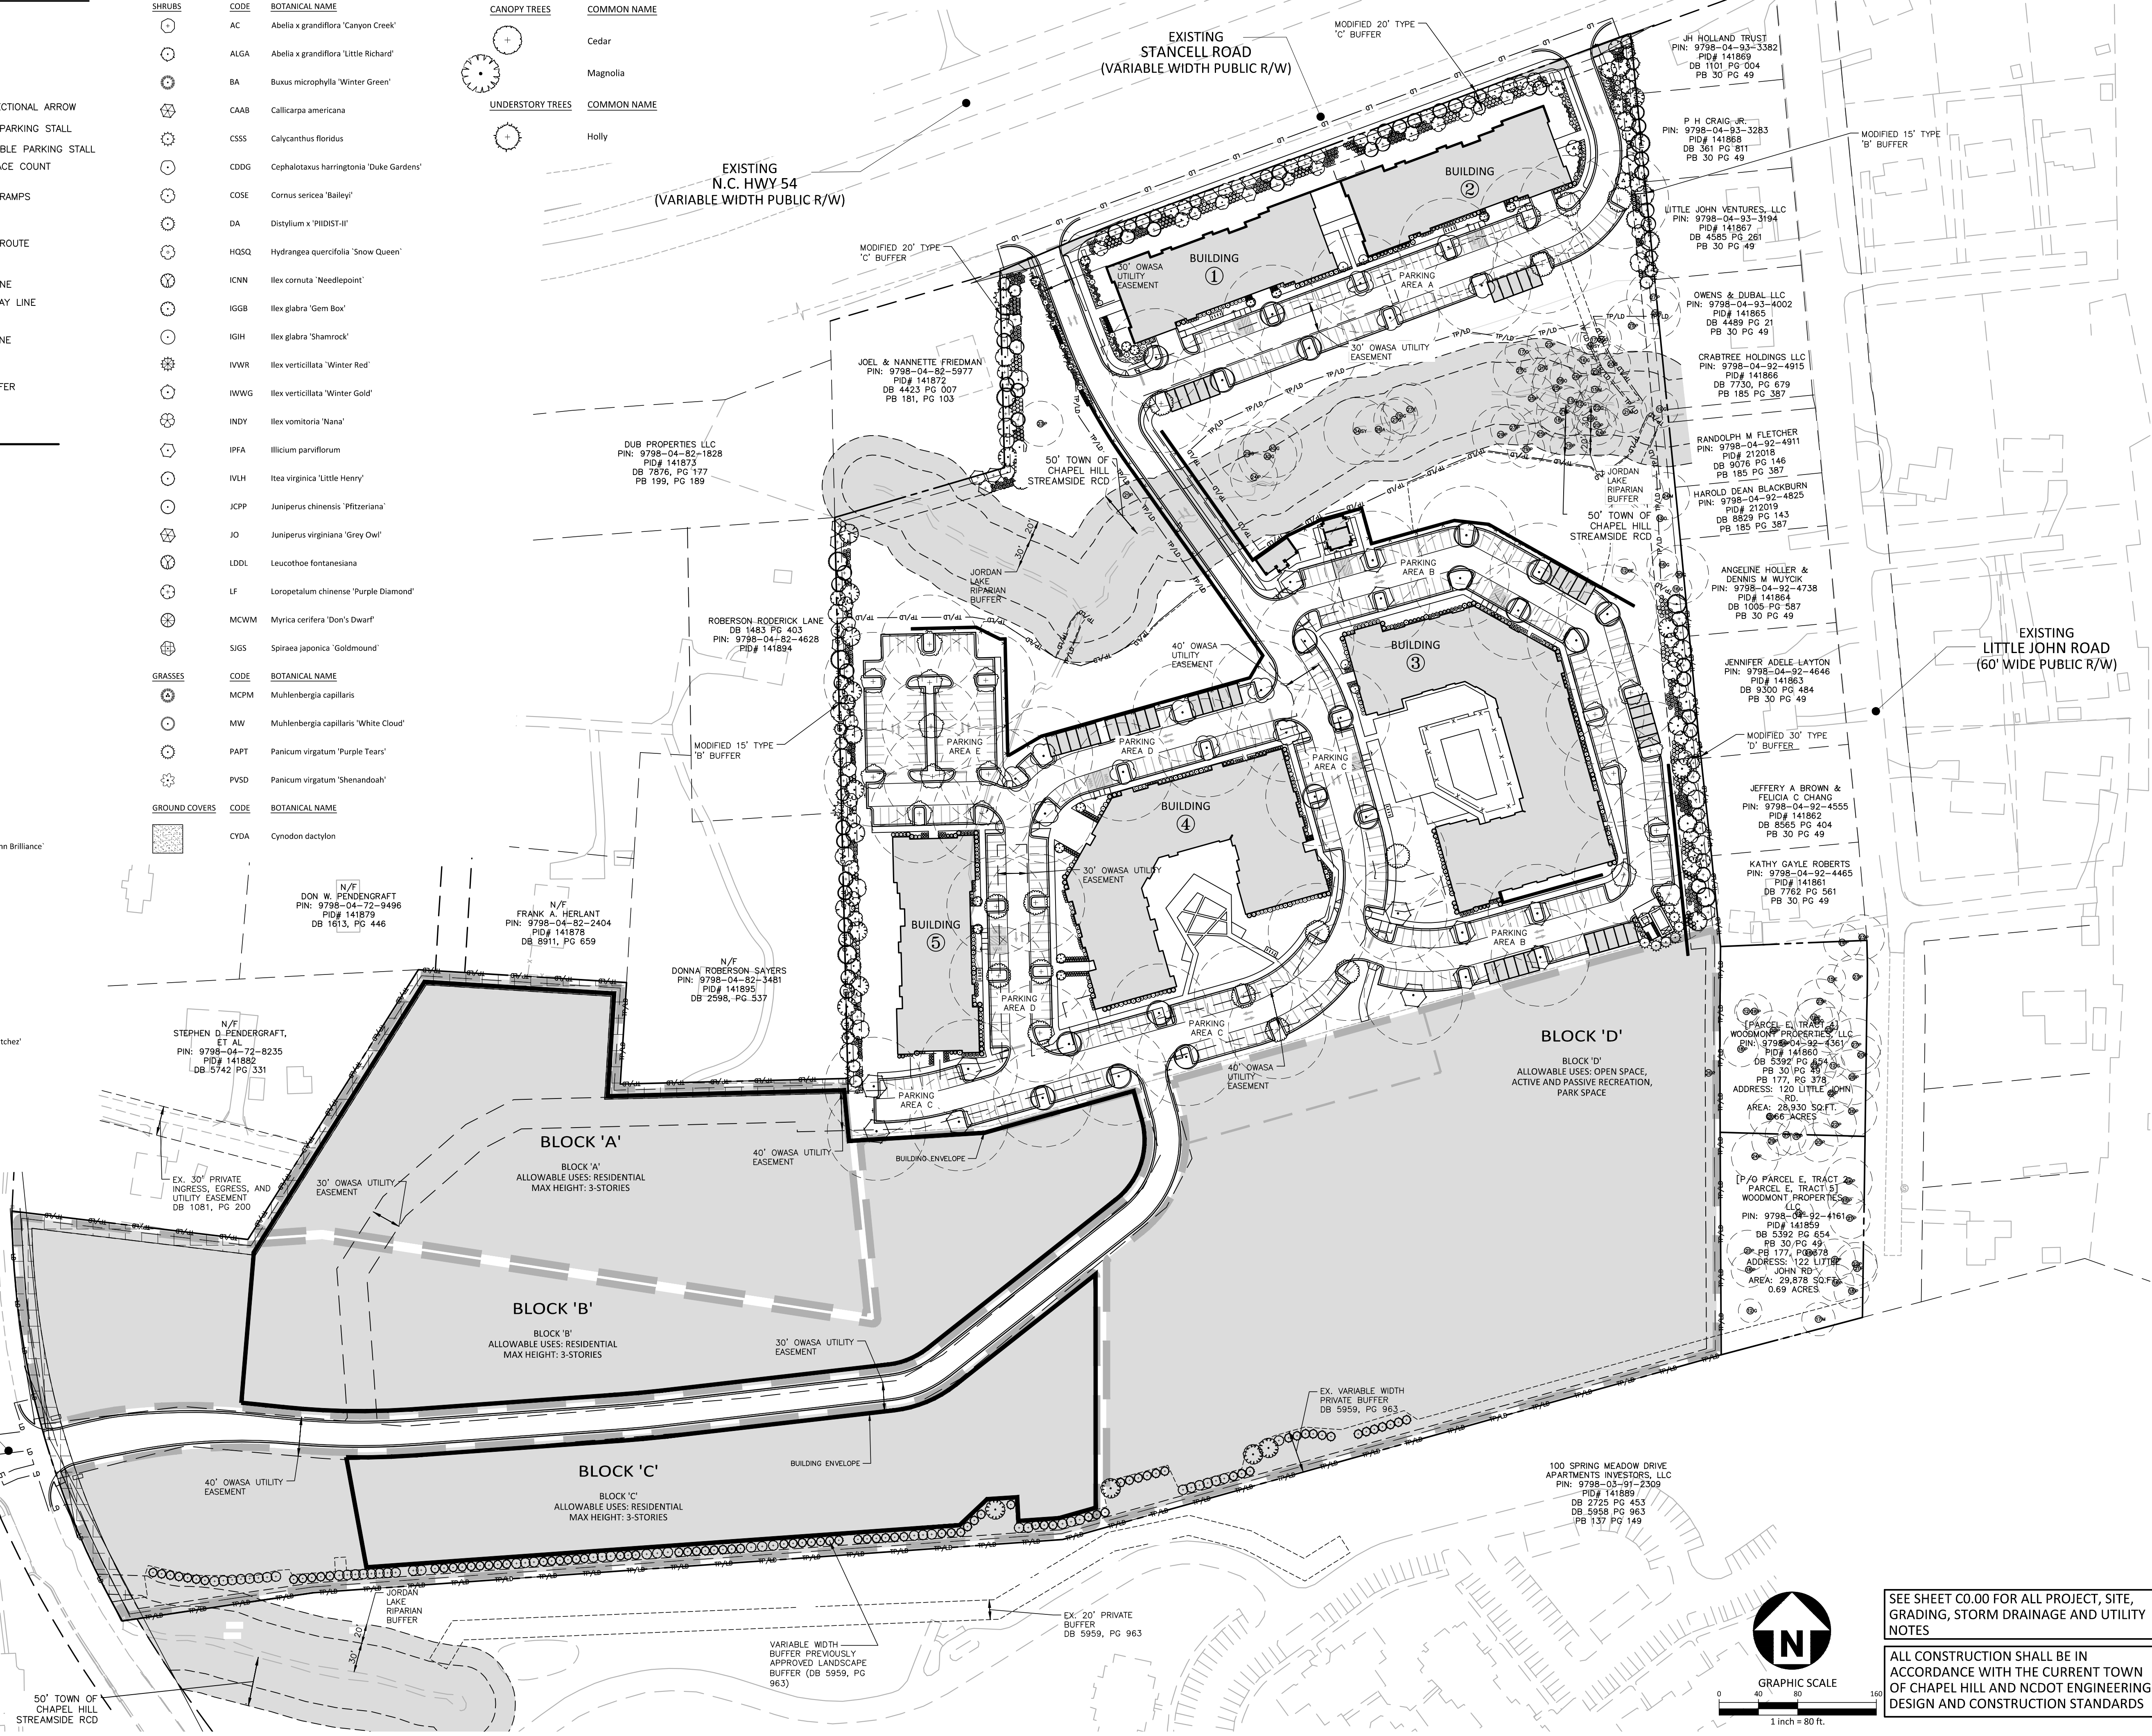

**McADAMS**  
The John R. McAdams Company, Inc.  
2905 Meridian Parkway  
Durham, NC 27713  
phone 919. 361. 5000  
fax 919. 361. 2269  
license number: C-0293, C-187  
www.mcadamsco.com

**CLIENT**  
NORTHWOOD RAVIN  
3015 CARRINGTON MILL BLVD, STE 460  
MORRISVILLE, NORTH CAROLINA 27560  
Adam Golden  
PHONE: 919. 354. 3680  
NORTHWOOD RAVIN

**HILLMONT**  
**CONDITIONAL ZONING PERMIT**  
**STANCELL DRIVE**  
CHAPEL HILL, NORTH CAROLINA 27517



**REVISIONS**

NO.	DATE	REVISED PER 1ST C2P COMMENTS
1	06.07.2023	REVISED PER 1ST C2P COMMENTS
2		
3		
4		
5		
6		


**PLAN INFORMATION**

PROJECT NO.	RAV-21002
FILENAME	RAV21002-L51
CHECKED BY	SRD
DRAWN BY	PTH
SCALE	1" = 80'
DATE	03.23.2023

**SHEET**

**OVERALL LANDSCAPE PLAN**  
**L5.00**

SEE SHEET C0.00 FOR ALL PROJECT, SITE, GRADING, STORM DRAINAGE AND UTILITY NOTES  
ALL CONSTRUCTION SHALL BE IN ACCORDANCE WITH THE CURRENT TOWN OF CHAPEL HILL AND NCDOT ENGINEERING DESIGN AND CONSTRUCTION STANDARDS

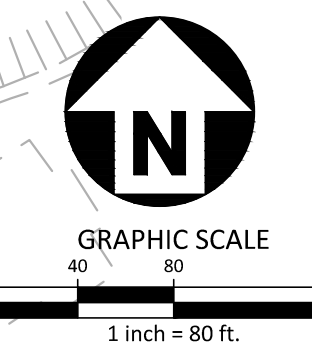



PLANT SCHEDULE PLAN A

CANOPY TREES	CODE	BOTANICAL NAME
ARR		Acer rubrum
MGG		Magnolia grandiflora
PTP		Pinus taeda
PVP		Pinus virginiana
PCC		Prunus caroliniana
QFP		Quercus falcata pagodifolia
TDC		Taxodium distichum
UPE		Ulmus americana 'Princeton'
ZVJ		Zelkova serrata 'Village Green'
ALS		Amelanchier laevis
AGS		Amelanchier x grandiflora 'Autumn Brilliance'
CCF		Cercis canadensis PP 31260
CVW		Chionanthus virginicus
CFE		Cornus florida
IAH		Ilex opaca
JSC		Juniperus chinensis 'Spartan'
LNLM		Lagerstroemia indica x fauriei 'Natchez'
MLG		Magnolia grandiflora 'Little Gem'
MSR		Magnolia stellata 'Royal Star'
MSM		Magnolia virginiana
TOS		Thuja occidentalis 'Smaragd'

UNDERSTORY TREES	CODE	BOTANICAL NAME
ALS		Amelanchier laevis
AGS		Amelanchier x grandiflora 'Autumn Brilliance'
CCF		Cercis canadensis PP 31260
CVW		Chionanthus virginicus
CFE		Cornus florida
IAH		Ilex opaca
JSC		Juniperus chinensis 'Spartan'
LNLM		Lagerstroemia indica x fauriei 'Natchez'
MLG		Magnolia grandiflora 'Little Gem'
MSR		Magnolia stellata 'Royal Star'
MSM		Magnolia virginiana
TOS		Thuja occidentalis 'Smaragd'

PLANT\_SCHEDULE\_PLAN\_A

SHRUBS	CODE	BOTANICAL NAME
AC		Abelia x grandiflora 'Canyon Creek'
ALGA		Abelia x grandiflora 'Little Richard'
BA		Buxus microphylla 'Winter Green'
CAAB		Callicarpa americana
CSSS		Calycanthus floridus
CDDG		Cephalotaxus harringtonia 'Duke Gardens'
COSE		Cornus sericea 'Bailey'
HQSQ		Hydrangea quercifolia 'Snow Queen'
IGGB		Ilex glabra 'Gem Box'
IGIH		Ilex glabra 'Shamrock'
IVWR		Ilex verticillata 'Winter Red'
IWWG		Ilex verticillata 'Winter Gold'
INDY		Ilex vomitoria 'Nana'
IPFA		Illicium parviflorum
IVLH		Itea virginica 'Little Henry'


GRASSES	CODE	BOTANICAL NAME
MCPM		Muhlenbergia capillaris
MW		Muhlenbergia capillaris 'White Cloud'
PAPT		Panicum virgatum 'Purple Tears'

GROUND COVERS	CODE	BOTANICAL NAME
CYDA		Cynodon dactylon

ICPP	CODE	BOTANICAL NAME
JCPP		Juniperus chinensis 'Pfitzeriana'
LDDL		Leucothoe fontanesiana
LF		Loropetalum chinense 'Purple Diamond'
MCWM		Myrica cerifera 'Don's Dwarf'
SIGS		Spiraea japonica 'Goldmound'

GRASSES	CODE	BOTANICAL NAME
MCPM		Muhlenbergia capillaris
MW		Muhlenbergia capillaris 'White Cloud'
PAPT		Panicum virgatum 'Purple Tears'

GROUND COVERS	CODE	BOTANICAL NAME
CYDA		Cynodon dactylon

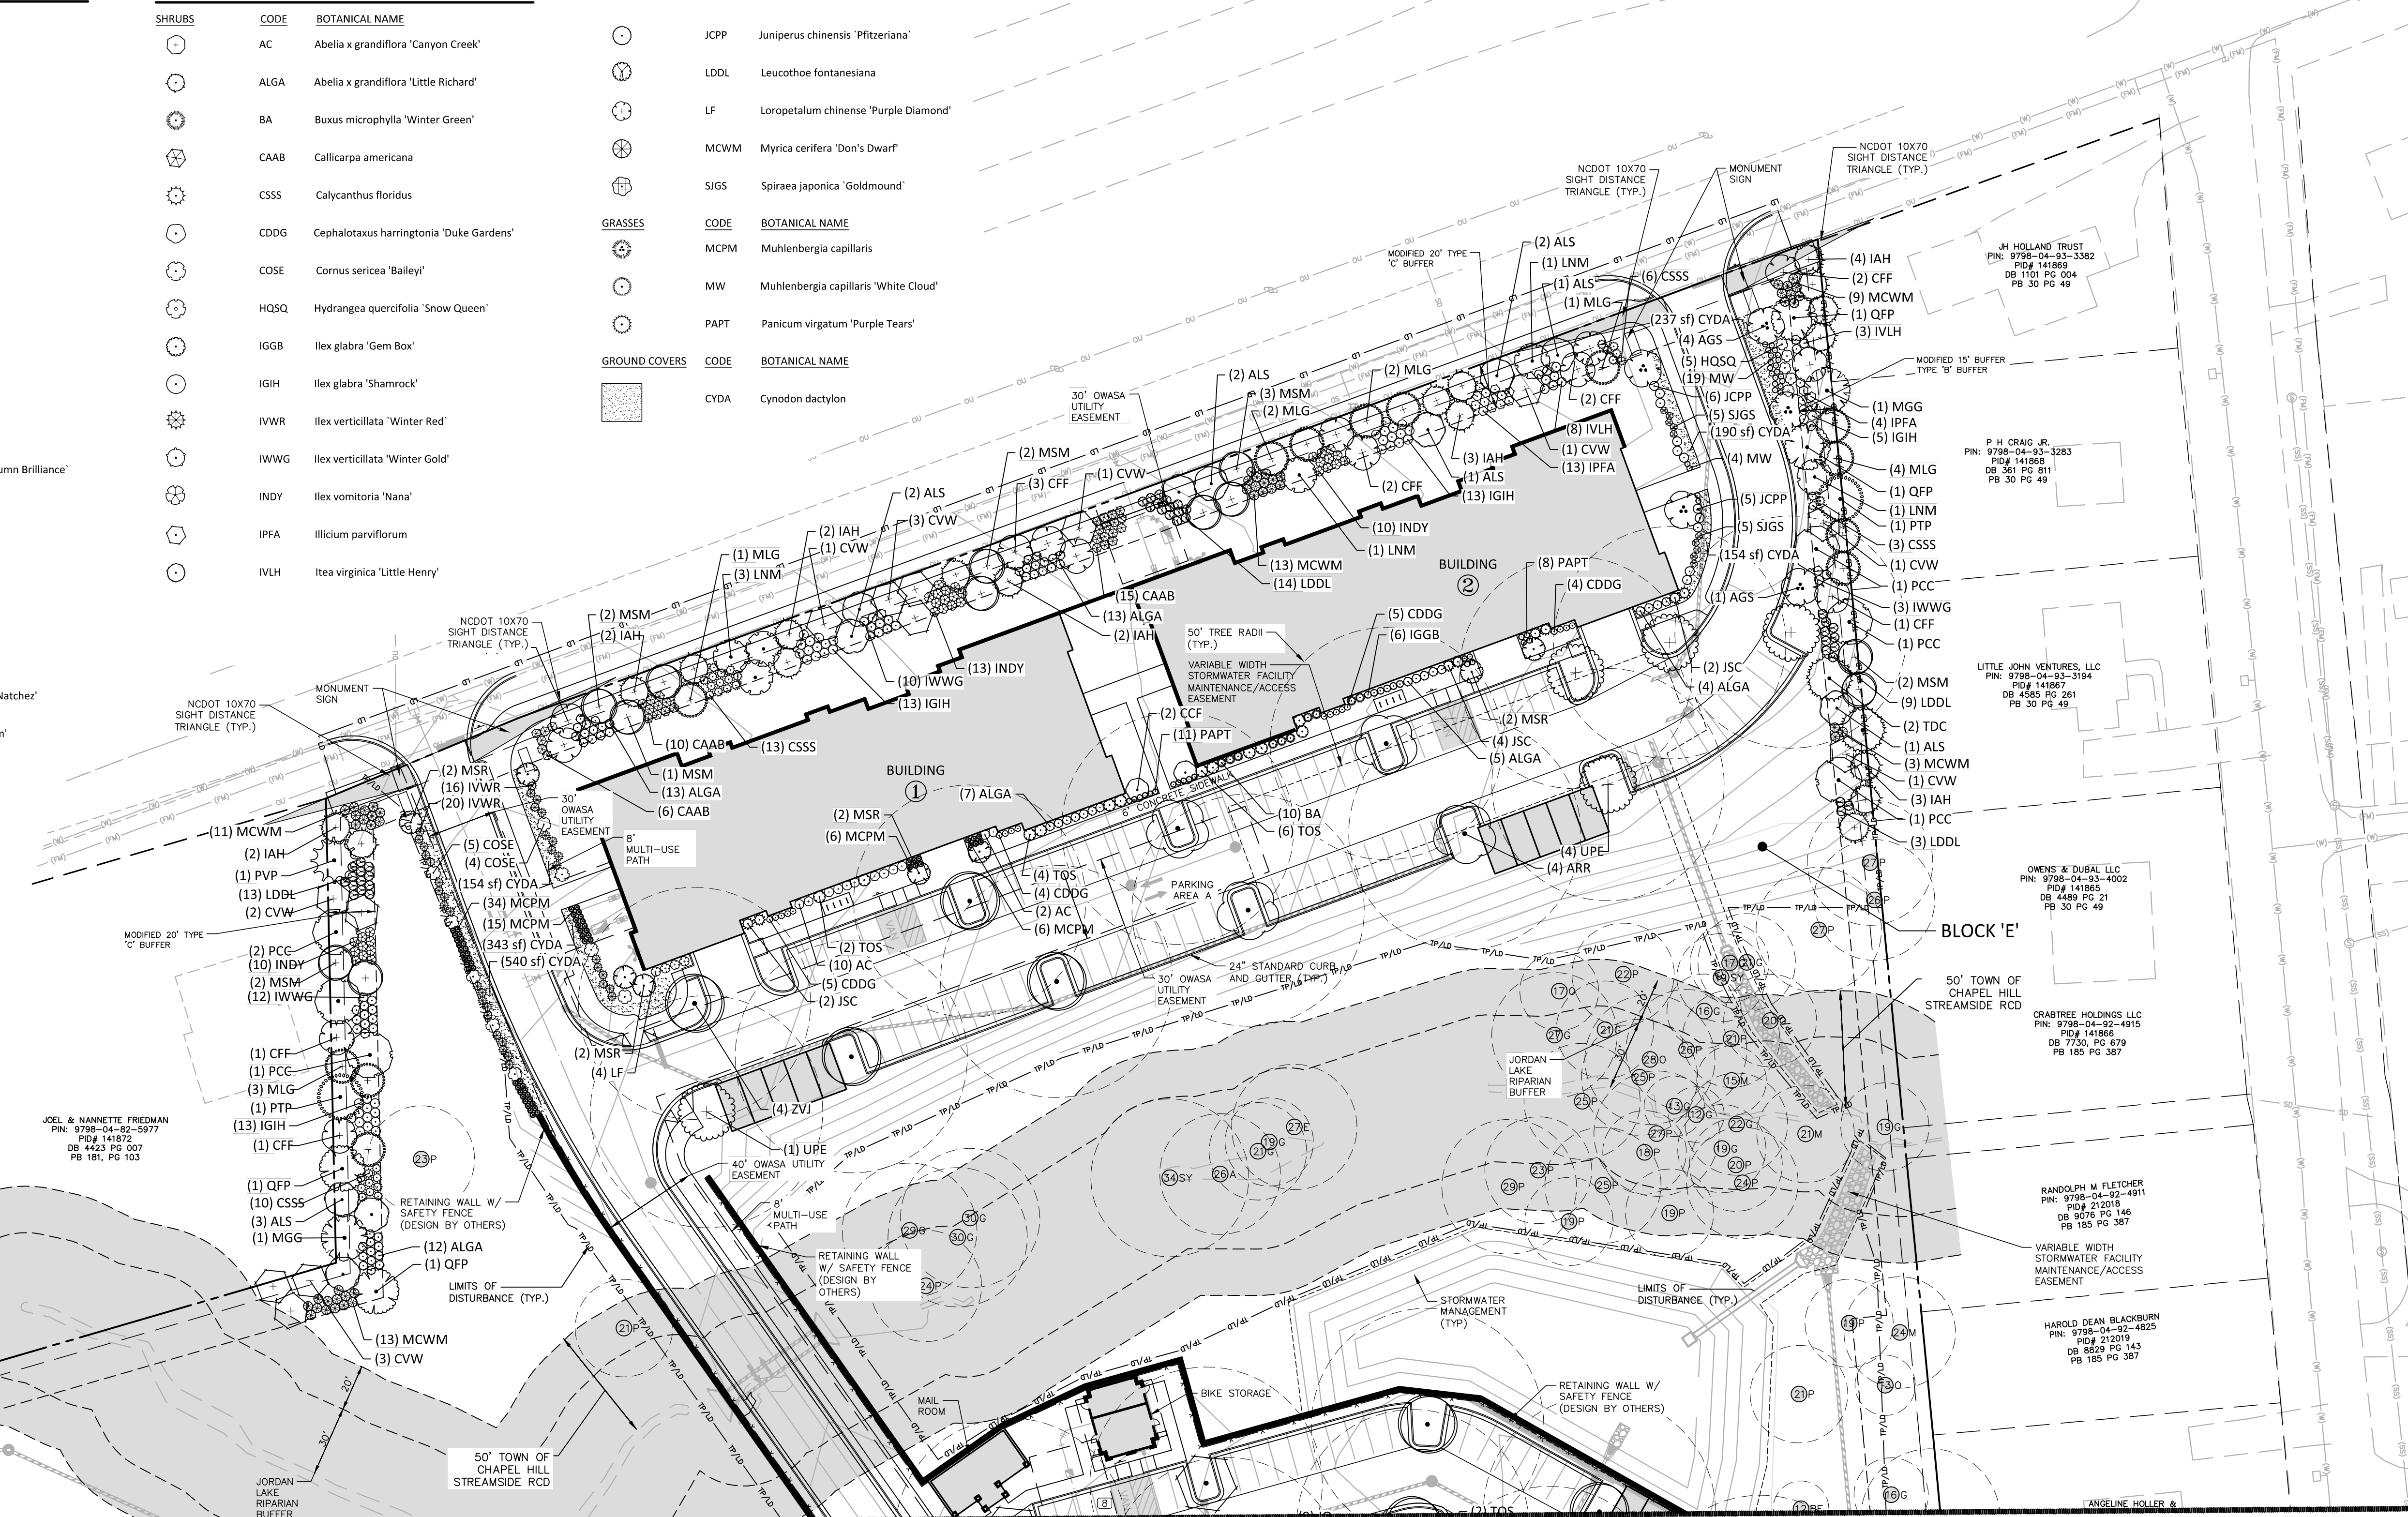

SEE SHEET L5.02

**SITE LEGEND**

[Symbol]	SIGNAGE
[Symbol]	YARD LIGHTS
[Symbol]	LIGHT POLE
[Symbol]	POWER POLE
[Symbol]	TRAFFIC DIRECTIONAL ARROW
[Symbol]	ACCESSIBLE PARKING STALL
[Symbol]	VAN ACCESSIBLE PARKING STALL
[Symbol]	PARKING SPACE COUNT
[Symbol]	ACCESSIBLE RAMPS
[Symbol]	ACCESSIBLE ROUTE
[Symbol]	PROPERTY LINE
[Symbol]	RIGHT-OF-WAY LINE
[Symbol]	LOT LINE
[Symbol]	FUTURE BUFFER

**SEE SHEET C0.00 FOR ALL PROJECT, SITE, GRADING, STORM DRAINAGE AND UTILITY NOTES**

**ALL CONSTRUCTION SHALL BE IN ACCORDANCE WITH THE CURRENT TOWN OF CHAPEL HILL AND NCDOT ENGINEERING DESIGN AND CONSTRUCTION STANDARDS**

**GRAPHIC SCALE**  
1 inch = 40 ft.

**McADAMS**  
The John R. McAdams Company, Inc.  
2905 Meridian Parkway  
Durham, NC 27713  
phone 919. 361. 5000  
fax 919. 361. 2269  
license number: C-0293, C-187  
www.mcadamsco.com

**CLIENT**  
NORTHWOOD RAVIN  
3015 CARRINGTON MILL BLVD, STE 460  
MORRISVILLE, NORTH CAROLINA 27560  
Adam Golden  
PHONE: 919. 354. 3680

**HILLMONT**  
**CONDITIONAL ZONING PERMIT**  
**STANCELL DRIVE**  
CHAPEL HILL, NORTH CAROLINA 27517



**REVISIONS**

NO.	DATE	REVISION
1	06.07.2023	REVISED PER 1ST CZP COMMENTS
2		
3		
4		
5		
6		

**PLAN INFORMATION**



PROJECT NO.	RAV-21002
FILENAME	RAV21002-L51
CHECKED BY	SRD
DRAWN BY	PTH
SCALE	1" = 40'
DATE	03.23.2023

**SHEET**  
**LANDSCAPE PLAN A**  
**L5.01**

PRELIMINARY DRAWING - NOT RELEASED FOR CONSTRUCTION



SEE SHEET L5.01

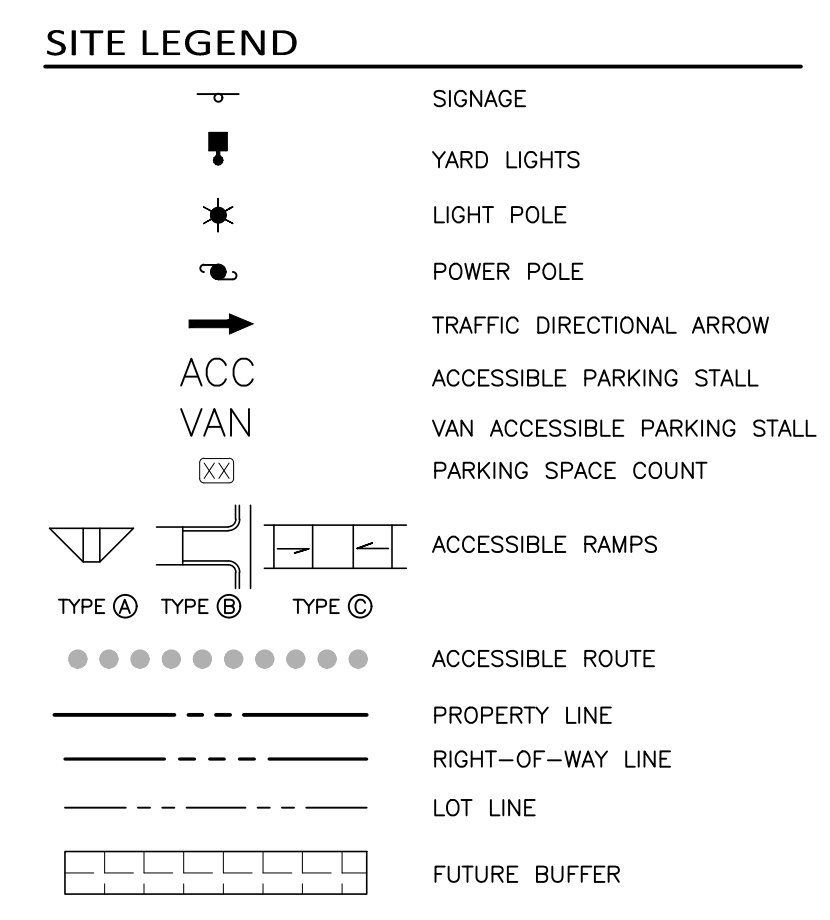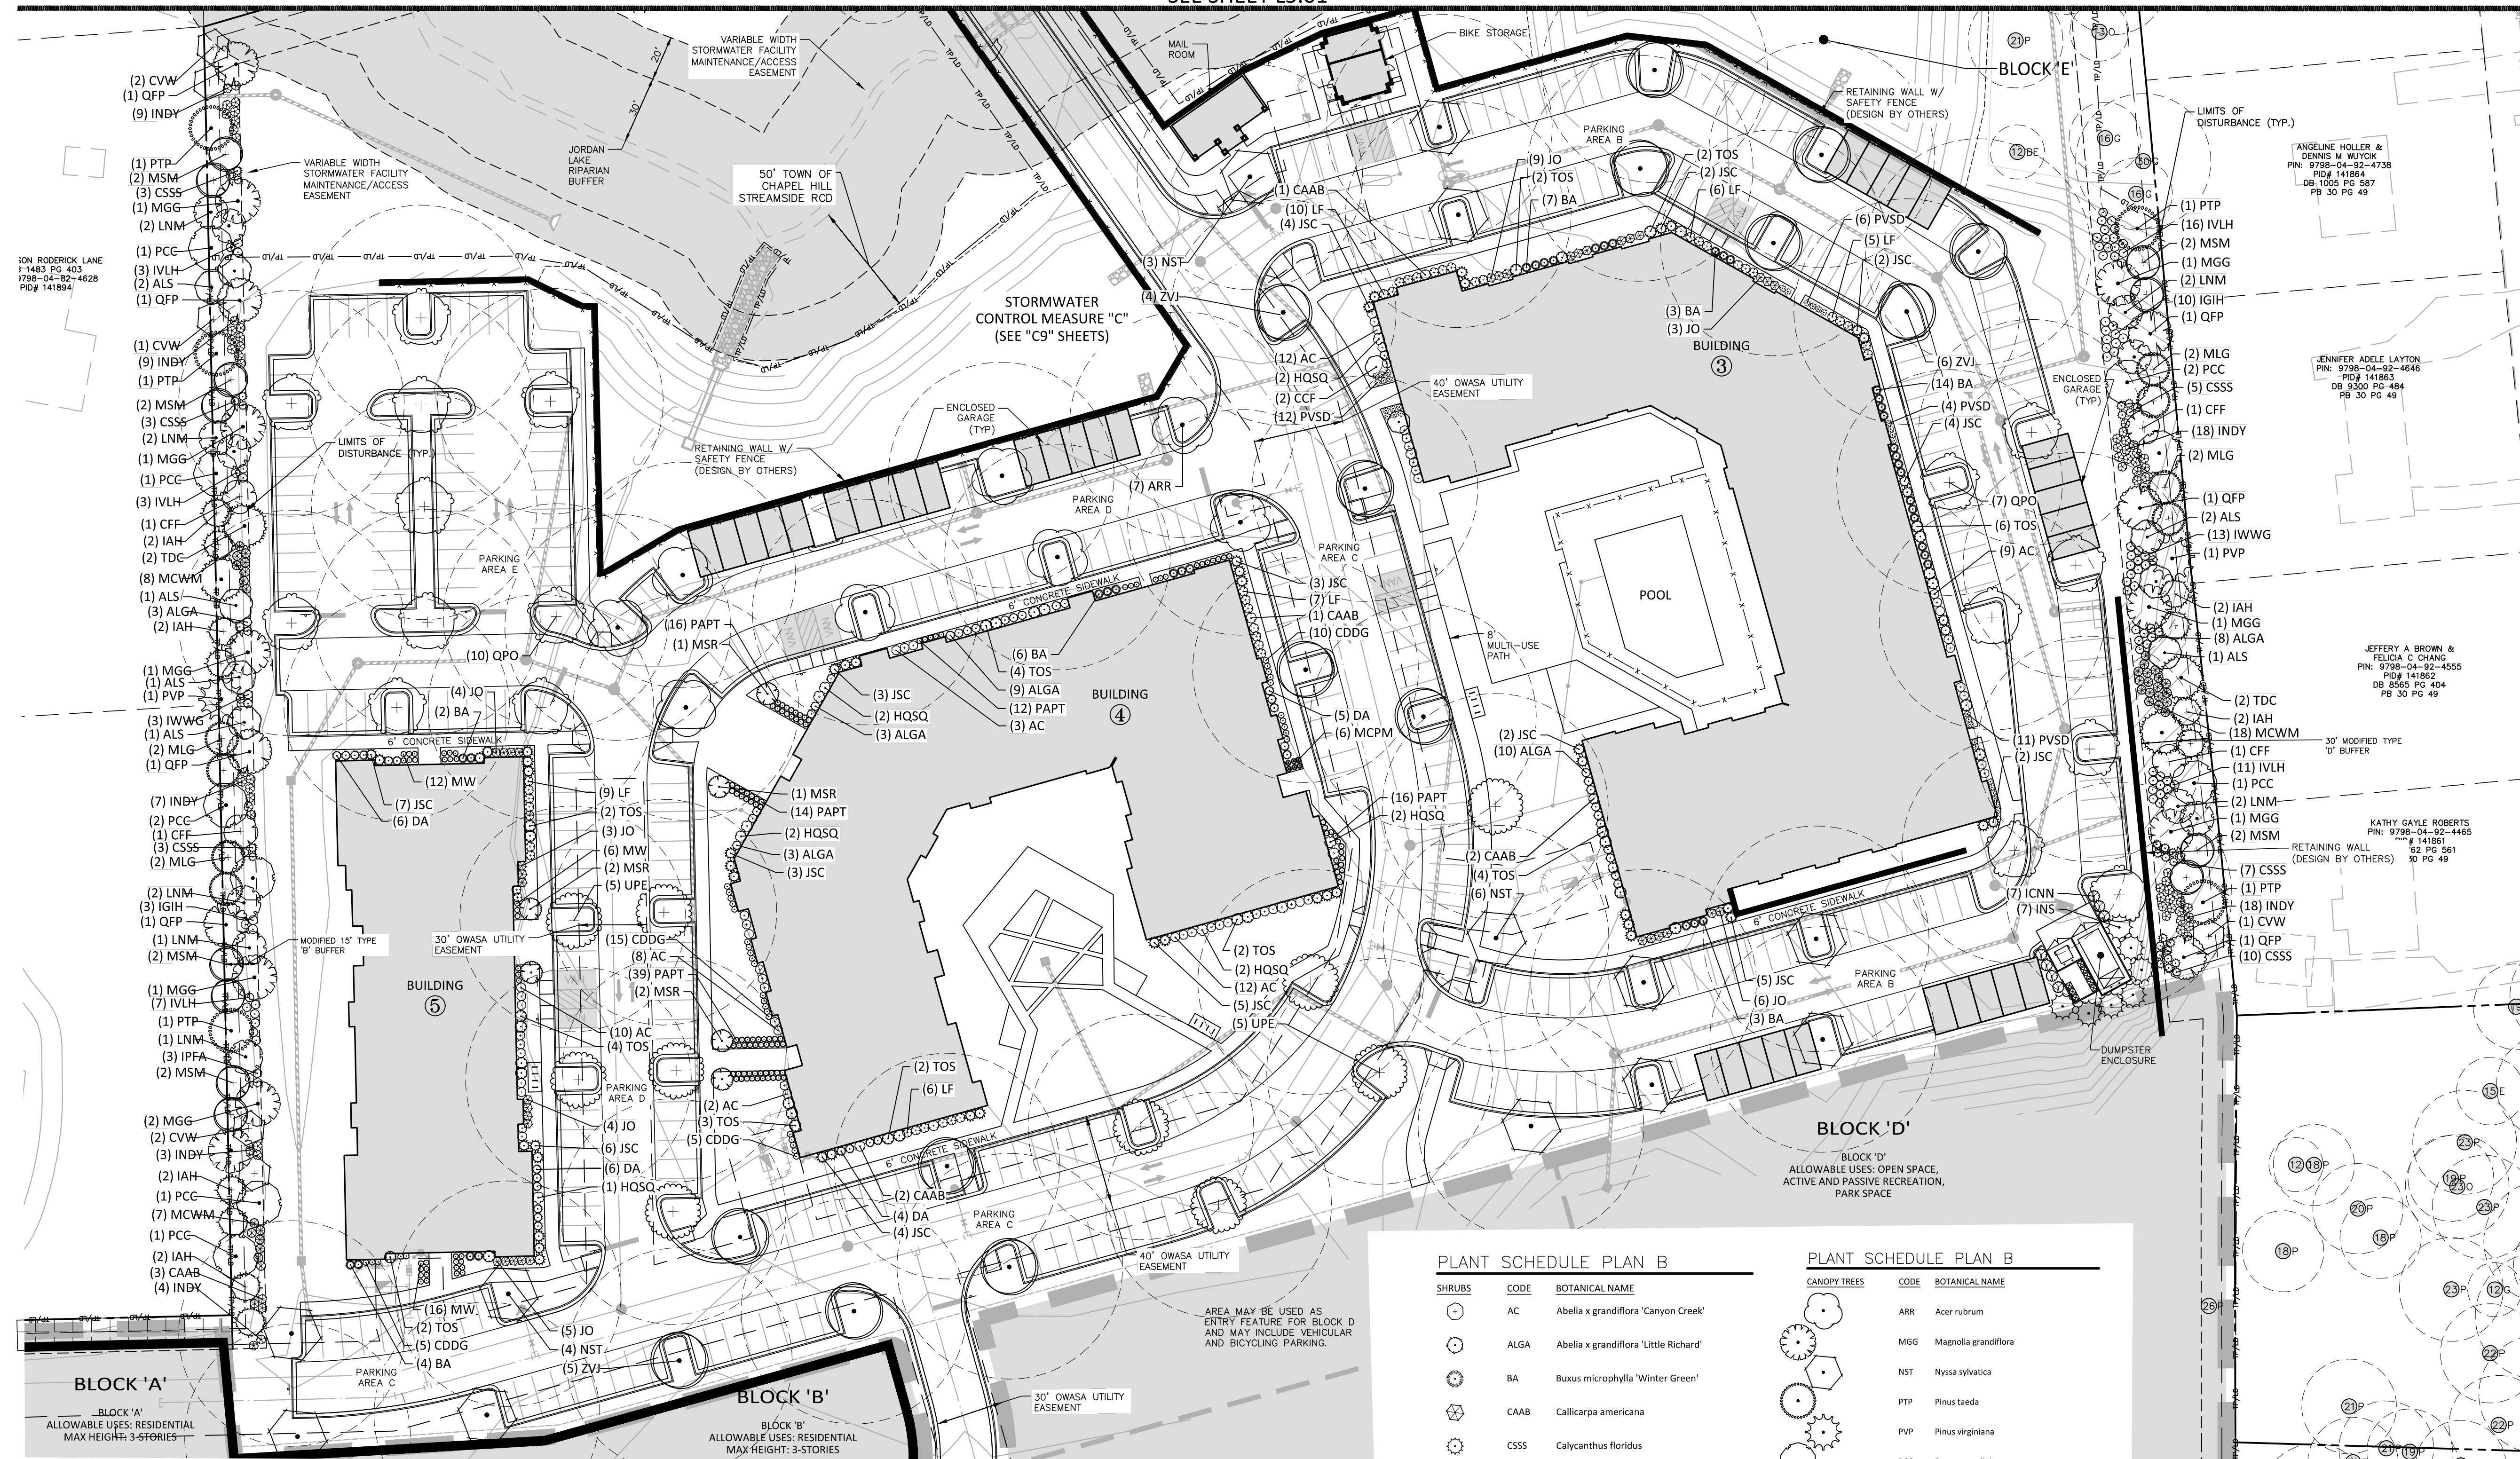

**PLANT SCHEDULE PLAN B**


SHRUBS	CODE	BOTANICAL NAME
AC	Abelia x grandiflora 'Canyon Creek'	
ALGA	Abelia x grandiflora 'Little Richard'	
BA	Buxus microphylla 'Winter Green'	
CAAB	Calliandra americana	
CSSS	Calycanthus floridus	
CDDG	Cephalotaxus harringtonia 'Duke Gardens'	
DA	Distylium x 'PIDIST-II'	
HQSQ	Hydrangea quercifolia 'Snow Queen'	
ICNN	Ilex cornuta 'Needlepoint'	
IGIH	Ilex glabra 'Shamrock'	
IWWG	Ilex verticillata 'Winter Gold'	
INDY	Ilex vomitoria 'Nana'	
IPFA	Illicium parviflorum	
IVLH	Itea virginica 'Little Henry'	
JO	Juniperus virginiana 'Grey Owl'	
LF	Loropetalum chinense 'Purple Diamond'	
MCWM	Myrica cerifera 'Don's Dwarf'	
MCPM	Muhlenbergia capillaris	
MW	Muhlenbergia capillaris 'White Cloud'	
PAPT	Panicum virgatum 'Purple Tears'	
PVSD	Panicum virgatum 'Shenandoah'	

**PLANT SCHEDULE PLAN B**

CANOPY TREES	CODE	BOTANICAL NAME
ARR	Acer rubrum	
MGG	Magnolia grandiflora	
NST	Nyssa sylvatica	
PFP	Pinus taeda	
PVP	Pinus virginiana	
PCC	Prunus caroliniana	
QFP	Quercus falcata pagodifolia	
QPO	Quercus phellos	
TDC	Taxodium distichum	
UPE	Ulmus americana 'Princeton'	
ZVI	Zelkova serrata 'Village Green'	

UNDERSTORY TREES	CODE	BOTANICAL NAME
ALS	Aamelancharier laevis	
CCF	Cercis canadensis PP 31260	
CVW	Chionanthus virginicus	
CF	Cornus florida	
IAH	Ilex opaca	
INS	Ilex x 'Nellie R Stevens'	
JSC	Juniperus chinensis 'Spartan'	
LNM	Lagerstroemia indica x fauriei 'Natchez'	
MLG	Magnolia grandiflora 'Little Gem'	
MSR	Magnolia stellata 'Royal Star'	
MSM	Magnolia virginiana	
TOS	Thuja occidentalis 'Smaragd'	

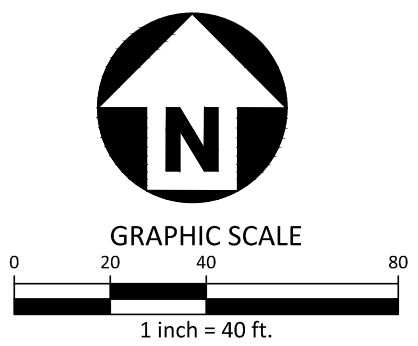

SEE SHEET C0.00 FOR ALL PROJECT, SITE, GRADING, STORM DRAINAGE AND UTILITY NOTES

ALL CONSTRUCTION SHALL BE IN ACCORDANCE WITH THE CURRENT TOWN OF CHAPEL HILL AND NCDOT ENGINEERING DESIGN AND CONSTRUCTION STANDARDS

**McADAMS**  
The John R. McAdams Company, Inc.  
2905 Meridian Parkway  
Durham, NC 27713


phone 919. 361. 5000  
fax 919. 361. 2269  
license number: C-0293, C-187

www.mcadamsco.com

**CLIENT**

**NORTHWOOD RAVIN**  
3015 CARRINGTON MILL BLVD, STE 460  
MORRISVILLE, NORTH CAROLINA 27560  
Adam Golden  
PHONE: 919. 354. 3680

**HILLMONT**  
**CONDITIONAL ZONING PERMIT**  
**STANCELL DRIVE**  
CHAPEL HILL, NORTH CAROLINA 27517

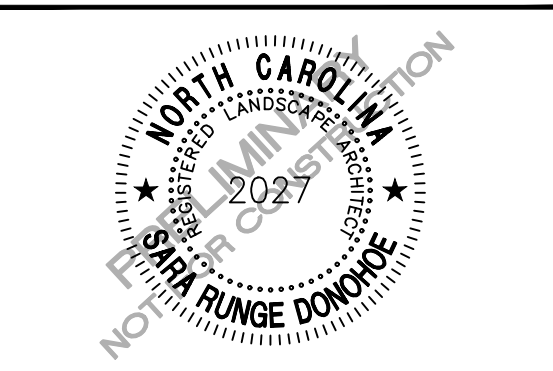

**REVISIONS**

NO.	DATE	REVISION
1	06.07.2023	REVISED PER 1ST CZP COMMENTS
2		
3		
4		
5		
6		

**PLAN INFORMATION**

PROJECT NO.	RAV-21002
FILENAME	RAV21002-L51
CHECKED BY	SRD
DRAWN BY	PTH
SCALE	1" = 40'
DATE	03.23.2023

**LANDSCAPE PLAN B**

**L5.02**