



HOUSING
STUDIO

333 WEST TRADE STREET, SUITE 300
CHARLOTTE, NC 28202
T: 704.333.7862 F: 980.237.3862

**WF - THE PARK
PHASE II**

Chapel Hill, NC



NOT FOR
CONSTRUCTION

FDP


PROJECT NUMBER: ■
ISSUE DATE: 2022.10.05
ISSUED FOR: CURRENT MILESTONE

REVISIONS

KEY PLAN

FLOOR PLANS

A1.01.

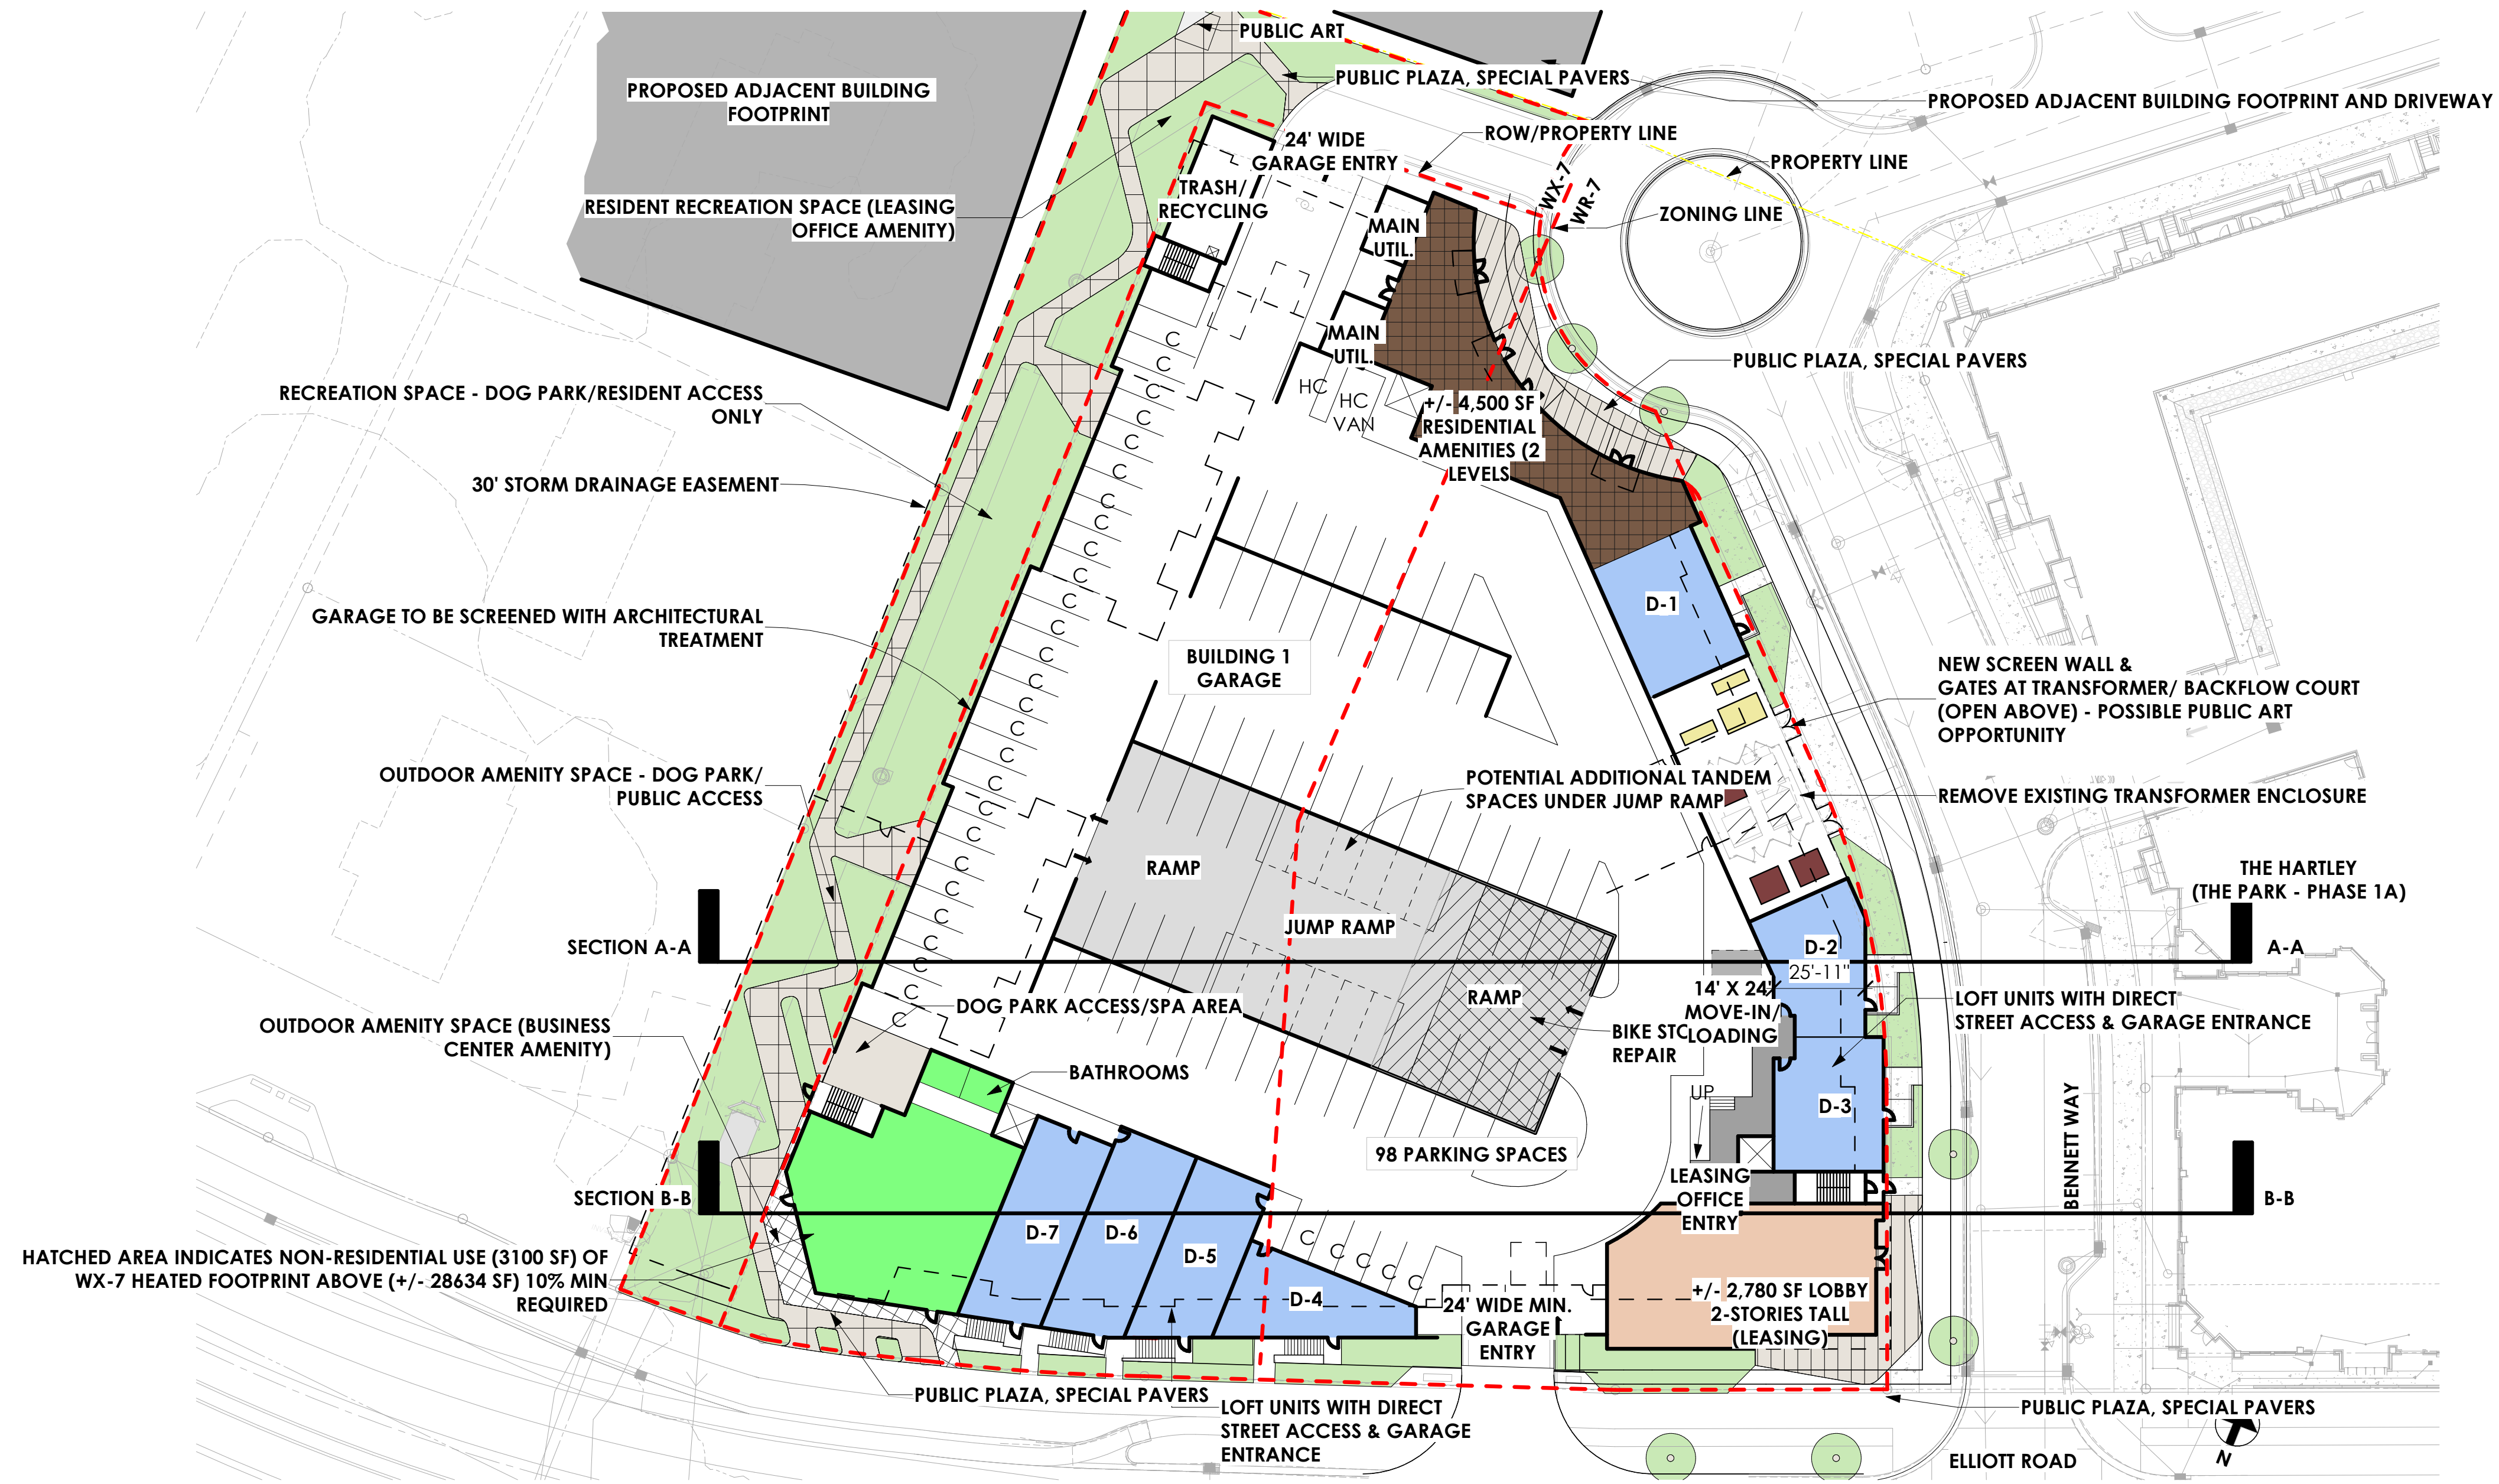

① CONCEPTUAL PLAN - LEVEL P1.
1/32" = 1'-0"



HOUSING STUDIO
 333 WEST TRADE STREET, SUITE 300
 CHARLOTTE, NC 28202
 T: 704.333.7862 F: 980.237.3862

**WF - THE PARK
 PHASE II**
 Chapel Hill, NC



**NOT FOR
 CONSTRUCTION**

FDP


PROJECT NUMBER: ■
 ISSUE DATE: 2022.10.05
 ISSUED FOR: CURRENT MILESTONE

REVISIONS

KEY PLAN

FLOOR PLANS

A1.02.

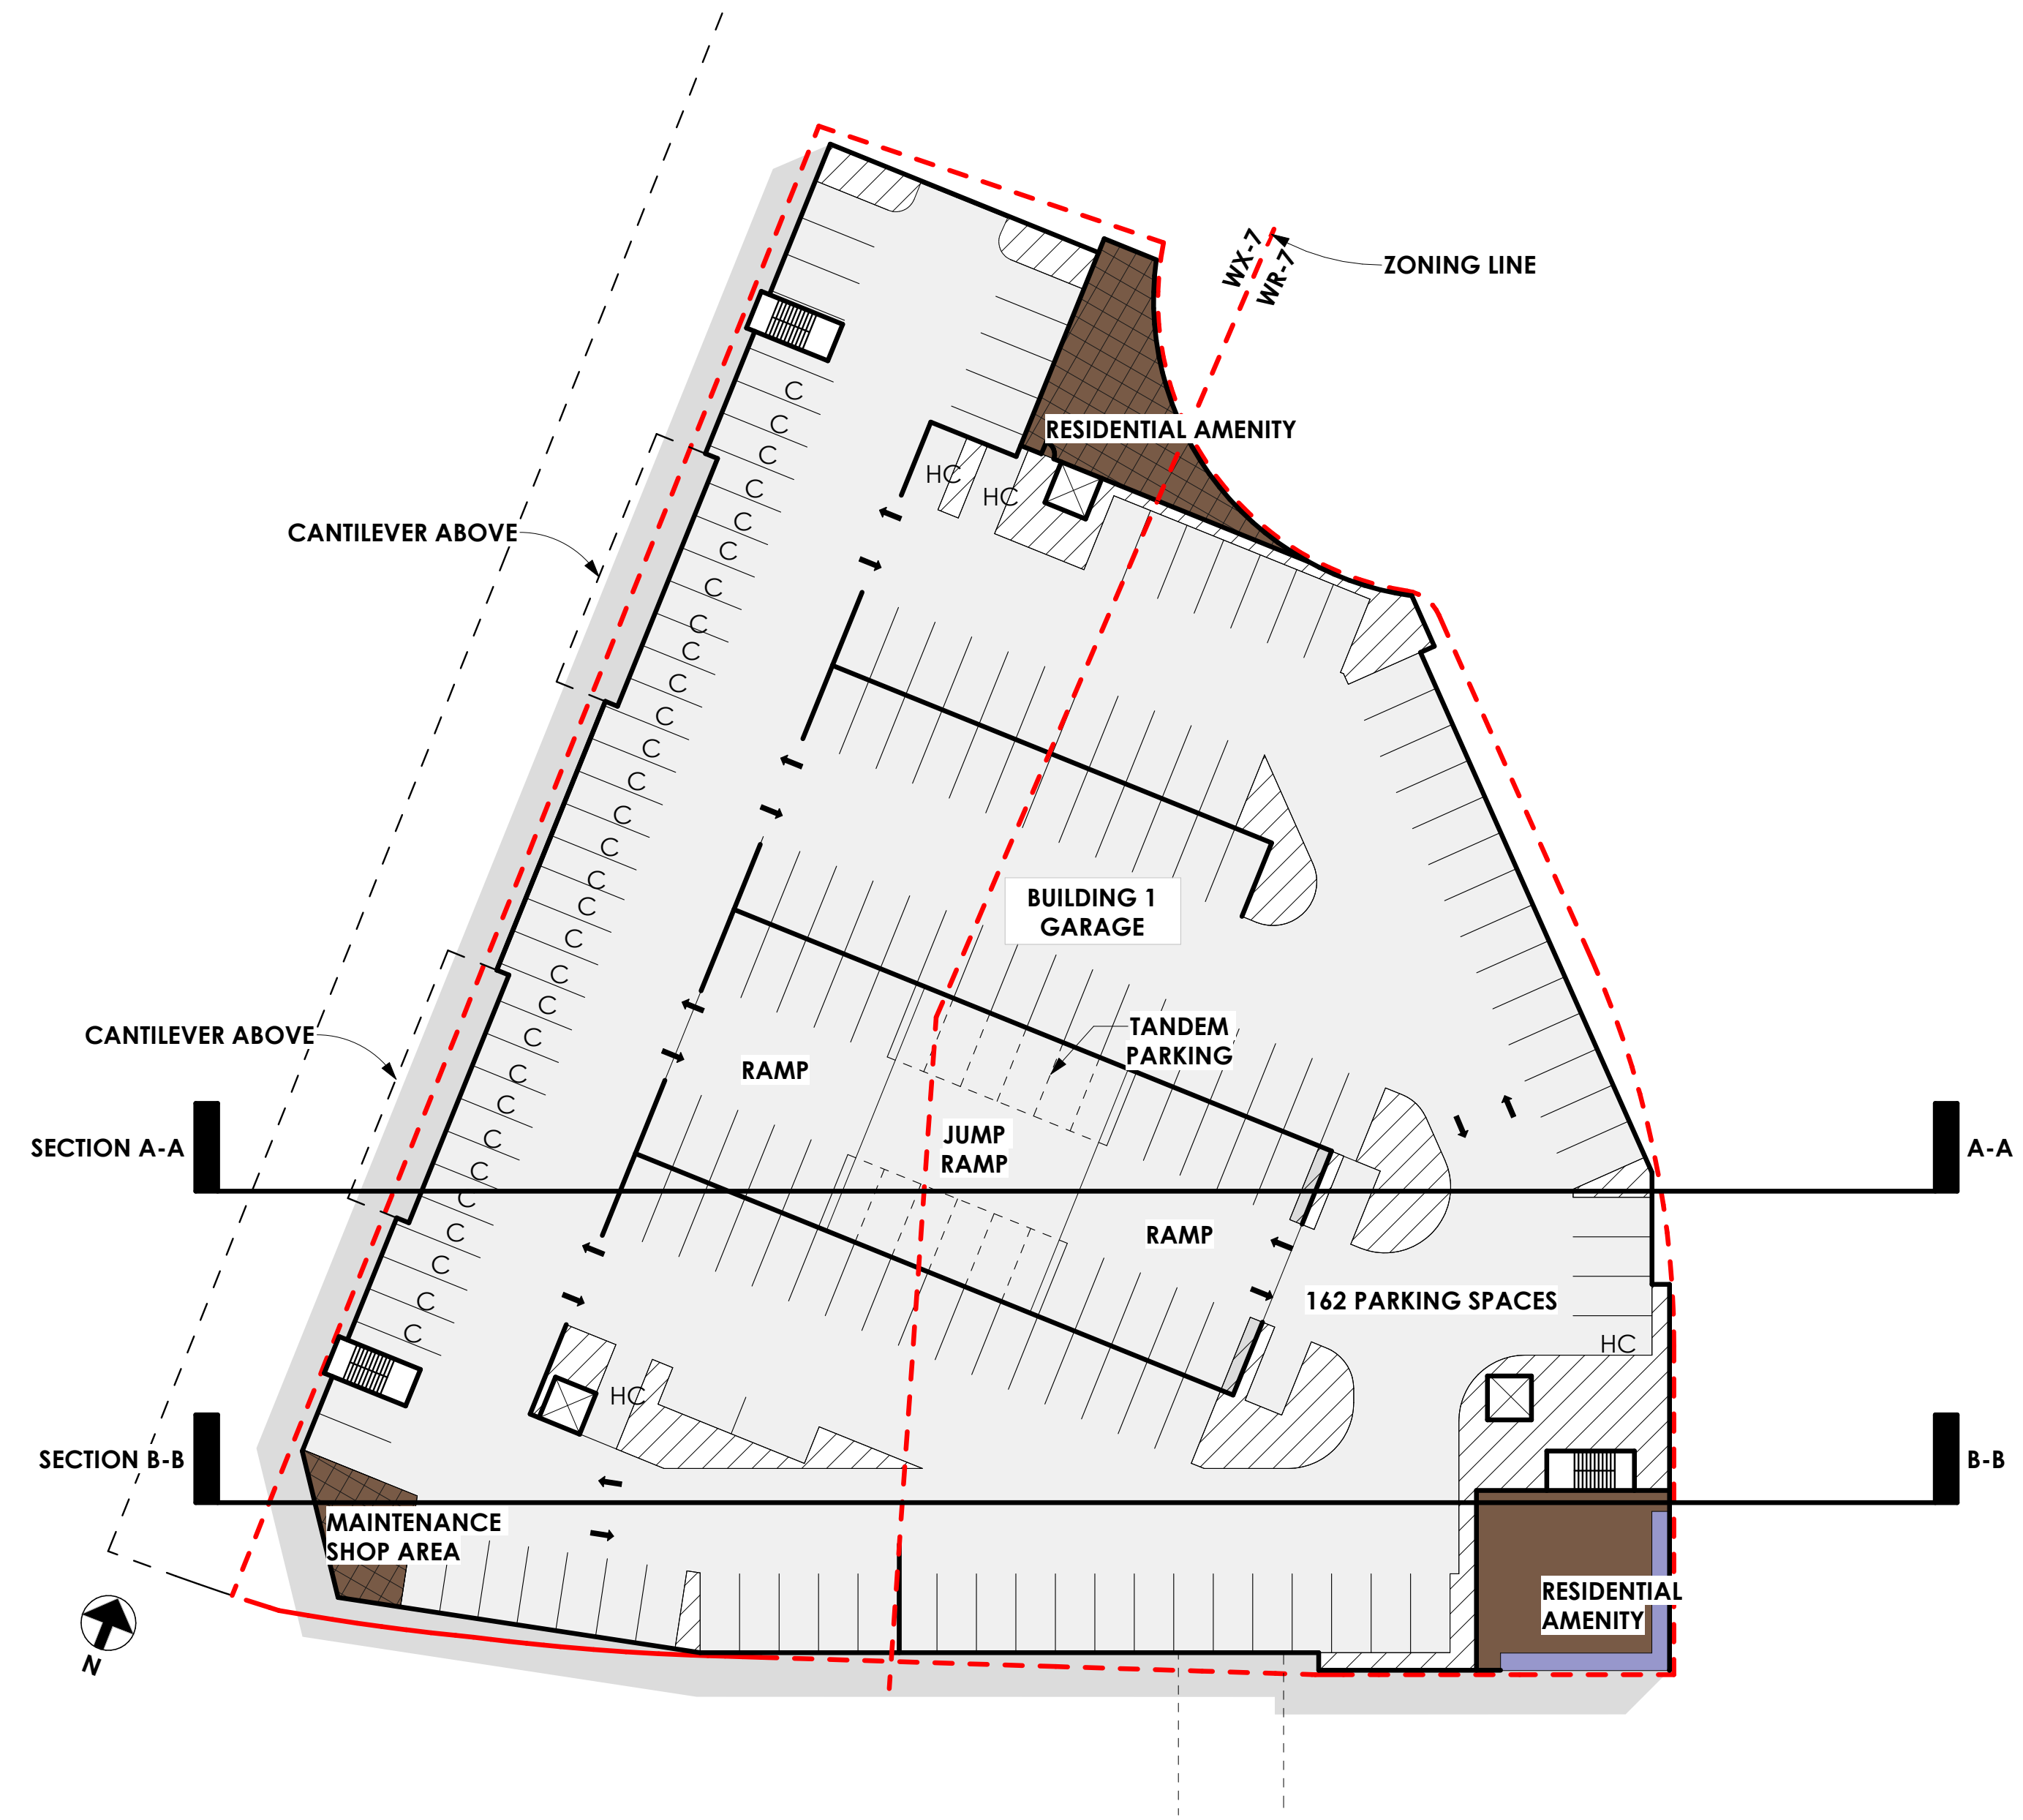

① CONCEPTUAL PLAN - LEVEL P2
 1/32" = 1'-0"



HOUSING
STUDIO

333 WEST TRADE STREET, SUITE 300
CHARLOTTE, NC 28202
T: 704.333.7862 F: 980.237.3862

**WF - THE PARK
PHASE II**

Chapel Hill, NC



**NOT FOR
CONSTRUCTION**

FDP

PROJECT NUMBER: ■
ISSUE DATE: 2022.10.05
ISSUED FOR: CURRENT MILESTONE

REVISIONS

KEY PLAN

FLOOR PLANS

A1.03.



① CONCEPTUAL PLAN - LEVEL 3
1/32" = 1'-0"



HOUSING
STUDIO

333 WEST TRADE STREET, SUITE 300
CHARLOTTE, NC 28202
T: 704.333.7862 F: 980.237.3862

**WF - THE PARK
PHASE II**

Chapel Hill, NC



**NOT FOR
CONSTRUCTION**

FDP


PROJECT NUMBER: ■
ISSUE DATE: 2022.10.05
ISSUED FOR: CURRENT MILESTONE

REVISIONS

KEY PLAN

FLOOR PLANS

A1.04.

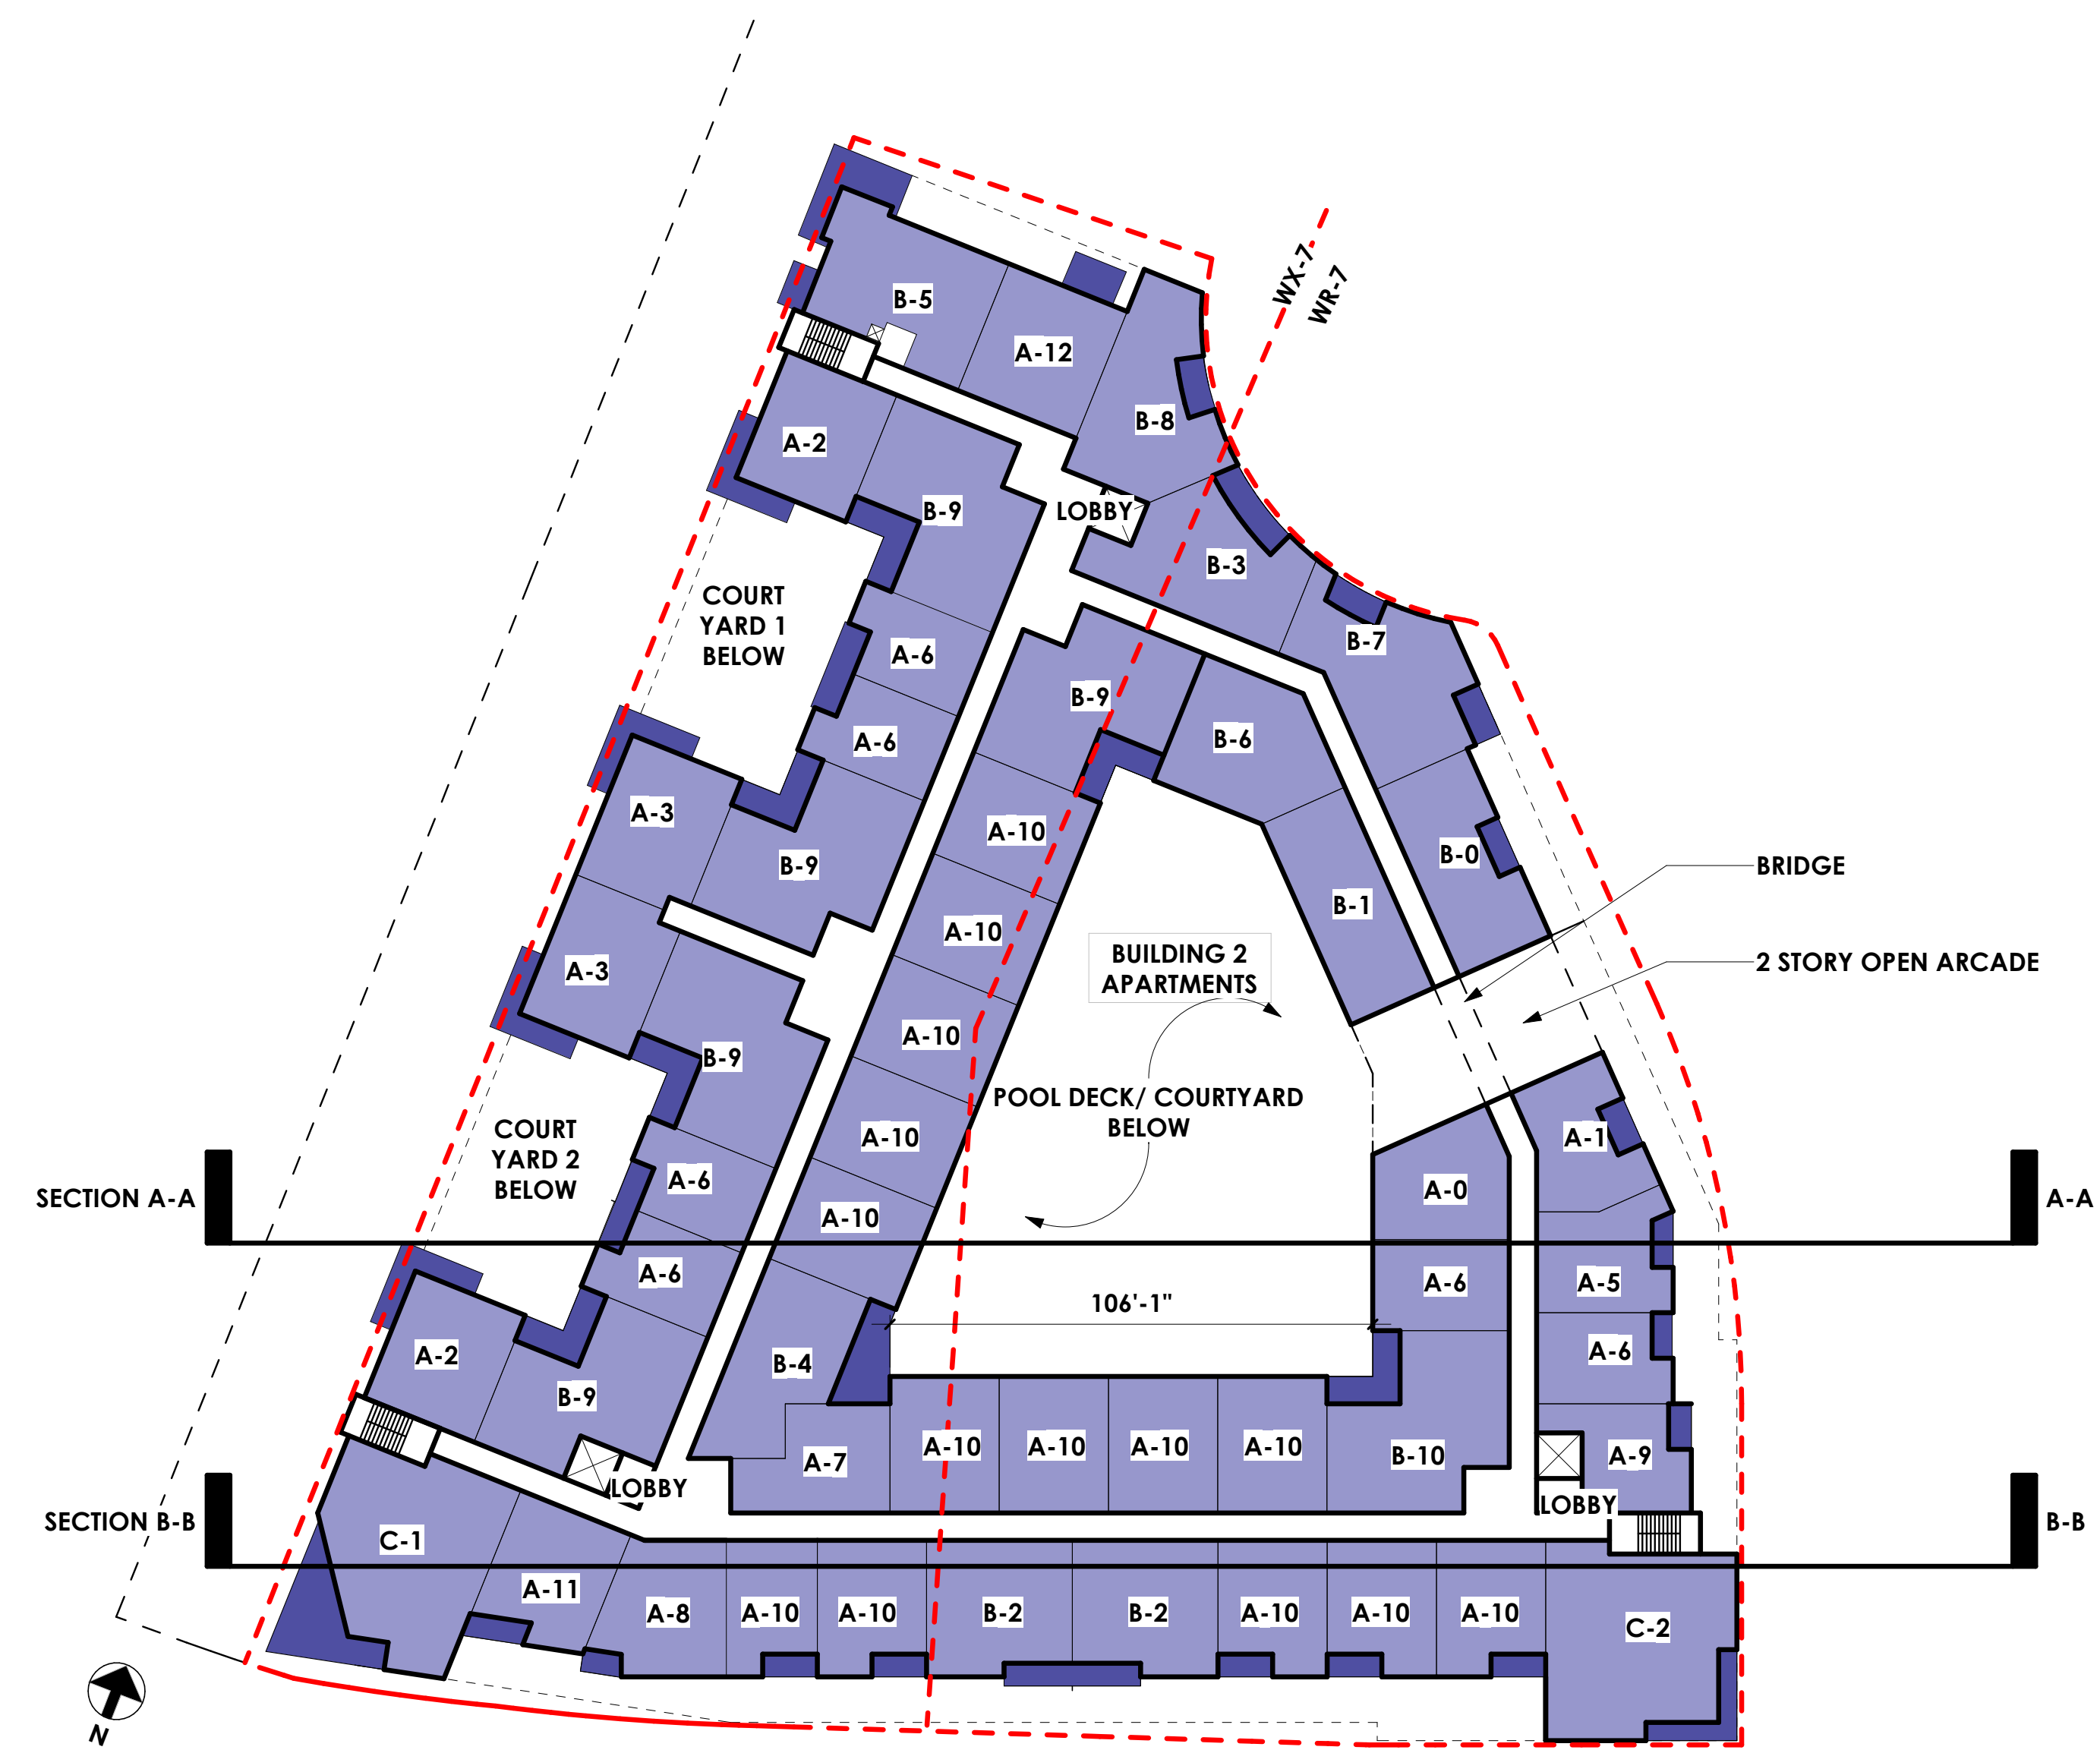

① CONCEPTUAL PLAN - LEVEL 4, 5, 6
1/32" = 1'-0"



HOUSING
STUDIO

333 WEST TRADE STREET, SUITE 300
CHARLOTTE, NC 28202
T: 704.333.7862 F: 980.237.3862

**WF - THE PARK
PHASE II**

Chapel Hill, NC



**NOT FOR
CONSTRUCTION**

FDP


PROJECT NUMBER: ■
ISSUE DATE: 2022.10.05
ISSUED FOR: CURRENT MILESTONE

REVISIONS


KEY PLAN

FLOOR PLANS


A1.05

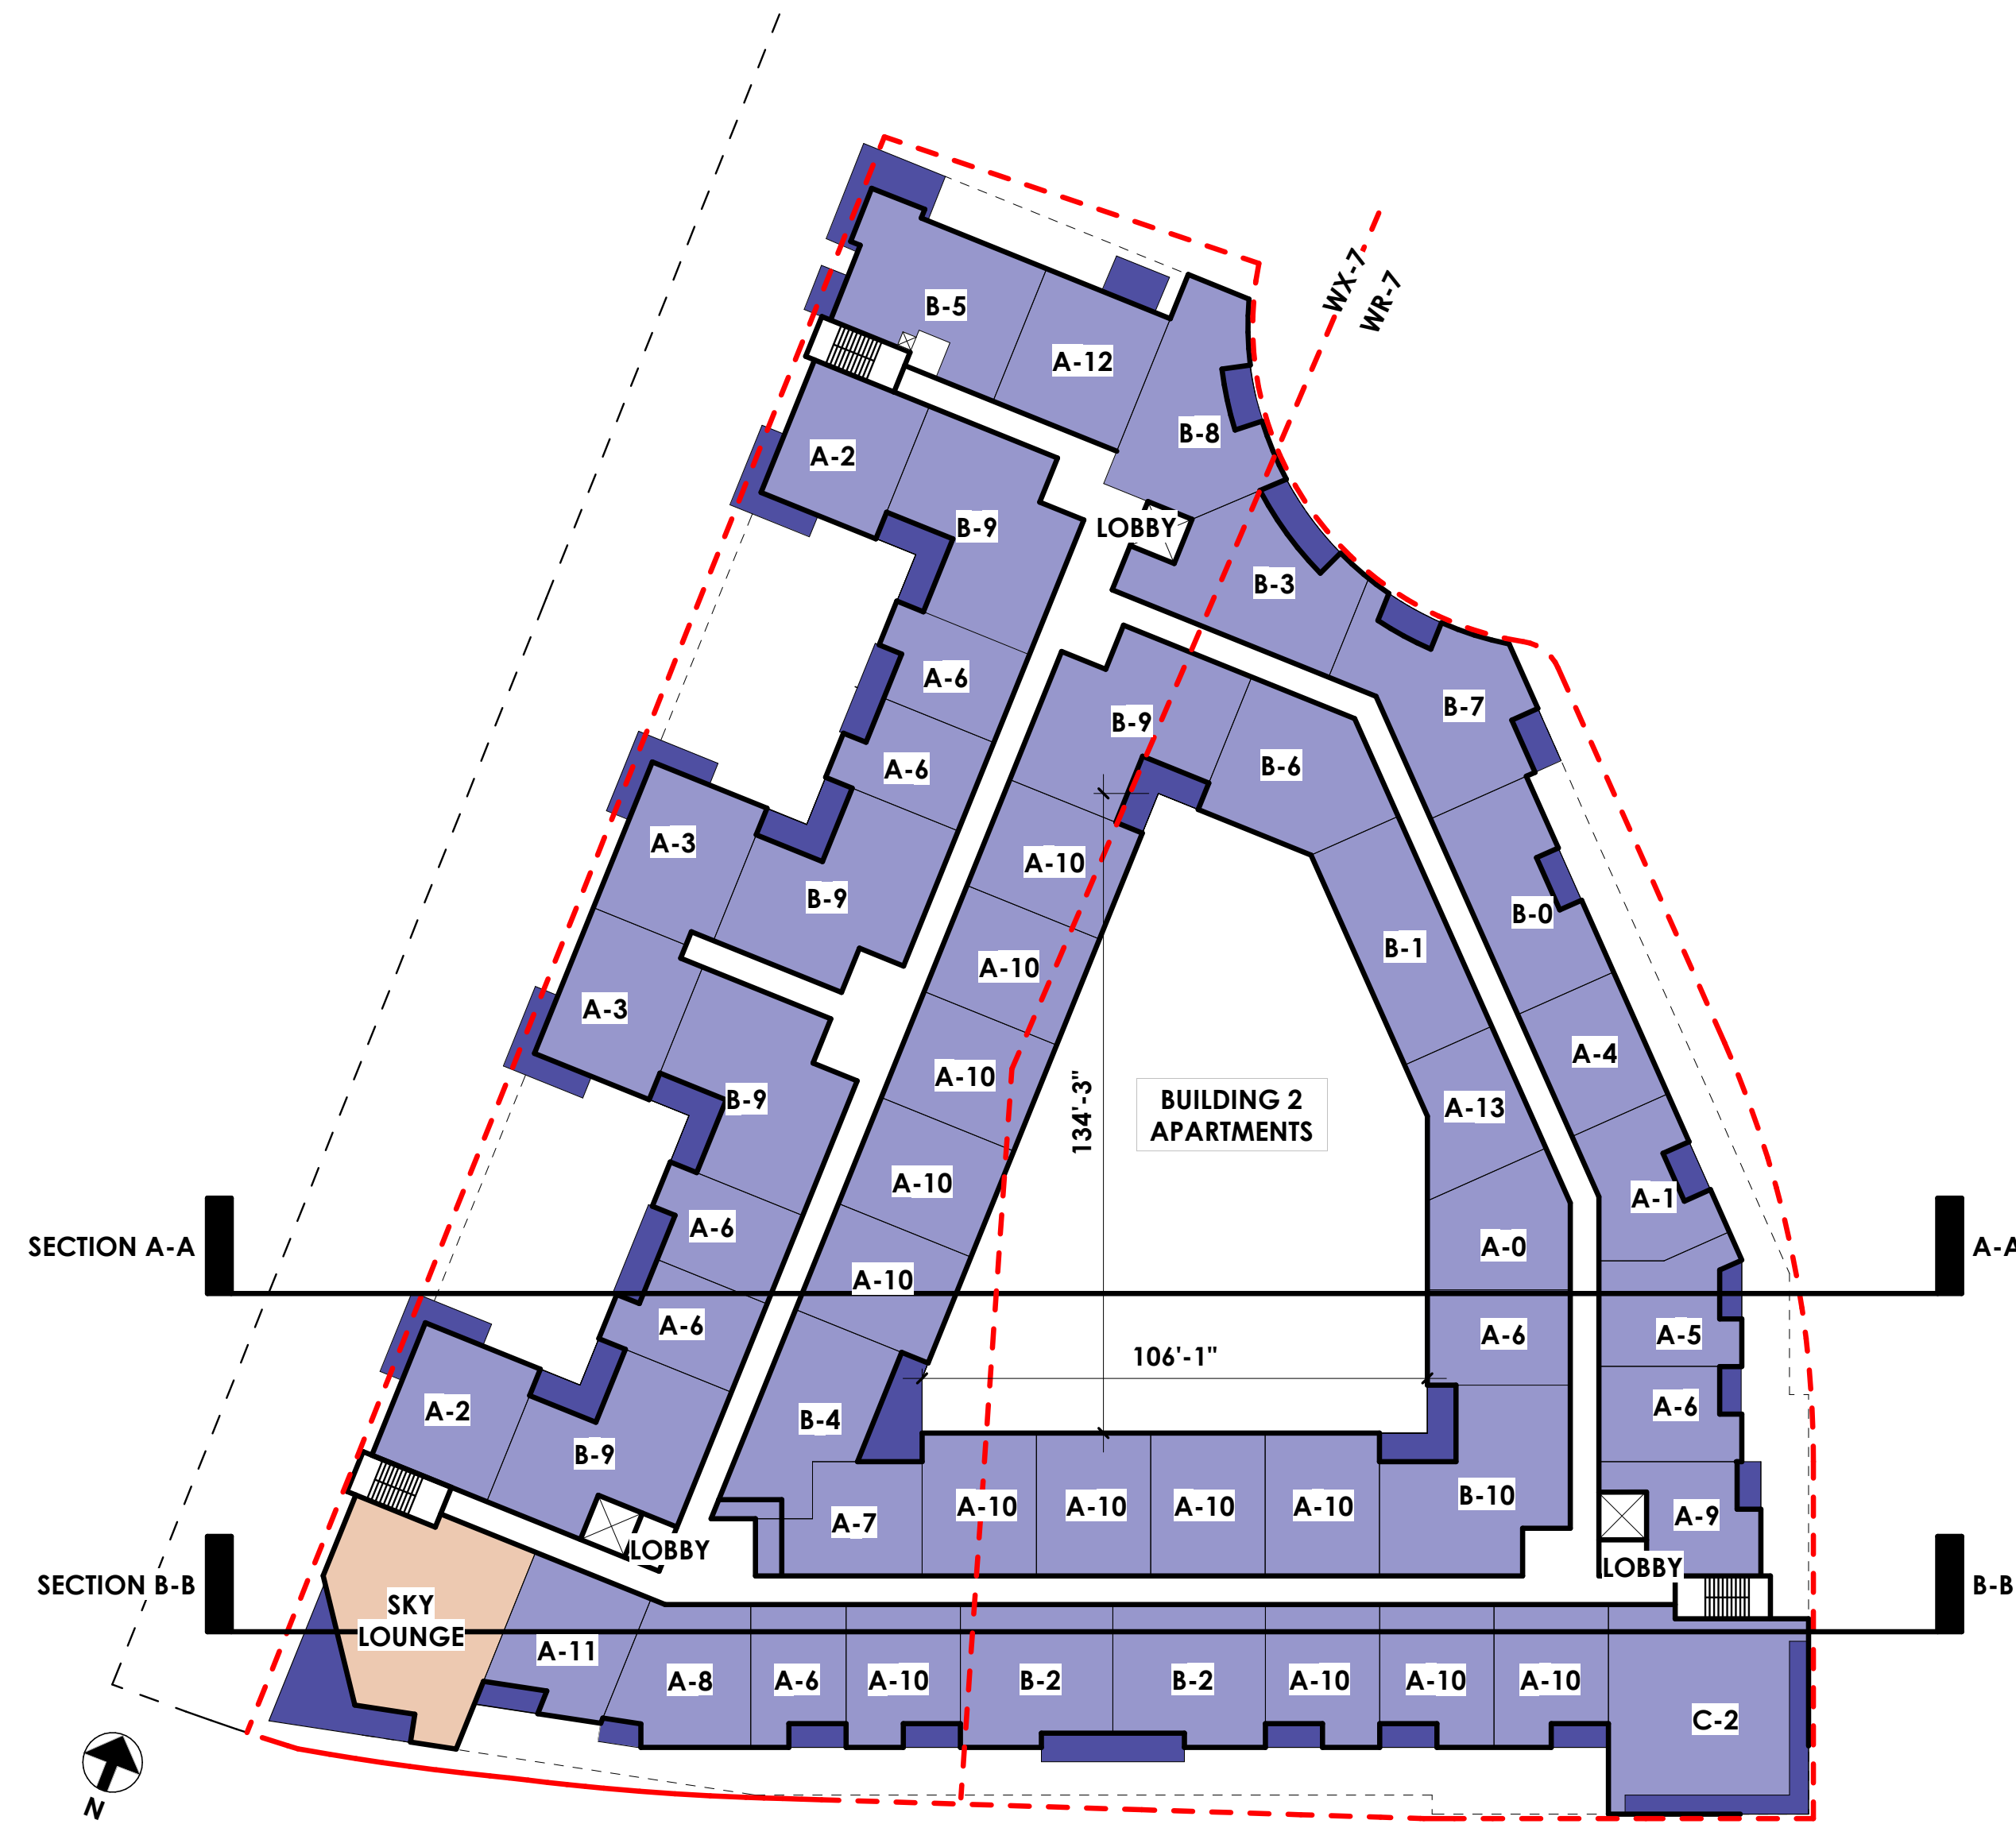

① CONCEPTUAL PLAN - LEVEL 7
1/32" = 1'-0"

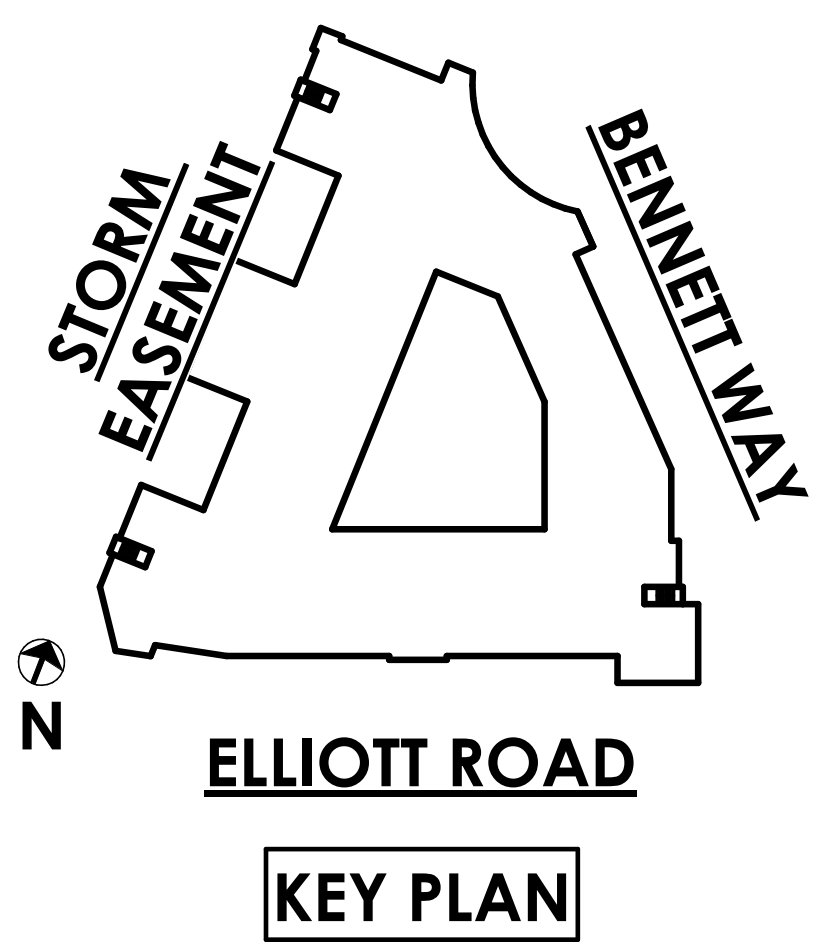


**REQUIRED STORY HEIGHT FOR
GROUND AND UPPER FLOORS - MIN 9'**

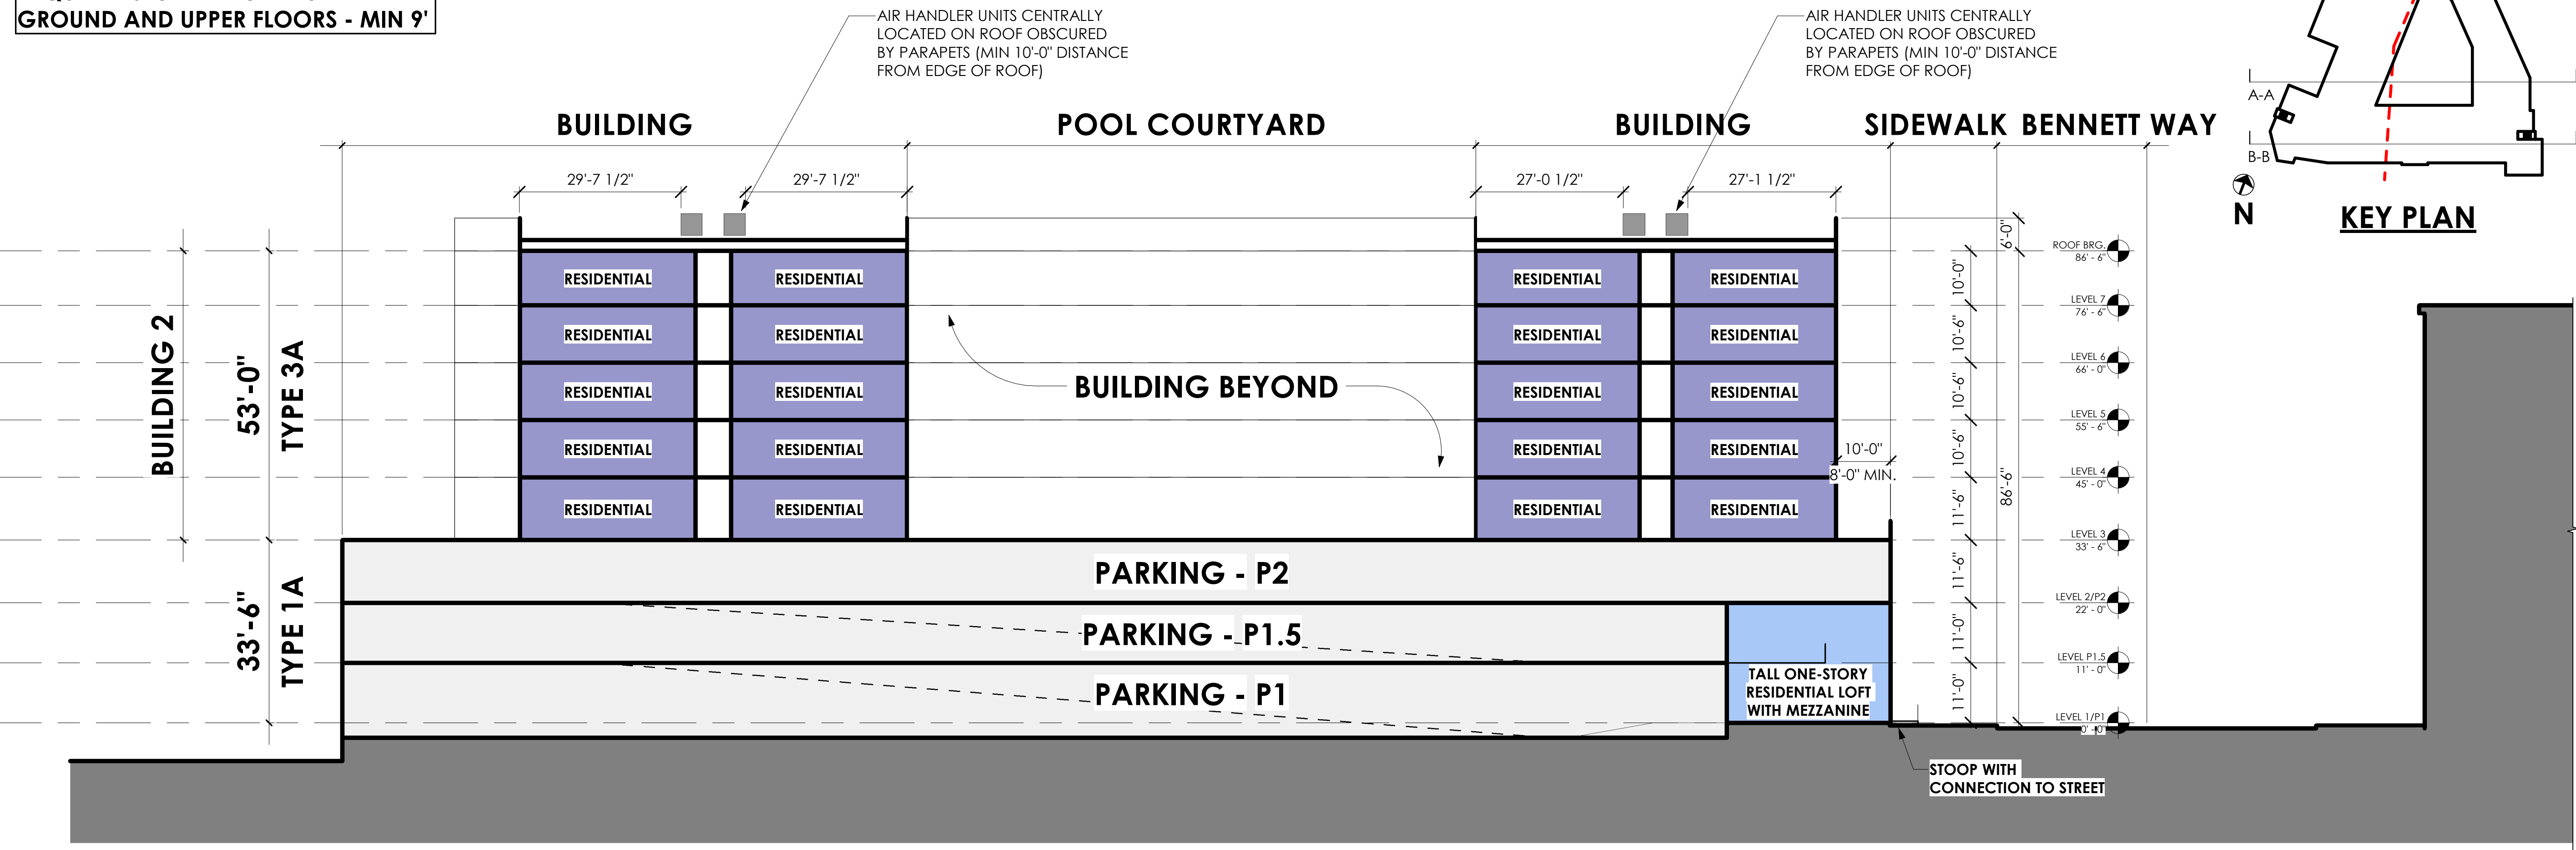

NOTE: SITE GRADING IS REPRESENTATIVE. GRADES TO BE FINALIZED DURING CONSTRUCTION DOCUMENTS.

① BUILDING SECTION A-A.
1/16" = 1'-0"

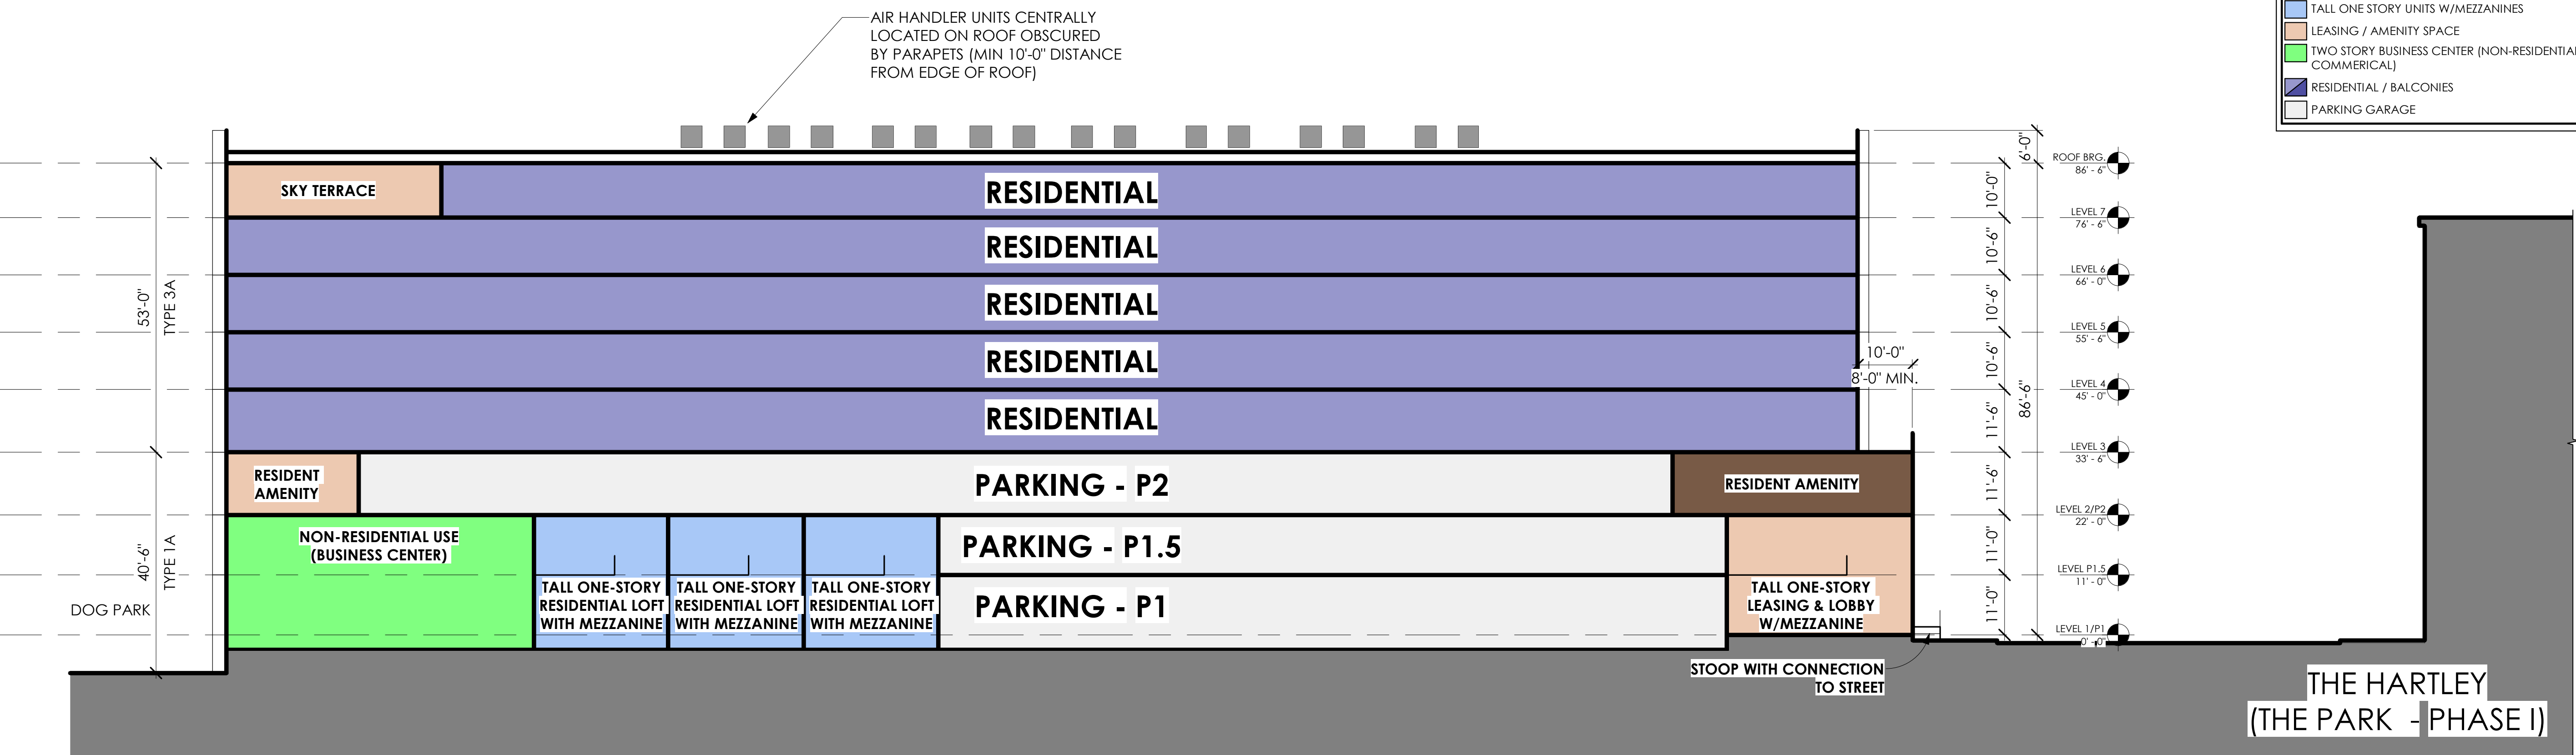

NOTE: SITE GRADING IS REPRESENTATIVE. GRADES TO BE FINALIZED DURING CONSTRUCTION DOCUMENTS.

② BUILDING SECTION B-B.
1/16" = 1'-0"



HOUSING STUDIO
333 WEST TRADE STREET, SUITE 300
CHARLOTTE, NC 28202
T: 704.333.7862 F: 980.237.3862

**WF - THE PARK
PHASE II**
Chapel Hill, NC



NOT FOR CONSTRUCTION

FDP

PROJECT NUMBER: ■
ISSUE DATE: 2022.10.05
ISSUED FOR: CURRENT MILESTONE

REVISIONS

KEY PLAN

BUILDING SECTIONS

A1.07.